


1 OPP. MAIN ENTRY GABLE ELEVATION
1/4" = 1' - 0"

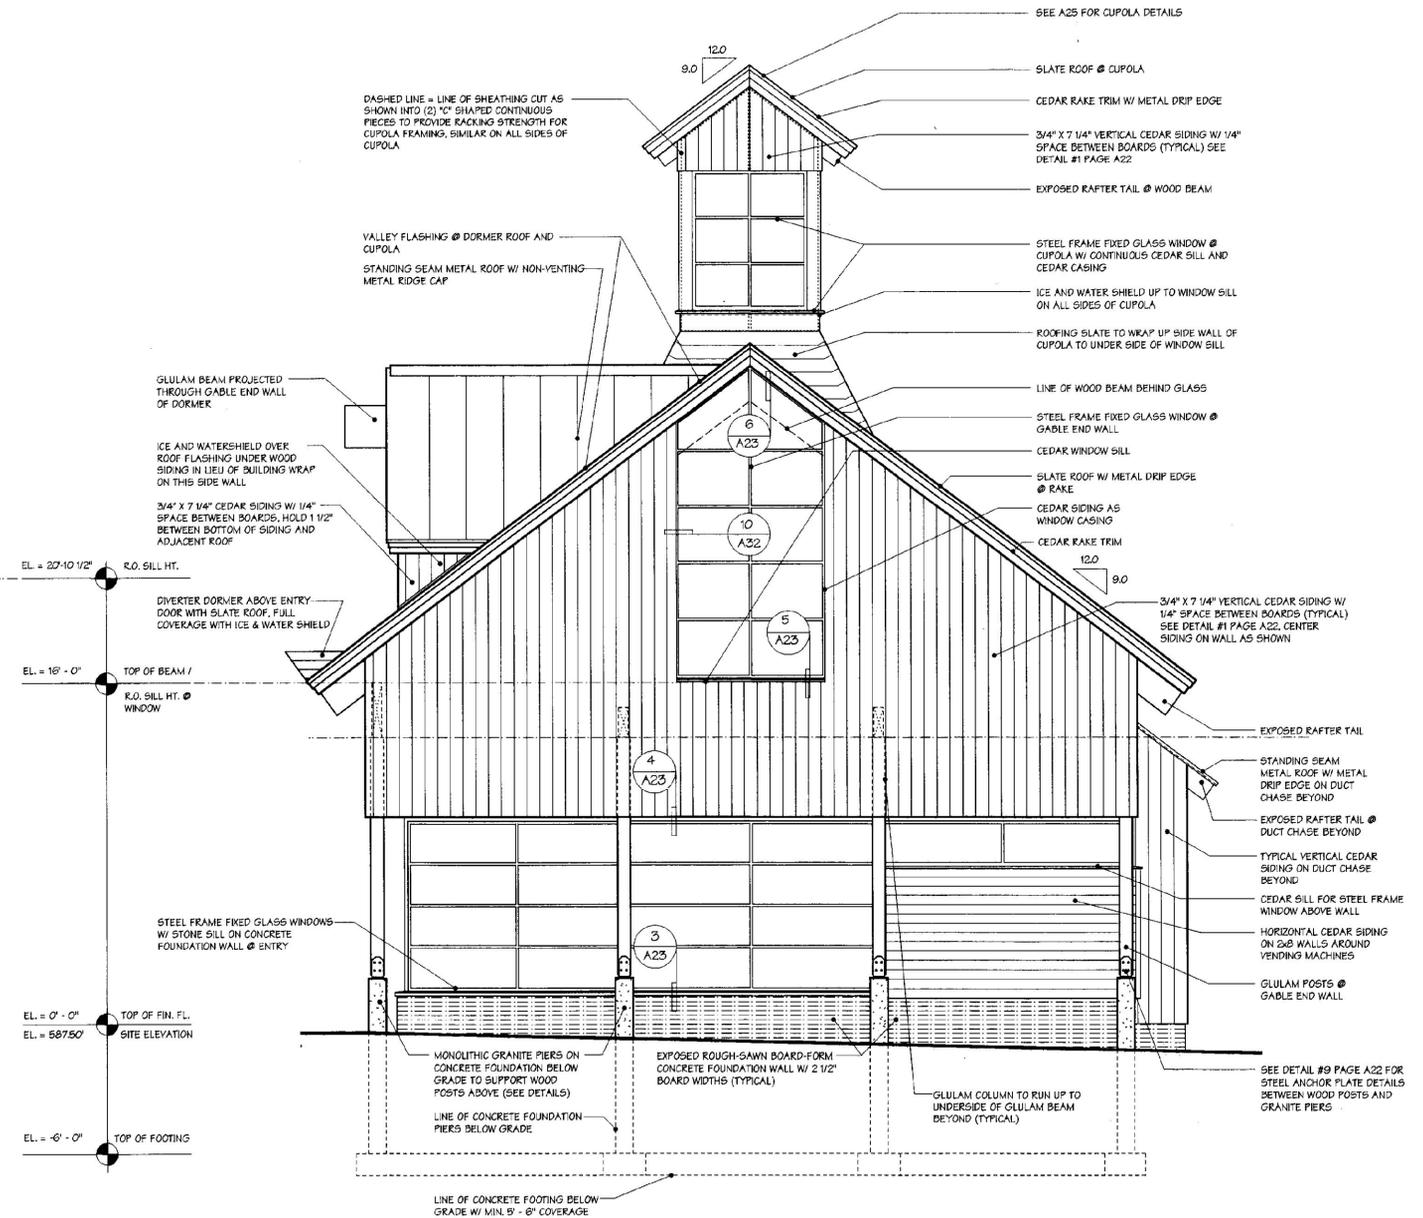

2 MAIN ENTRY GABLE ELEVATION
1/4" = 1' - 0"

