


EL. = 40' - 9 1/4" TOP OF PLATE
 EL. = 39' - 11" R.O. HEAD HT.
 WINDOW R.O. HEIGHT 6' - 9"
 EL. = 33' - 2" R.O. SILL HT.
 EL. = 16' - 0" TOP OF PLATE/
 R.O. SILL HT.
 EL. = 13' - 7 1/2" R.O. HEAD HT.
 WINDOW R.O. HEIGHT 12' - 4"
 EL. = 1' - 3 1/2" R.O. SILL HT.
 EL. = 0' - 0" T.O. FIN. FLOOR
 EL. = 587.50 SITE ELEVATION
 EL. = -6' - 0" T.O. FOOTING

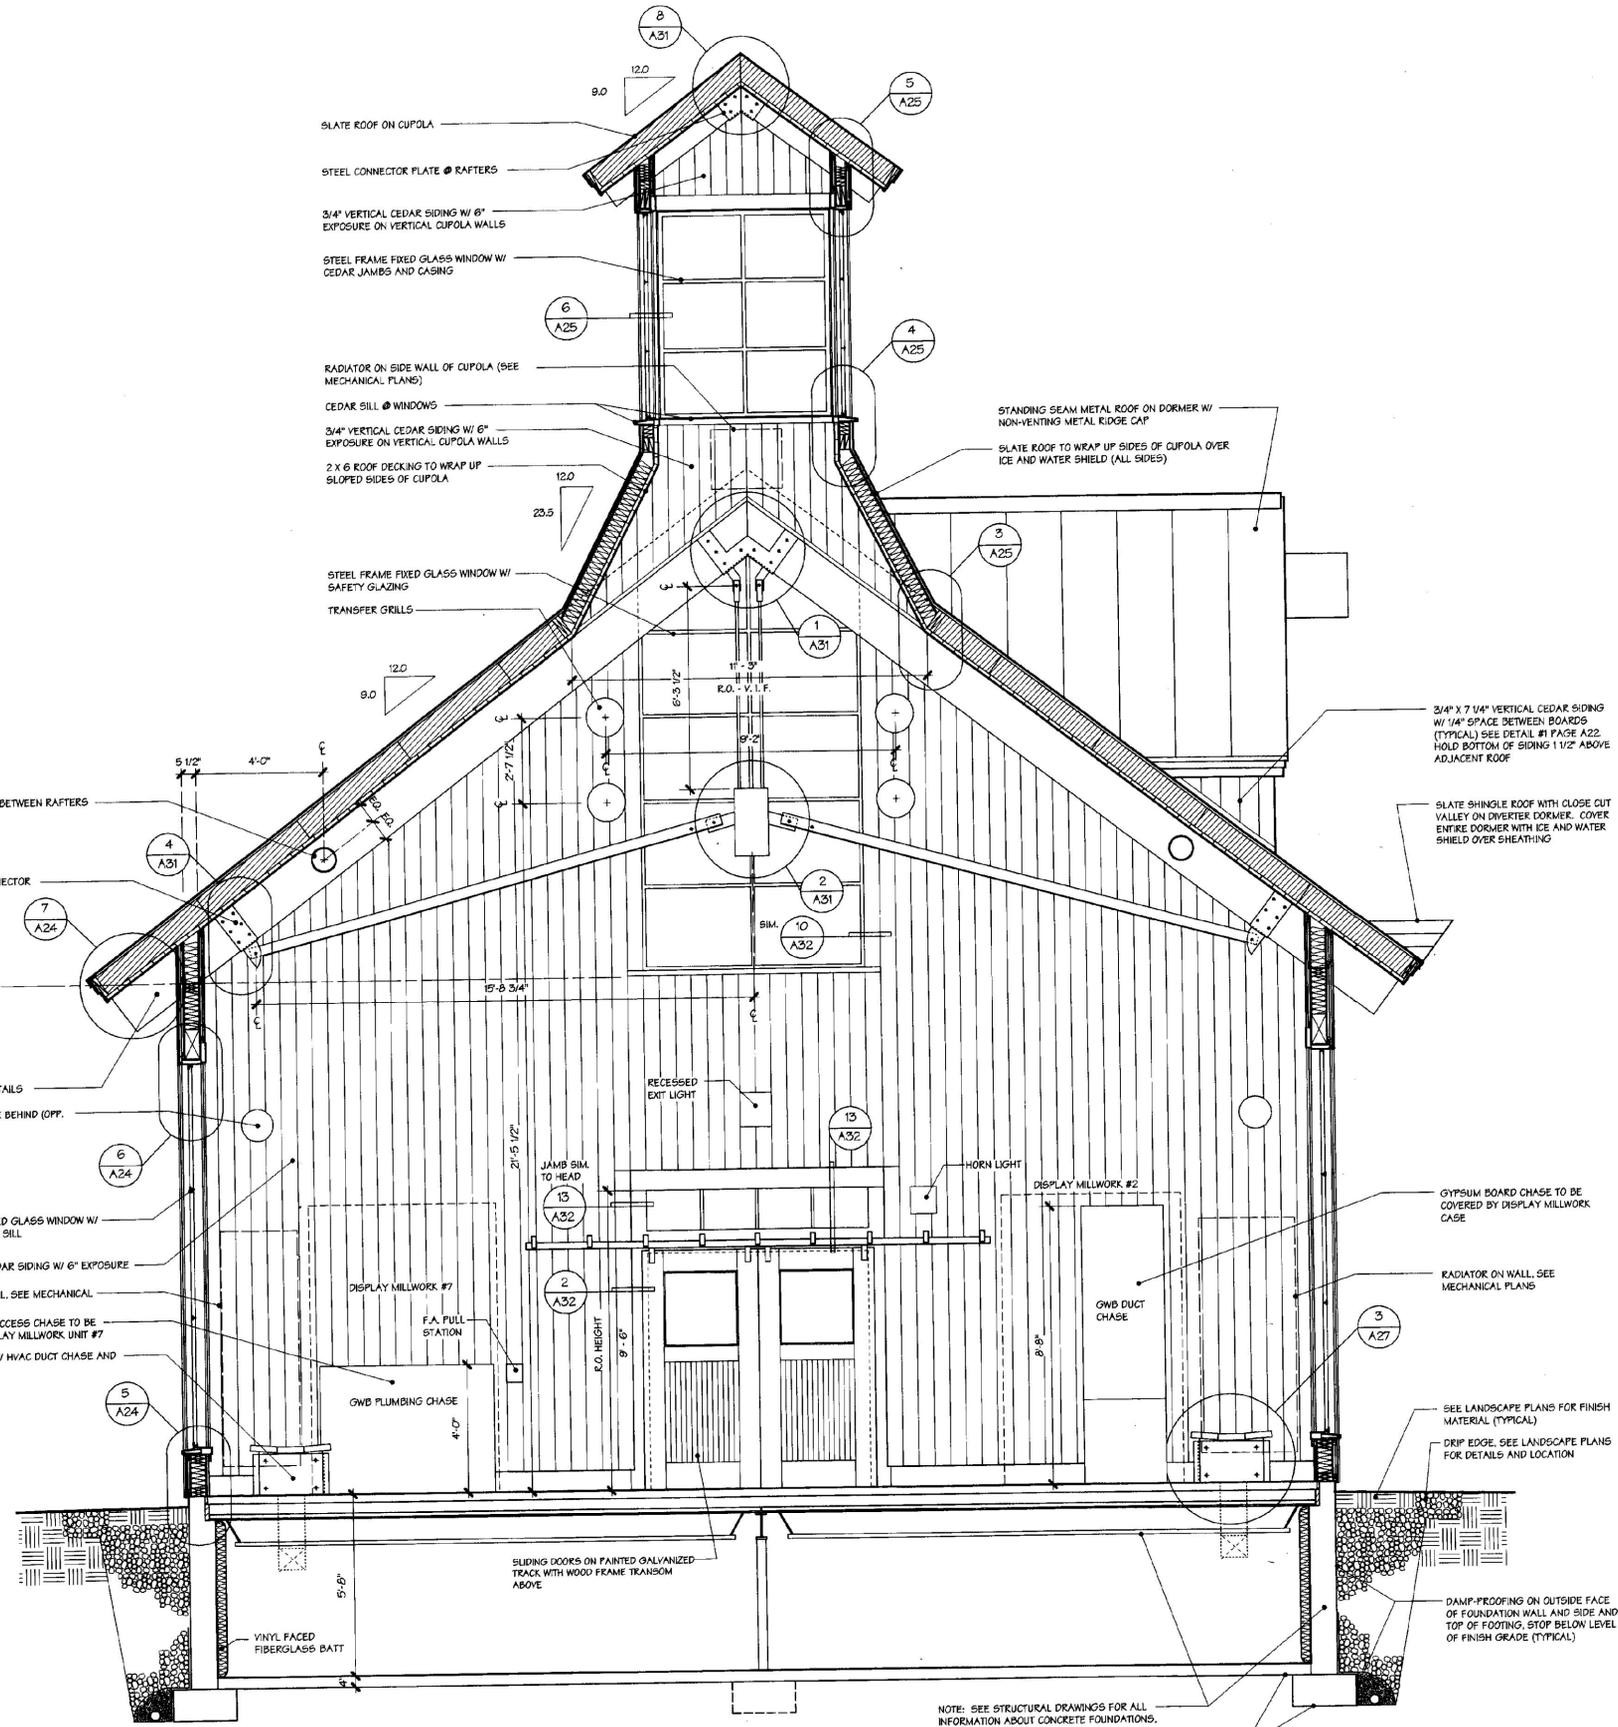

1 SECTION 2
 3/8" = 1' - 0"

NOTE: SEE STRUCTURAL DRAWINGS FOR ALL INFORMATION ABOUT CONCRETE FOUNDATIONS, FOOTINGS, SLABS, AND BAR JOISTS
 VAPOR BARRIER UNDER FOOTING AND SLAB (TYPICAL)

