



A MECHANICAL ROOM SECTION
SCALE: 1/4"=1'-0"


- NOTES:
1. MAINTAIN MIN. 3'-0" WIDE CLEAR SPACE AT TOP OF STAIR FOR ACCESS INTO LOFT MECHANICAL ROOM.

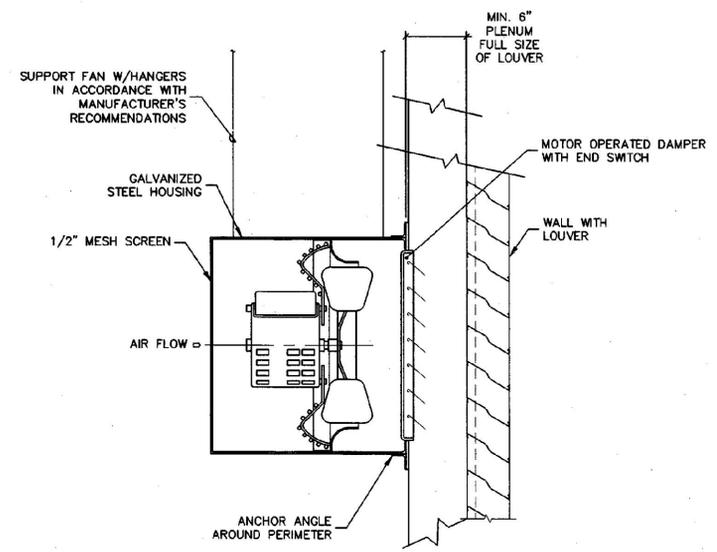


WALL FAN INSTALLATION DETAIL
SCALE: 1-1/2"=1'-0"

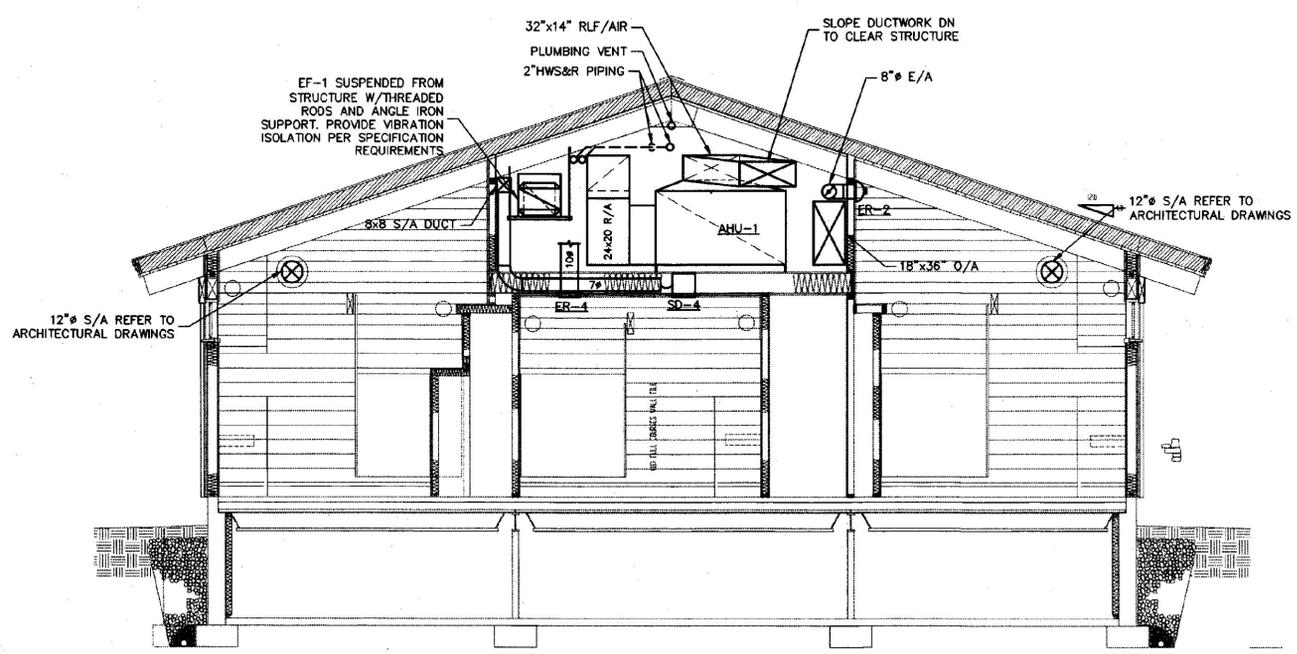

B MECHANICAL ROOM SECTION
SCALE: 1/4"=1'-0"

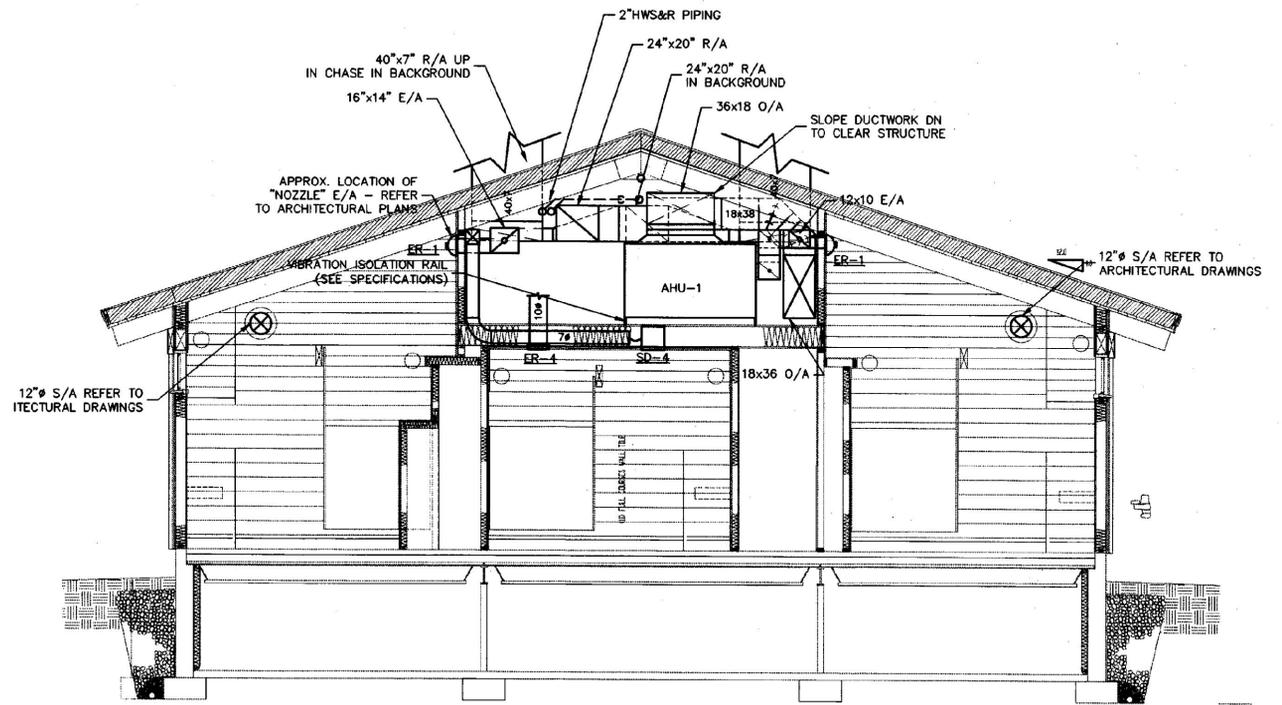

C MECHANICAL ROOM SECTION
SCALE: 1/4"=1'-0"

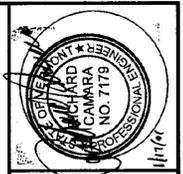

No.	DATE	REVISION

DUNCAN • WISNIEWSKI ARCHITECTURE
285 SOUTH CHAMPLAIN STREET, BURLINGTON, VERMONT 05401 (802) 864-0888

Halam Associates
60 Farrel Street, Suite 370
So. Burlington, Vermont 05403
(802) 659-4891

WILLISTON INFORMATION CENTER
189 SOUTHBOUND
STATE PROJECT # IM-BLDG (4)

HVAC BUILDING SECTIONS

DRAWN: J.MARSHALL
CHECKED: M.COOK

PROJ.No: 10215
DATE: JAN 15, 2001

H-5nb

G:\Drawings\10215000\North_Bound\1-5nb.dwg Monday, January 15, 2001 11:57:42 am jli