



**HEATING HOT WATER/BOILER PIPING SCHEMATIC**  
SCALE: NONE

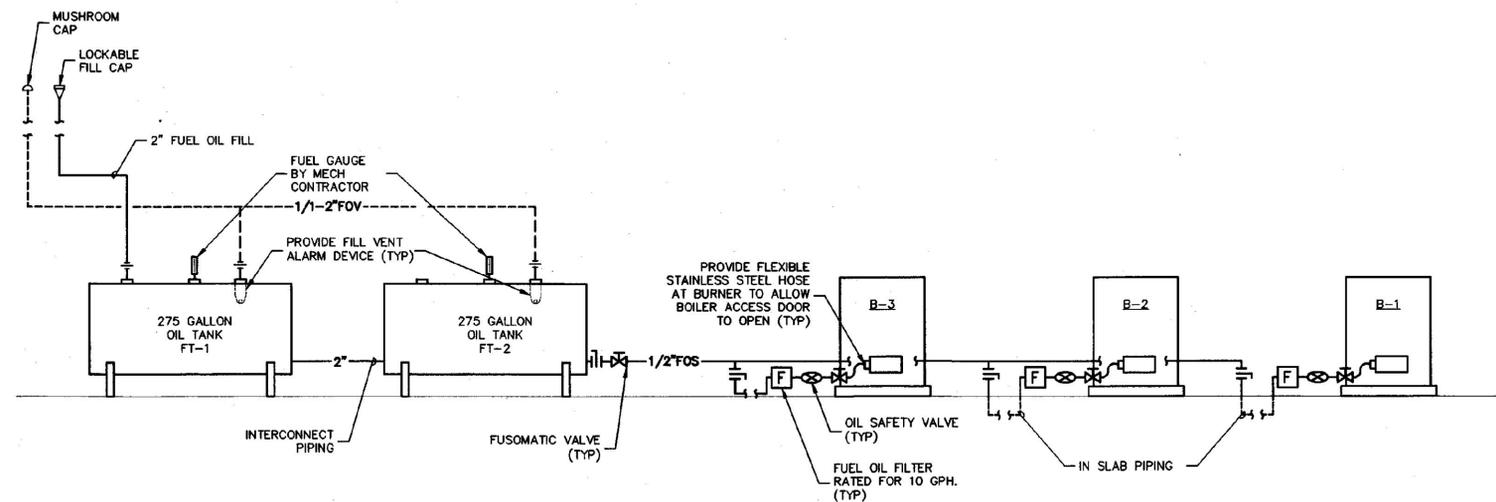


**OIL PIPING SCHEMATIC**  
SCALE: NONE

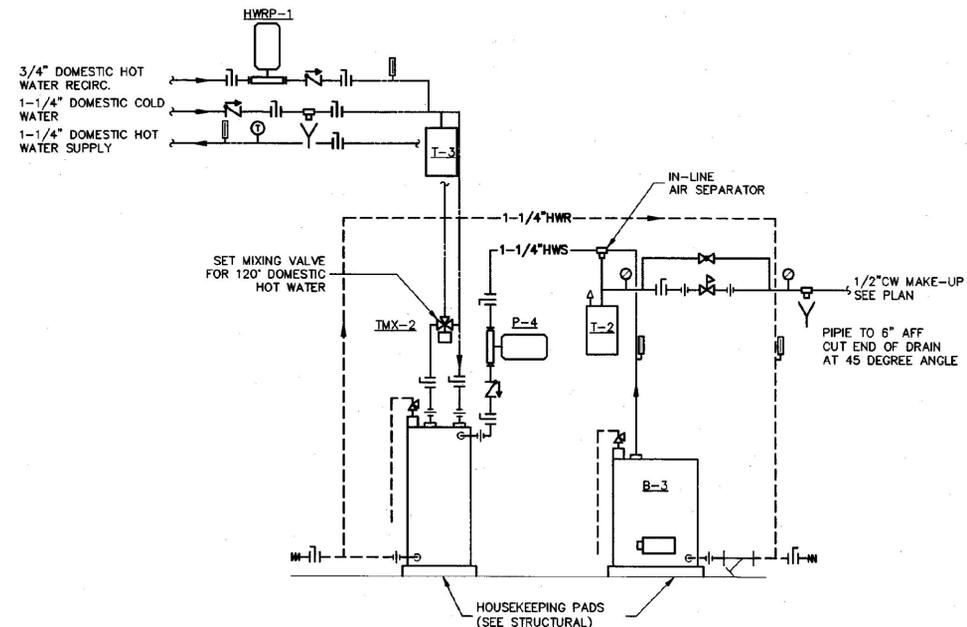

**DOMESTIC HW BOILER PIPING SCHEMATIC**  
SCALE: NONE

- NOTES:
1. SET BOILER (B-3) AQUASTAT FOR 180° WATER.
  2. THREE WAY VALVES ARE SHOWN SCHEMATICALLY AND PIPING SHALL BE MANUFACTURER RECOMMENDATIONS.

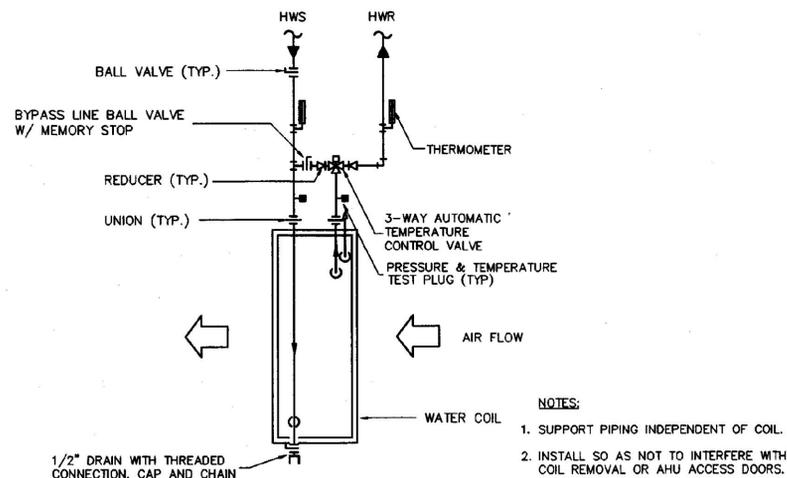

**AHU WATER COIL PIPING DETAIL**  
SCALE: NONE

C:\Drawings\10215000\North\_Bound\H-8nb.dwg Monday, January 15, 2001 10:28:46 am jdl

NO.	DATE	REVISION

**DUNCAN • WISNIEWSKI ARCHITECTURE**  
285 SOUTH CHAMPLAIN STREET, BURLINGTON, VERMONT 05401 (802) 864-0088

**Hallam Associates**  
60 Farrell Street, Suite 300  
So. Burlington, Vermont 05403  
(802) 688-4891

**WILLISTON INFORMATION CENTER  
189 NORTHBOUND  
STATE PROJECT # IM-BLDG (4)**

**HVAC FLOW SCHEMATIC**

DRAWN: J.LAMOTHE	PROJ No: 10215
CHECKED: M.COOK	DATE: JAN 15, 2001

**H-8nb**