


DOMESTIC CW ENTRANCE / FILL VALVE STATION DIAGRAM
NO SCALE

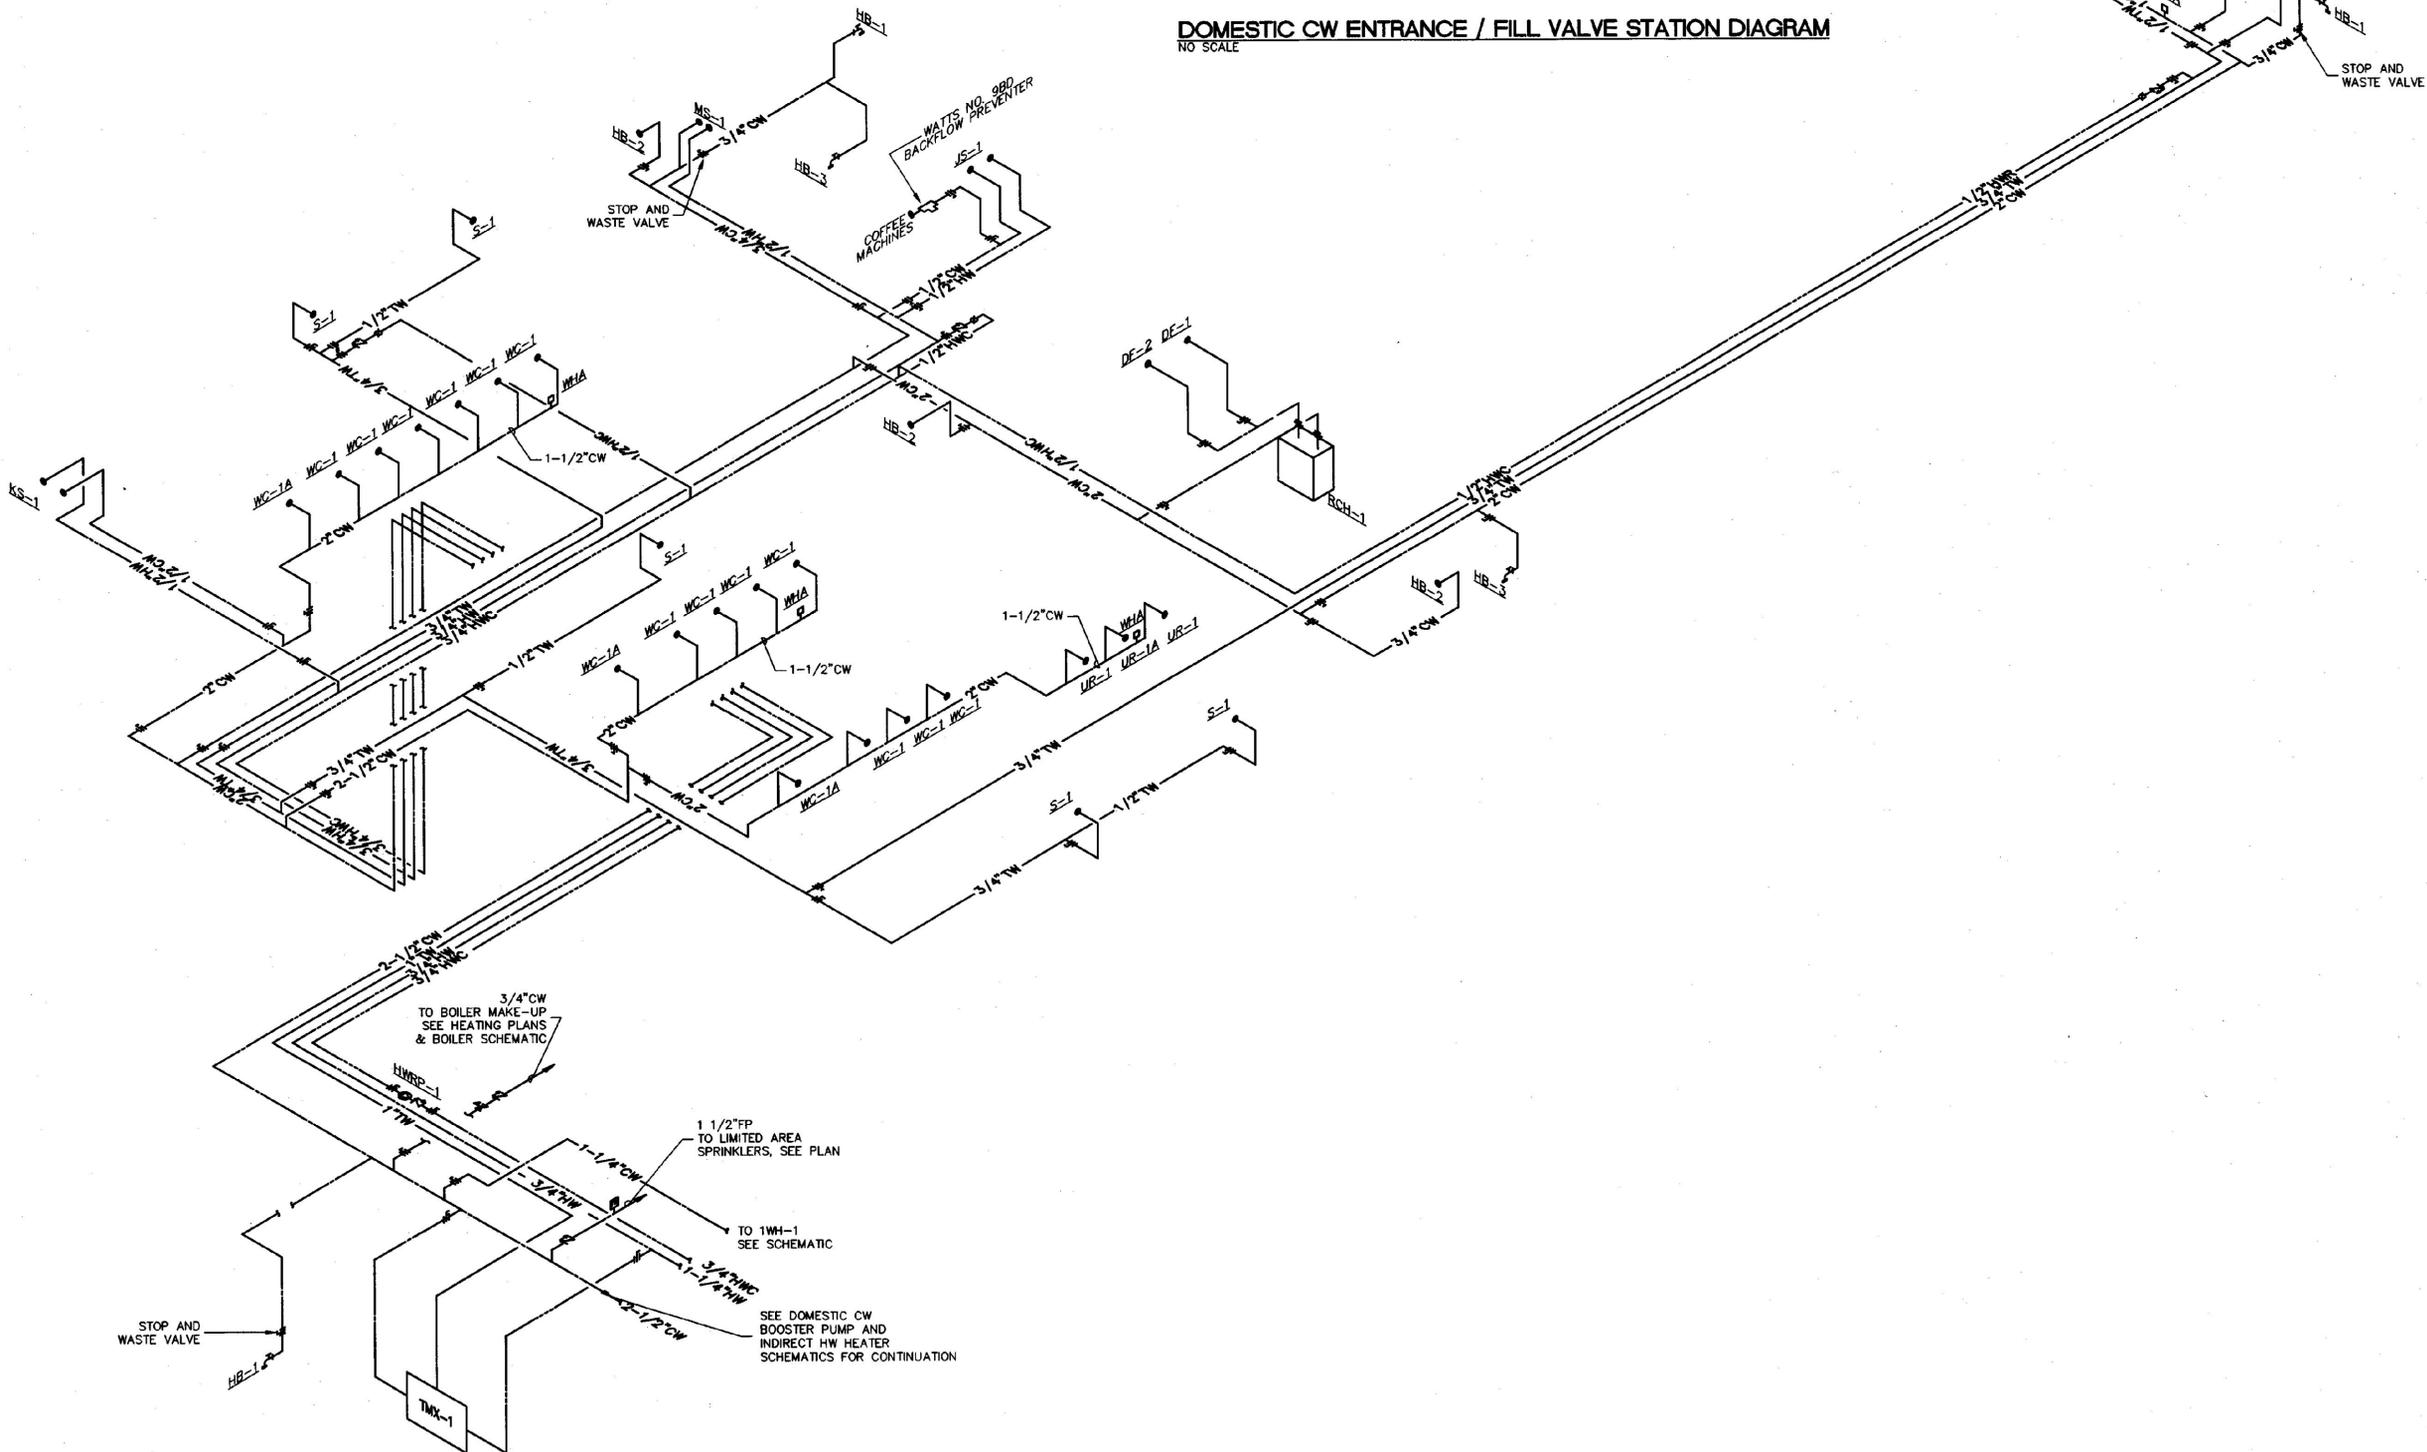

DOMESTIC WATER RISER DIAGRAM
NO SCALE

NOTE:
FOR INDIVIDUAL FIXTURE CONNECTION SIZES, REFER TO SCHEDULE ON DRAWING P-1sb

G:\Drawings\10215000\North_Bound\p-5nb.dwg Tuesday, January 16, 2001 1:26:14 pm jcl

No.	DATE	REVISION

DUNCAN • WISNIEWSKI ARCHITECTURE
255 SOUTH CHAMPLAIN STREET, BURLINGTON, VERMONT 05401 (802) 664-9686

Hallam Associates
60 PARSONS STREET, SUITE 300
So. Burlington, Vermont 05403
(802) 686-4891

WILLISTON INFORMATION CENTER
189 NORTHBOUND
STATE PROJECT # IM-BLDG (4)

DOM. HOT/COLD WATER RISERS

DRAWN: J.LAMOTHE
CHECKED: M.COOK

PROJ.No: 10215
DATE: JAN 15, 2001

P-5nb