


REMOVE EXISTING EDGELINE FROM  
STA. 5294 + 55 - 5297 + 55

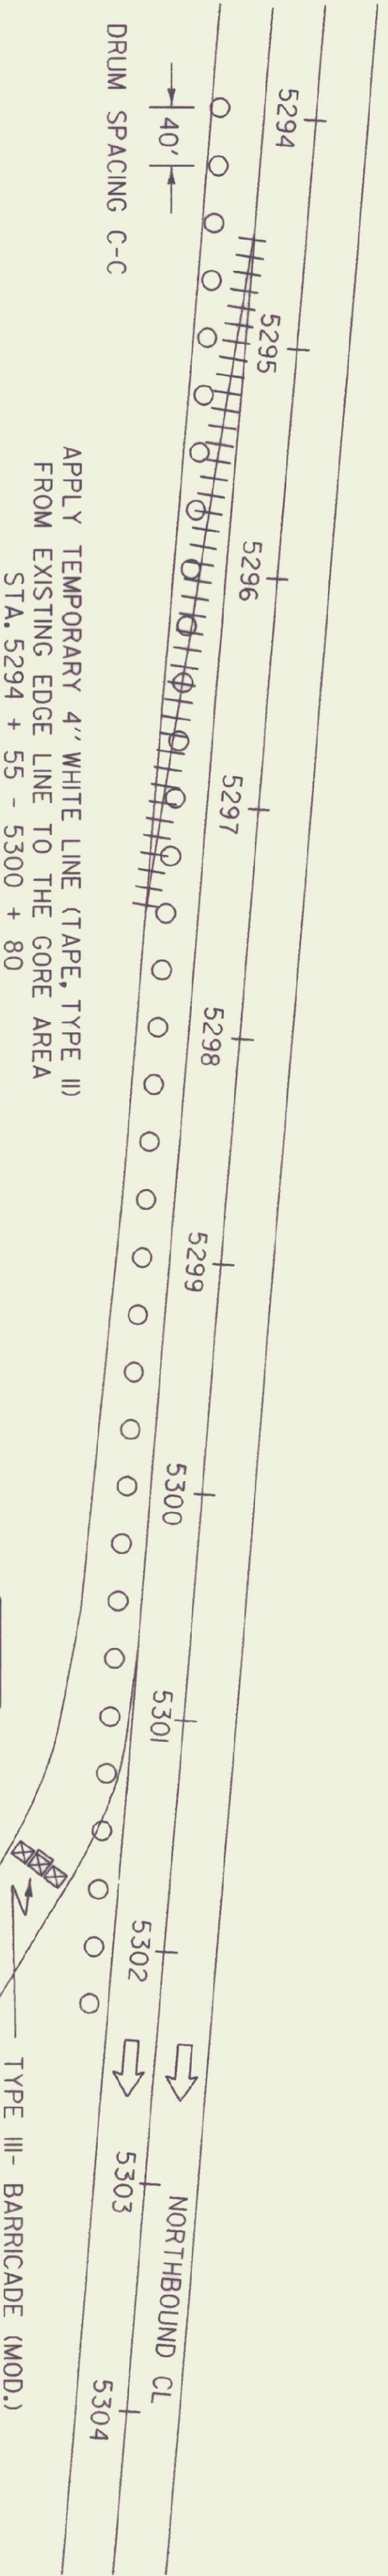

REMOVE THE EXISTING REST AREA  
SIGNS AT M.M. 99.02 NB, M.M. 99.42 NB,  
M.M. 99.59 NB, & M.M. 100.01 NB. COVER SIGNS  
AT M.M. 99.25 NB & M.M. 99.50 NB  
BEFORE THIS AREA IS CLOSED DOWN

USE 30" X 48" "RAMP CLOSED" SIGN  
MOUNT SIGN ON THE CENTER  
TYPE III - BARRICADE (MOD.)

# NTS

## LEGEND

- - CHANNELIZING DRUM
- ⊠ - TYPE III BARRICADES (MOD.)
- ⇨ - INDICATES TRAFFIC DIRECTION
- +++ - REMOVAL OF EXISTING PAVEMENT MARKINGS

ta094brcl  
/ref90c094/a094brl.dgn

**RAMP CLOSURE PACKAGE  
FOR BRADFORD REST AREA**

PREPARED BY LSW DATE 4/94  
CHECKED BY \_\_\_\_\_ DATE \_\_\_\_\_  
DESIGN SUPERVISOR \_\_\_\_\_ DATE \_\_\_\_\_  
PROJ. **IM BLDG (1)**

TRAFFIC SHEET NO. \_\_\_\_\_ OF \_\_\_\_\_  
SHEET 29 OF 24 SHEETS