


**BUILDING WATER SERVICE CONNECTION**  
SCALE: NONE

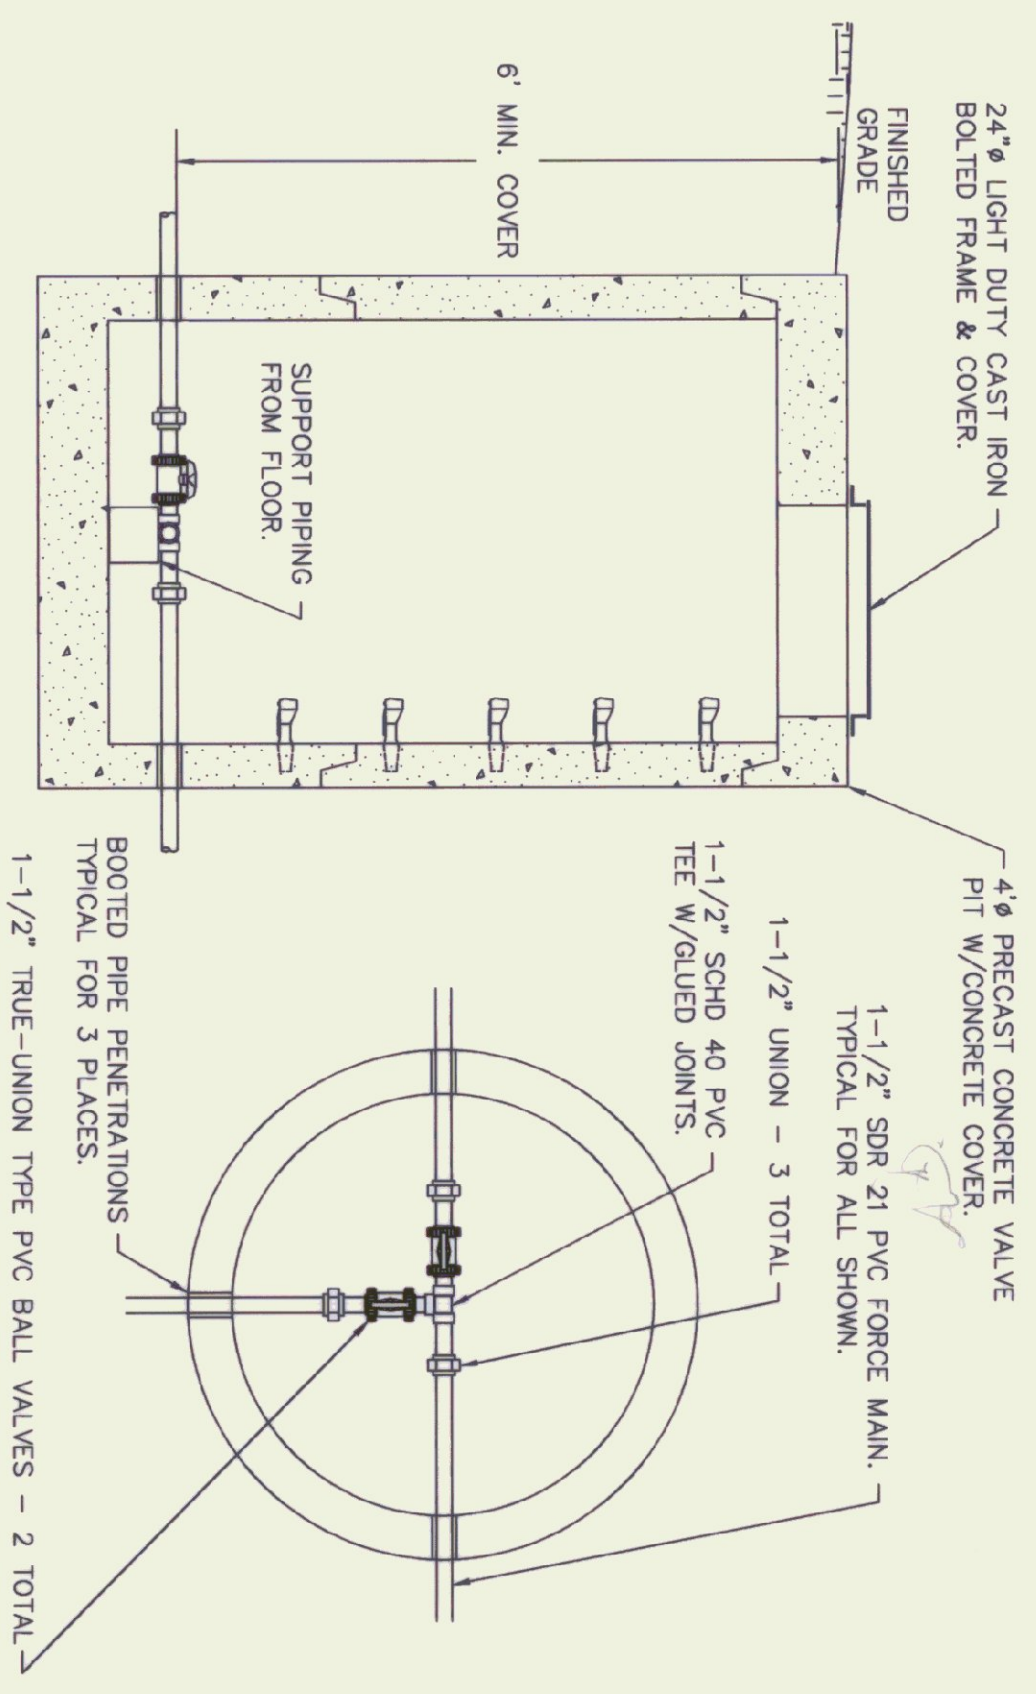

**VALVE PIT DETAILS**  
SCALE: NONE


*REVISED*

NO.	DATE	DESCRIPTION	DATE	BY	CHECKED BY	APPROVED BY
2	4/26/96	ADDED SHEET NO. TO TITLE BLOCK		JEA		GAK
1	6/5/95	ADDED THIS SHEET		JEA		GAK

ALBURG WELCOME CENTER  
ALBURG, VERMONT

SEWAGE DISPOSAL SYSTEM  
MISCELLANEOUS DETAILS  
NH 028-10225

PROJECT NO. 11295  
DRAWN NO. 5/5  
SHEET NO. 18/21

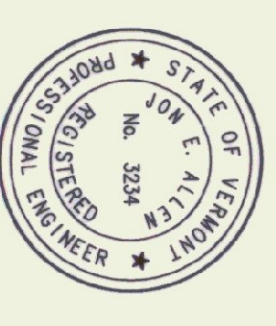

*Jon E. Allen*

DATE: 6/5/95  
SCALE: AS INDICATED