


TEST PIT #	GENERAL SOIL TYPE	DEPTH TO LEDGE	GROUNDWATER
58	LOAM	NONE TO 65"	MOISTURE ONLY
59	LOAM	NONE TO 70"	SEEP #48"
60	LOAM	NONE TO 72"	SEEP #48"
61	LOAM	NONE TO 72"	MOISTURE ONLY
62	LOAM	NONE TO 80"	SEEP #48"
63	LOAM	NONE TO 60"	NONE
64	LOAM	NONE TO 26"	SEEP #54"
71	LOAM	NONE TO 84"	SEEP #60"
72	LOAM	NONE TO 78"	SEEP #60"
73	LOAM	NONE TO 90"	NONE
74	LOAM	NONE TO 80"	SEEP #21"
75	TOPSOIL	12"	NONE
76	TOPSOIL	15"	NONE
77	TOPSOIL	8"	NONE
78	LOAM	60"	NONE
79	LOAM	48"	NONE
80	LOAM	NONE TO 102"	SEEP #48"
81	LOAM	80"	NONE


PLAN VIEW
SCALE: 1" = 100'

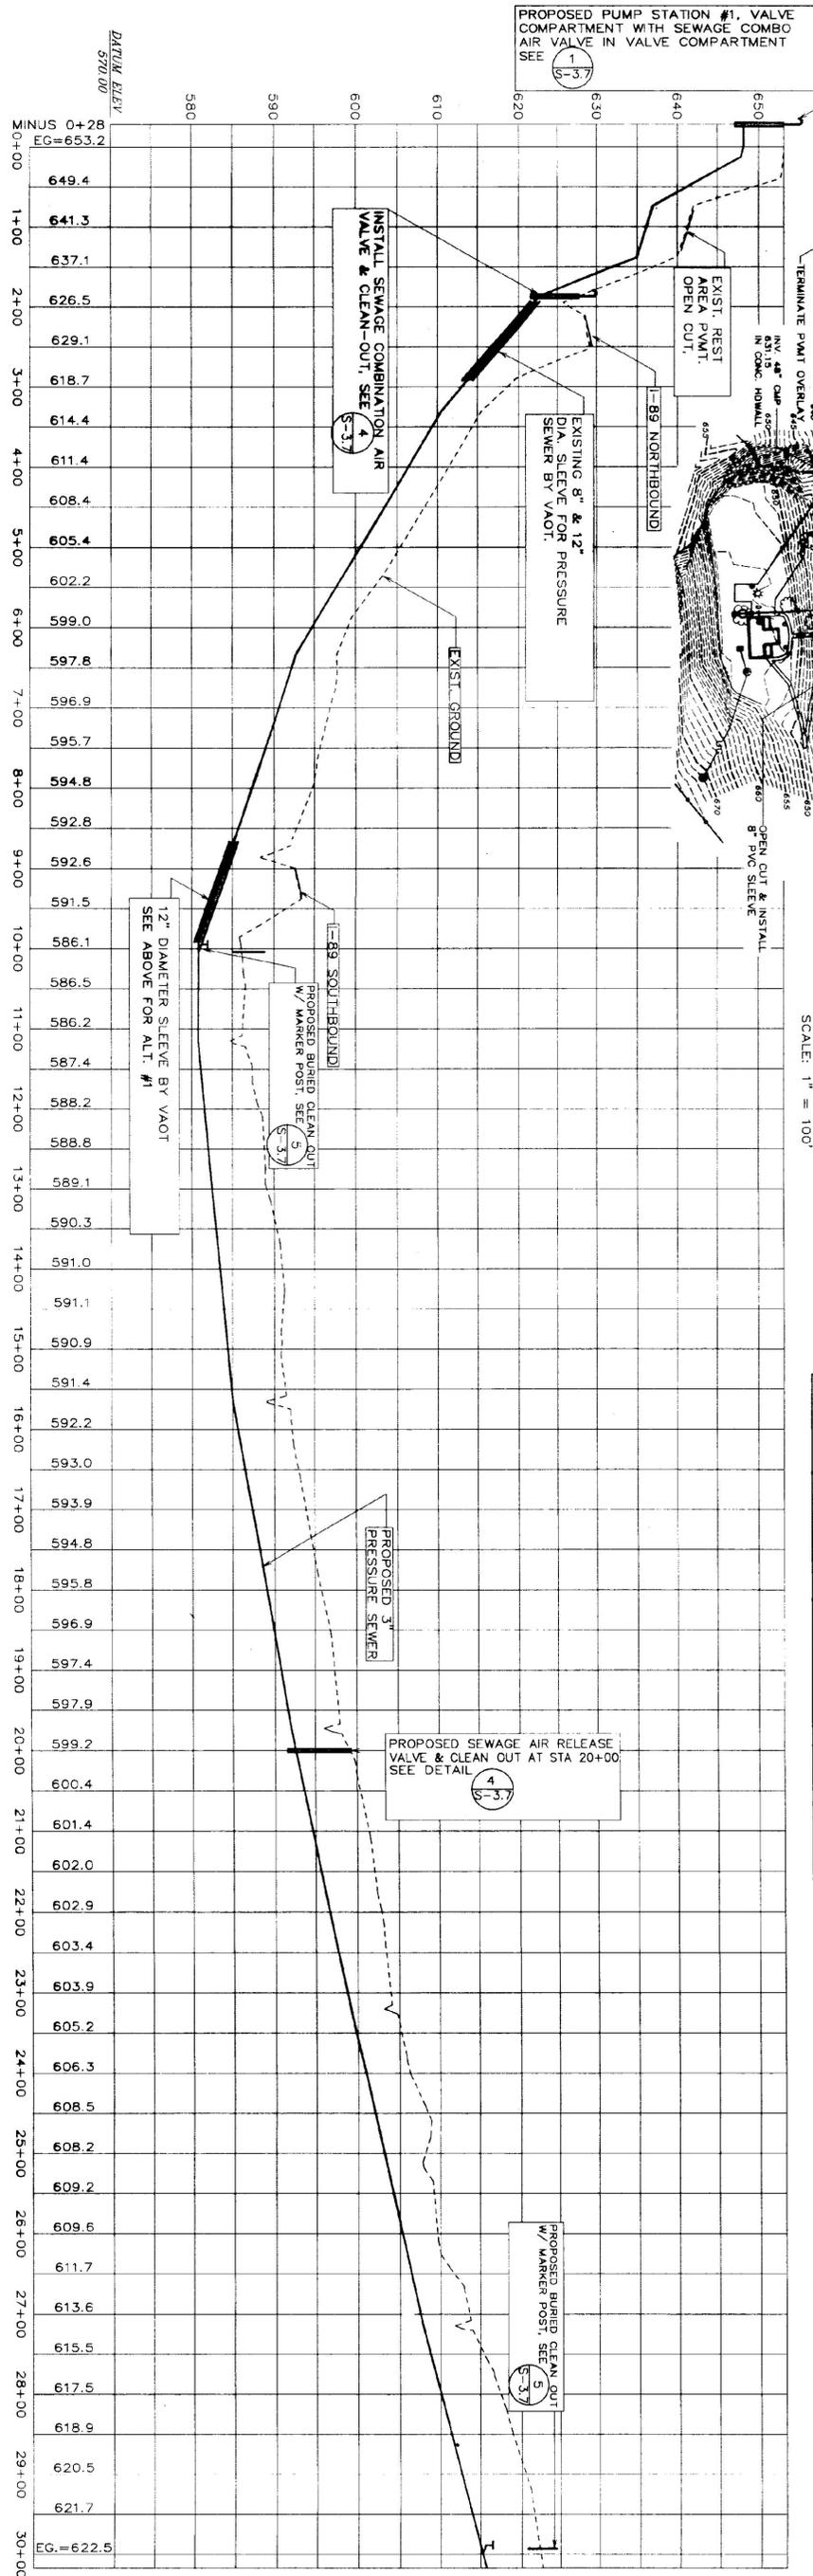

VALVE SCHEDULE

VALVE NO.	STATION	TYPE
1	IN P&I VALVE COMP.	SEWAGE COMBO AIR VALVE
2	1+85	SEWAGE COMBO AIR VALVE
3	20+00	SEWAGE AIR RELEASE VALVE

P R O F I L E
SCALE: 1" = 10' HORIZ.
1" = 10' VERT.

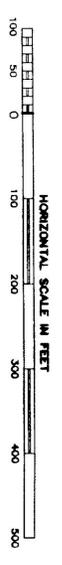

STATE OF VERMONT
DEPARTMENT OF BUILDINGS
AND GENERAL SERVICES
AGENCY OF ADMINISTRATION
MONTPELIER, VERMONT

STATE OF VERMONT
DEPARTMENT OF VERMONT
NORTHBOUND AND SOUTHBOUND

DATE: 21 AUGUST 1998
SCALE: T=100'
DRAWN BY: W.F./J.D.
PROJECT NO.: 9704
CHECKED BY: P.H.C.

REVISIONS:
DRAWING NO.: S-30

DATE PLOTTED: 8/19/98