


SOUTHBOUND & NORTHBOUND REST AREA

SOUTHBOUND & NORTHBOUND REST AREA CLOSURE PLAN - REFER TO ELSEWHERE IN THIS PLAN SET



LEGEND	
RWA	ROAD WORK AHEAD
RWS500	ROAD WORK 500'
RWN	ROAD WORK NEXT XX MILES
ERW	END ROAD WORK
SWA	SHOULDER WORK AHEAD

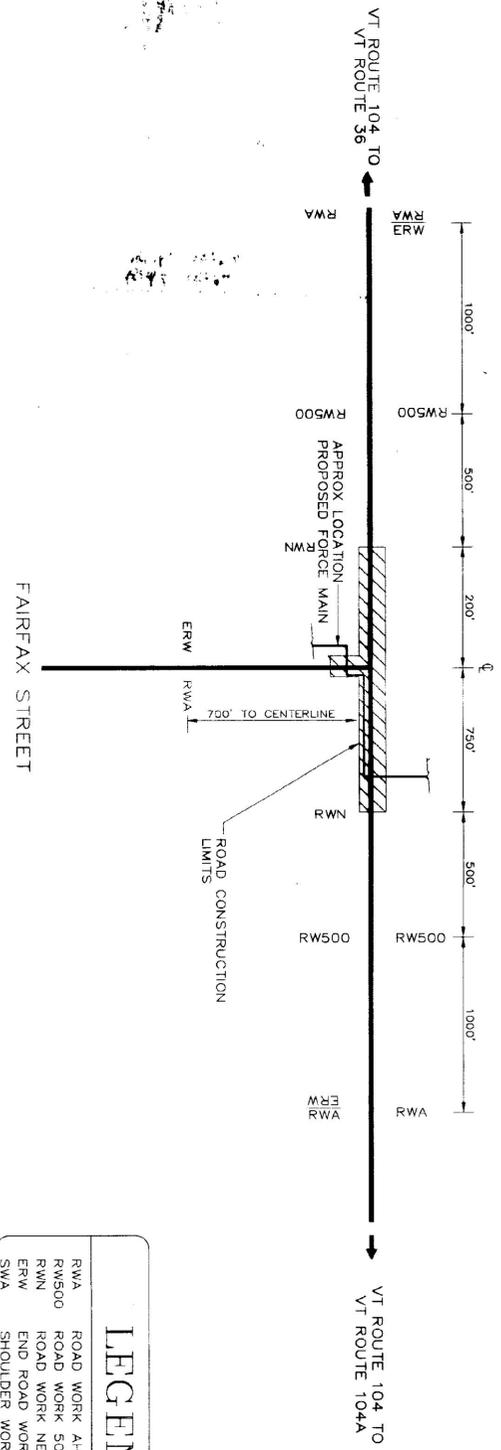


PLAN VIEW

NOT TO SCALE

NOTE: SIGNAGE SHALL BE ERECTED ON FLANGED CHANNEL SIGN POSTS A MINIMUM OF 10 DAYS BEFORE ANY CONSTRUCTION ACTIVITY OCCURS IN AREA

ROAD WORK NEXT SIGNS SHALL READ 0.2 MILES


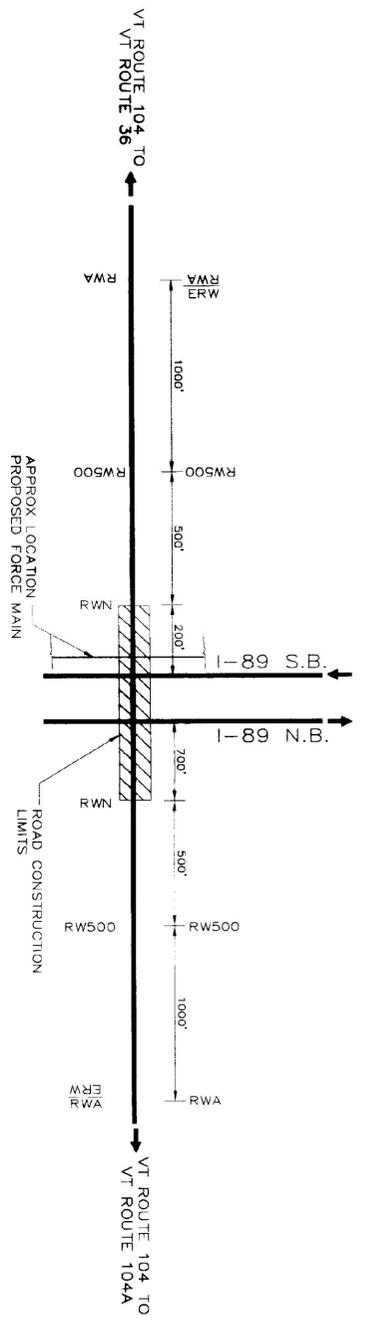


PLAN VIEW

NOT TO SCALE

SOURCE: VT AOT

NOTE: SEE VAOT STANDARD SHEET E-103 FOR RIGHT LANE CLOSURE IF NECESSARY

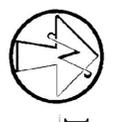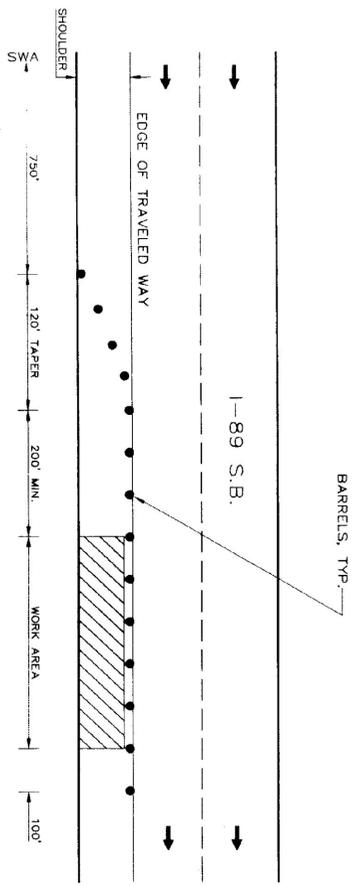

PLAN VIEW

NOT TO SCALE

NOTE: SIGNAGE SHALL BE ERECTED ON FLANGED CHANNEL SIGN POSTS A MINIMUM OF 10 DAYS BEFORE ANY CONSTRUCTION ACTIVITY OCCURS IN AREA

ROAD WORK NEXT SIGNS SHALL READ 0.3 MILES

- NOTES:
- 1) THE PURPOSE OF THIS PLAN IS TO DETAIL TRAFFIC CONTROL SIGNAGE AT SPECIFIC LOCATIONS. ALL TRAFFIC CONTROL SHALL COMPLY WITH THE STANDARD SHEETS INCLUDED IN THIS PLAN SET.
 - 2) WORK OCCURRING ADJACENT TO I-89, WITHIN 30' FROM EDGE OF TRAVELED WAY SHALL INCORPORATE I-89 SHOULDER CLOSING DETAIL.



STATE OF VERMONT DEPARTMENT OF BUILDINGS AND GENERAL SERVICES AGENCY OF ADMINISTRATION MONTPELIER, VERMONT			
GEORGIA INTERSTATE 89 REST AREAS NORTHBOUND AND SOUTHBOUND			
DATE:	SCALE:	REVISIONS:	DRAWING NAME:
21 AUGUST 1998	N/A		TRAFFIC CONTROL SERVICE
DRAWN BY:	PROJECT NO.:		DRAWING NO.:
WPT/BD	8704		S-36
CHECKED BY:			
PHC			