


I-91 NORTHBOUND

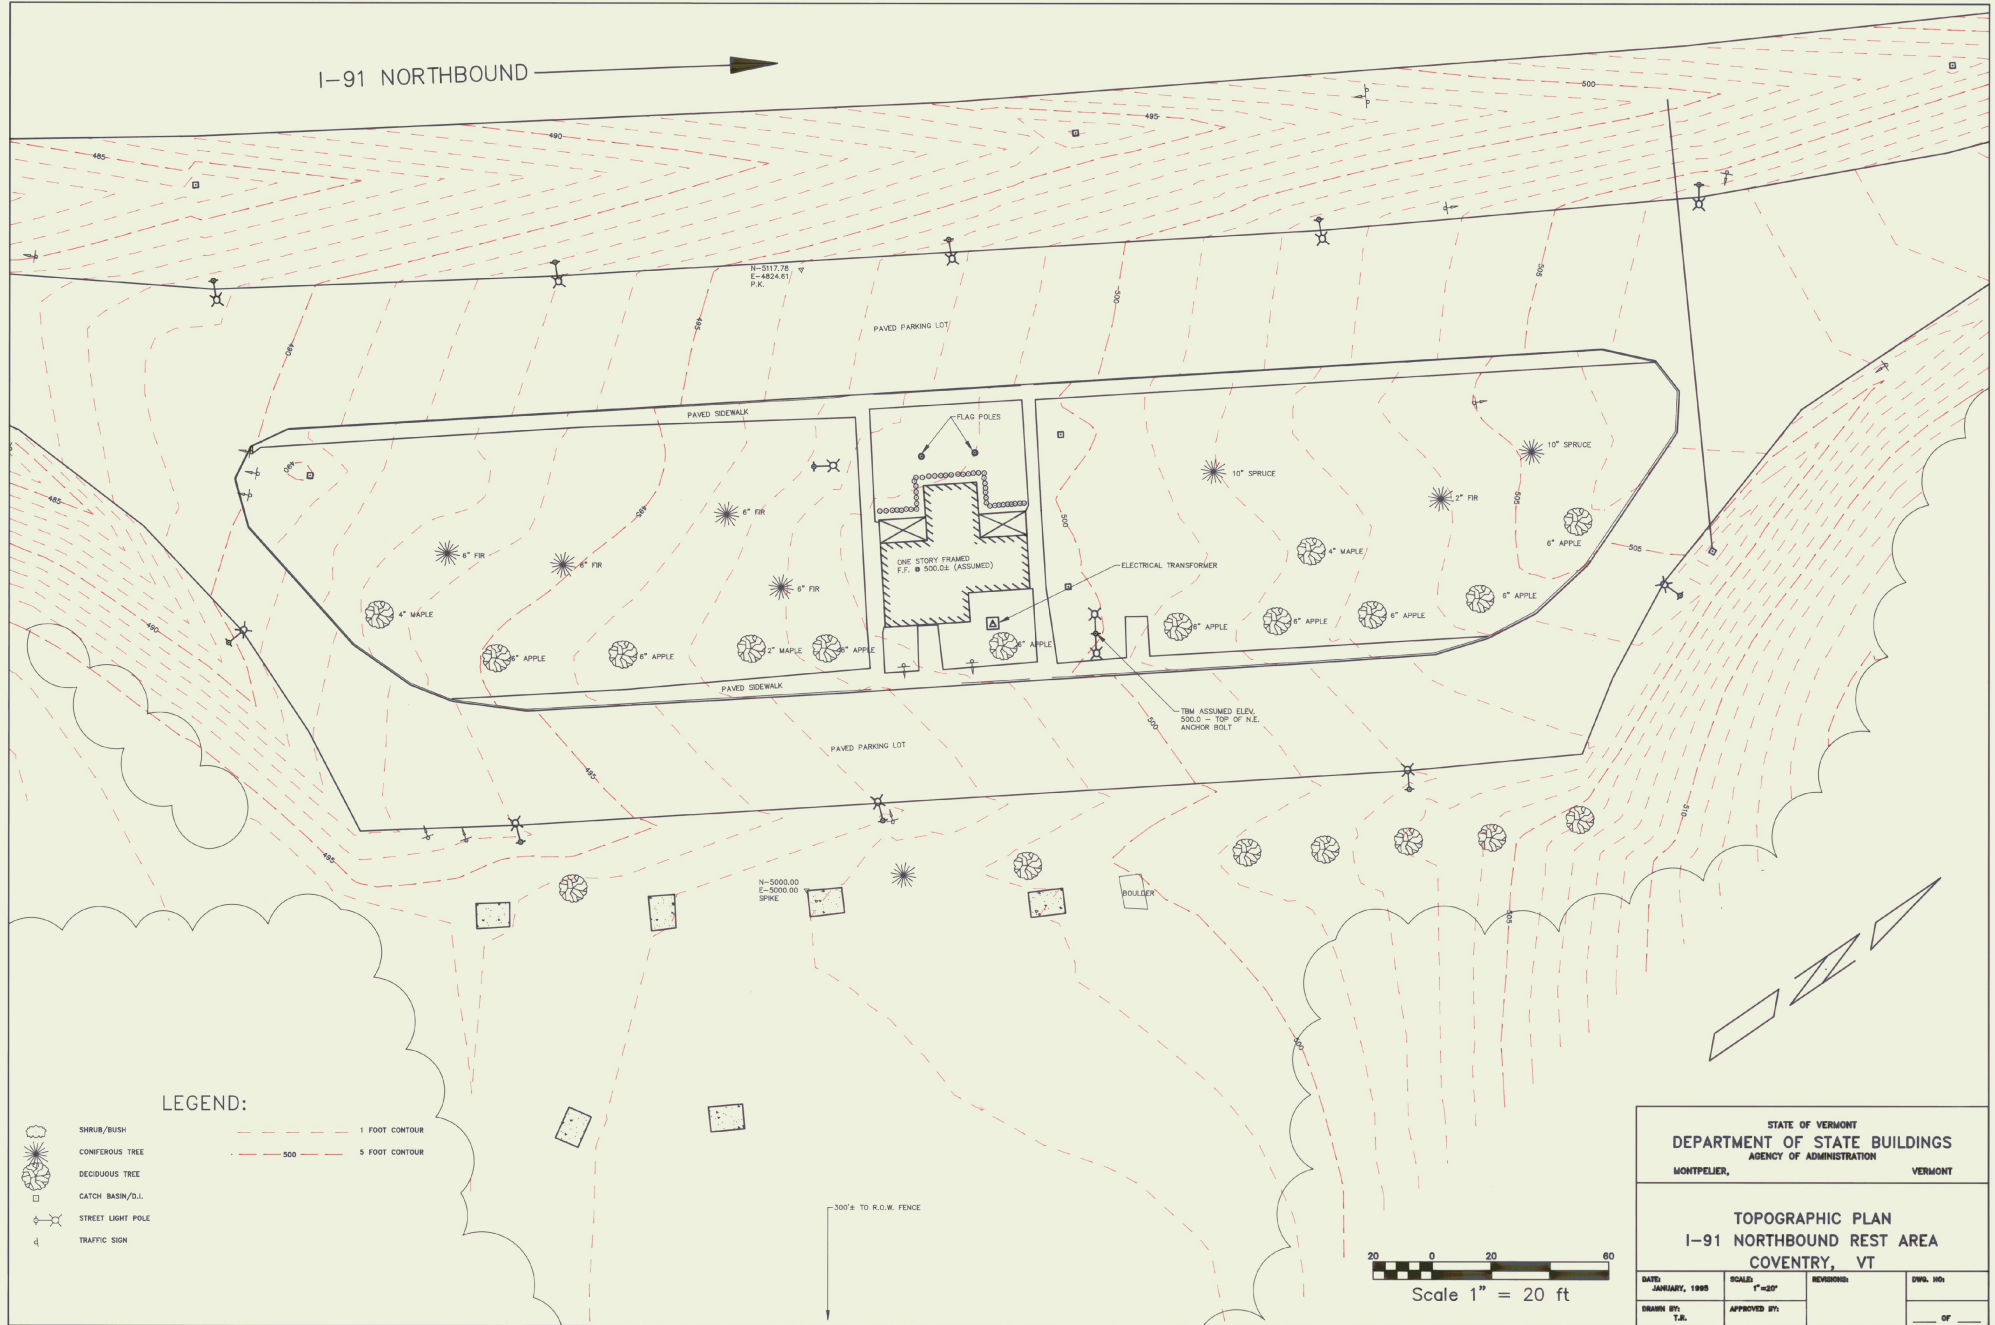


LEGEND:

-  SHRUB/BUSH
-  CONIFEROUS TREE
-  DECIDUOUS TREE
-  CATCH BASIN/D.I.
-  STREET LIGHT POLE
-  TRAFFIC SIGN
-  1 FOOT CONTOUR
-  5 FOOT CONTOUR

STATE OF VERMONT
DEPARTMENT OF STATE BUILDINGS
AGENCY OF ADMINISTRATION
MONTPELIER, VERMONT

TOPOGRAPHIC PLAN
I-91 NORTHBOUND REST AREA
COVENTRY, VT

DATE: JANUARY, 1999	SCALE: 1"=20'	REVISIONS:	DWG. NO.:
DRAWN BY: T.R.	APPROVED BY:		OF

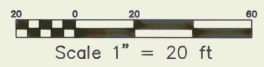

300'± TO R.O.W. FENCE