

State of Vermont
Department of Buildings & General Services

DERBY WELCOME CENTER

I-91 SOUTHBOUND
DERBY, VERMONT

FEDERAL PROJECT NO. IM 091-3(8)

AGENCY OF ADMINISTRATION
DEPT. OF BUILDINGS & GENERAL SERVICES
2 GOVERNOR AIKEN AVENUE
MONTPELIER, VERMONT 05633-5801
THOMAS W. TORTI, COMMISSIONER

FEDERAL HIGHWAY ADMIN. VERMONT DIVISION
FEDERAL BUILDING
87 STATE STREET, P.O. BOX 568
MONTPELIER, VERMONT 05601
CHARLES E. BASNER

AGENCY OF ADMINISTRATION
NATIONAL LIFE BUILDING
1 NATIONAL LIFE DRIVE
MONTPELIER, VERMONT 05633
BRIAN R. SEARLES, SECRETARY

Mark D. Richter
for DIVISION ADMINISTRATOR




Howard Dean, M.D.
Governor

January 7, 2002


NORTHERN ARCHITECTS

207 KING STREET
SUITE 3
BURLINGTON, VERMONT
05401-4502

802-658-1953

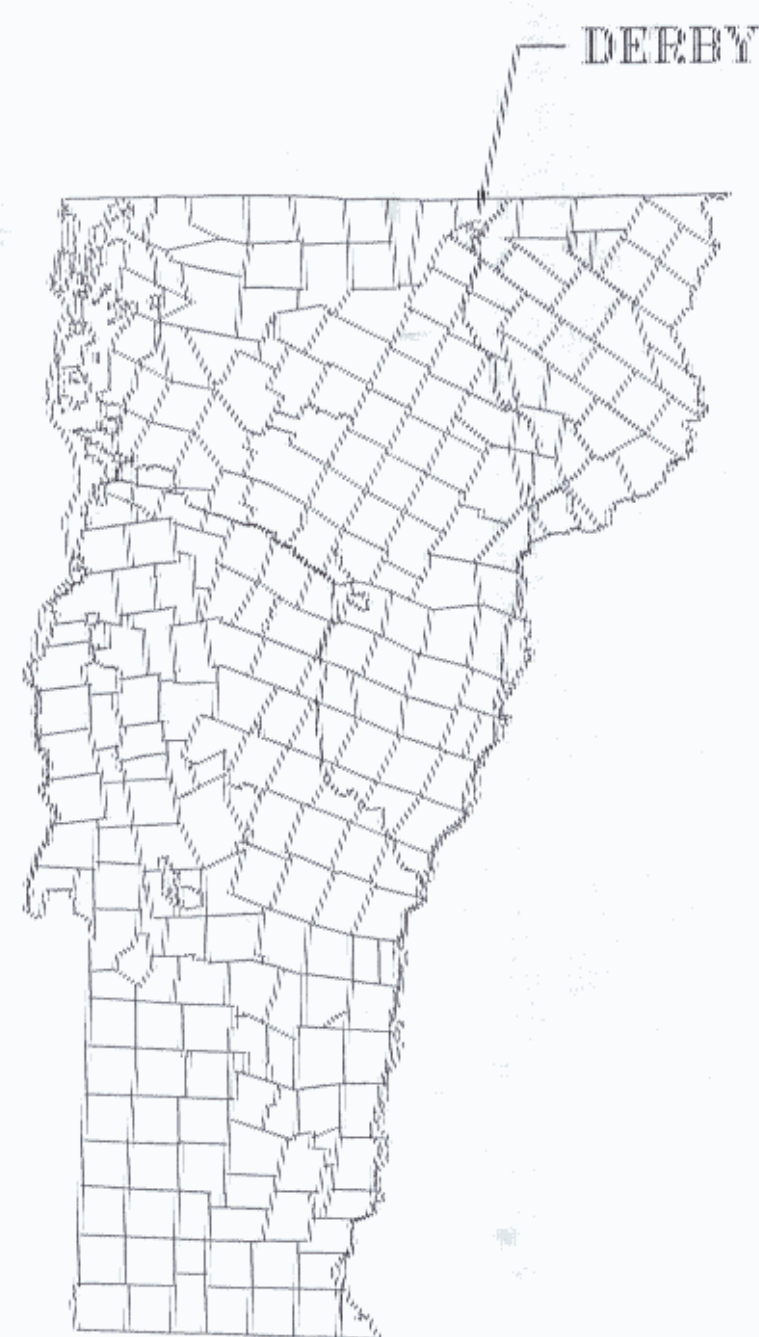

PROJECT LOCATION

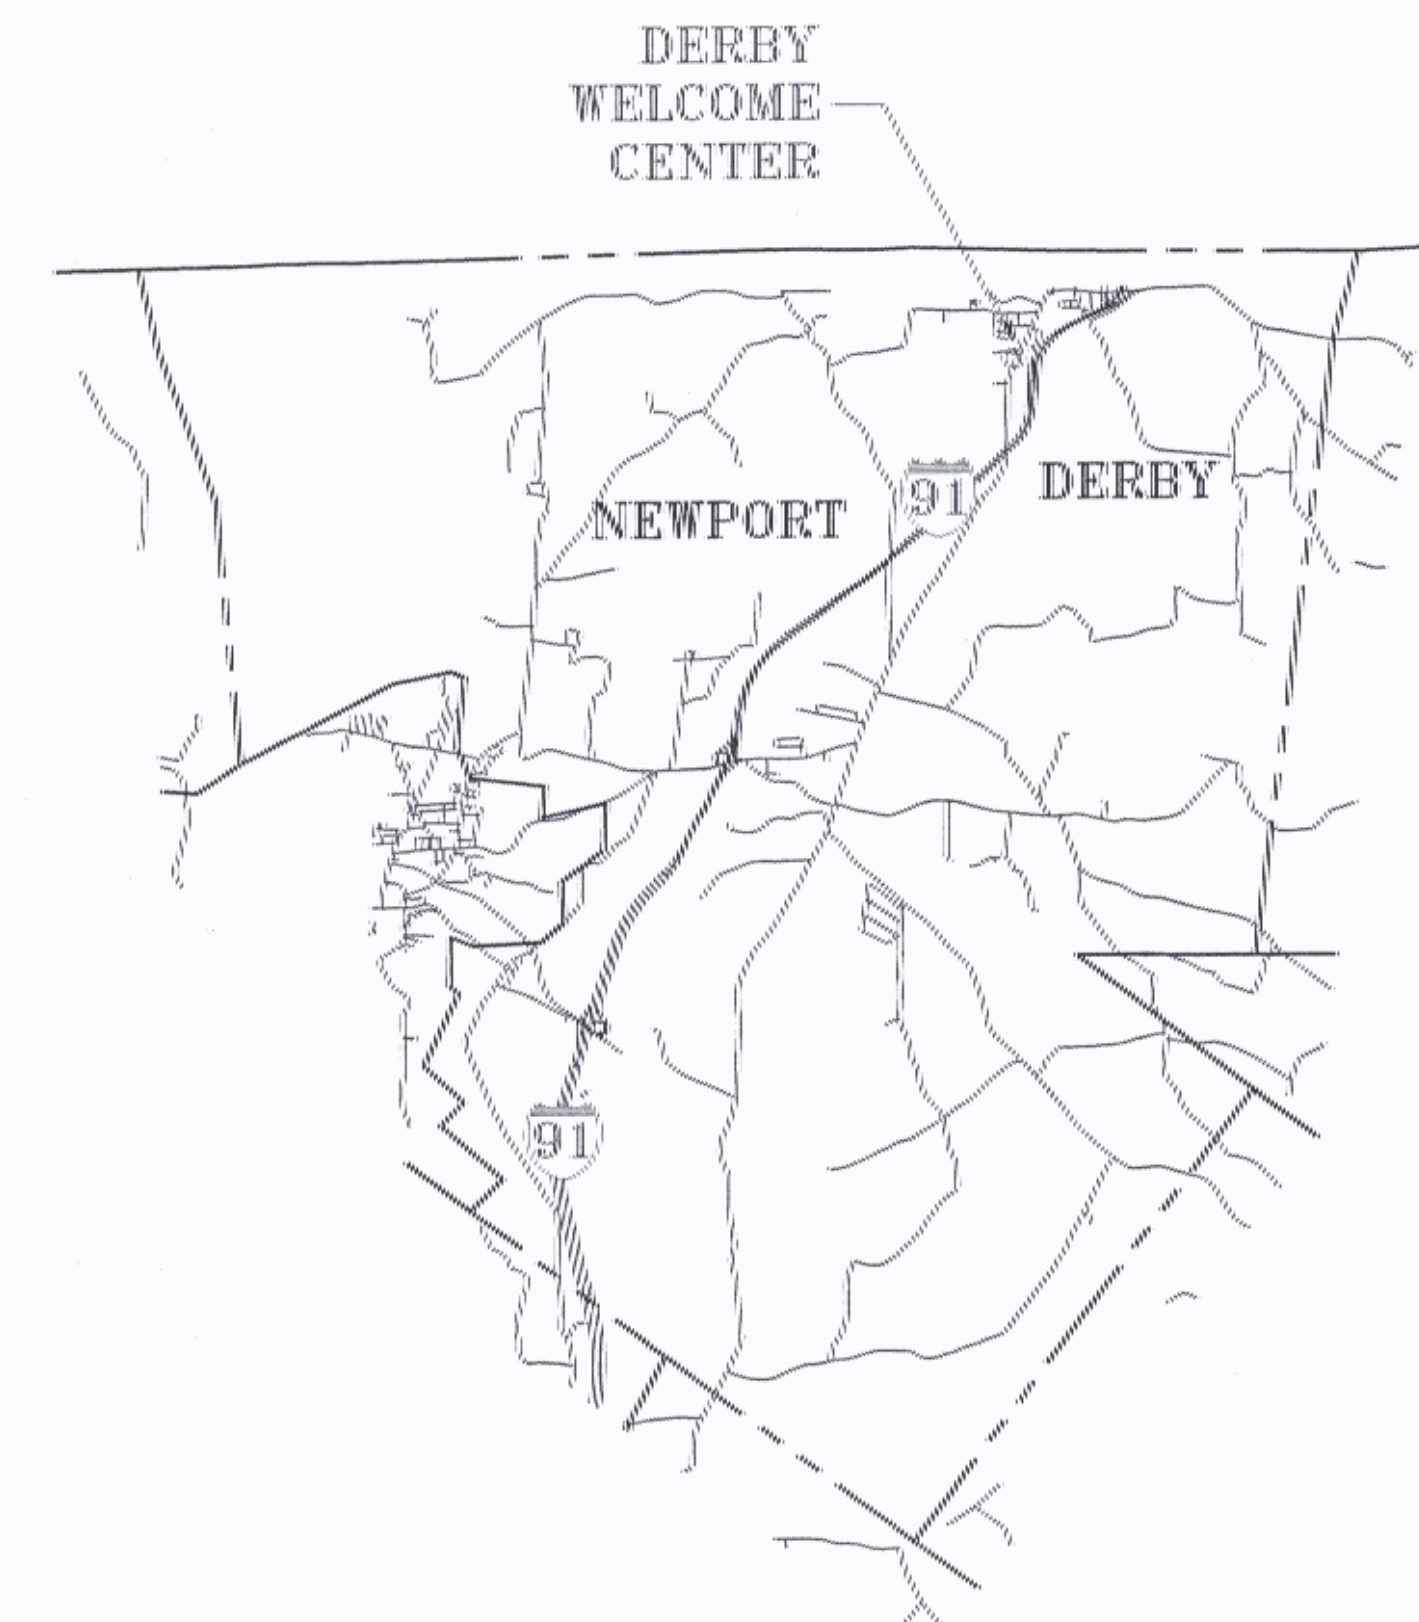

PROJECT LOCATION