

NORTHERN ARCHITECTS
 207 KING STREET
 SUITE 3
 BURLINGTON, VERMONT
 05401-4502
 802-658-1953

CONSULTANTS
 CRENSHAW AND LANSING
 Main Street
 Colchester VT 05446
 (802) 878-0375
LANDSCAPE ARCHITECT
OHKW
 OFFICE OF R. KEITH WASHNER
 17 Main St. Ave.
 Burlington VT 05401
 (802) 864-0210
STRUCTURAL
 Richard M. Doherty
 117 St. Paul Street
 Burlington VT 05401
 (802) 660-8212
**PLUMBING, MECHANICAL
 AND ELECTRICAL**
 DUFFBINE AND HENRY
 Precision Park
 North Springfield VT 05150-0079
 (802) 886-2261

REVISIONS


PROJECT
DERBY WELCOME CENTER
 PROJECT #1M 091-3(8)

NEW FACILITY


DERBY VERMONT
 DATE: 01/07/2002
 SCALE: AS NOTED
 CHECKED: RMD
 PROJECT NO: 2003

STRUCTURAL SECTIONS


S-5

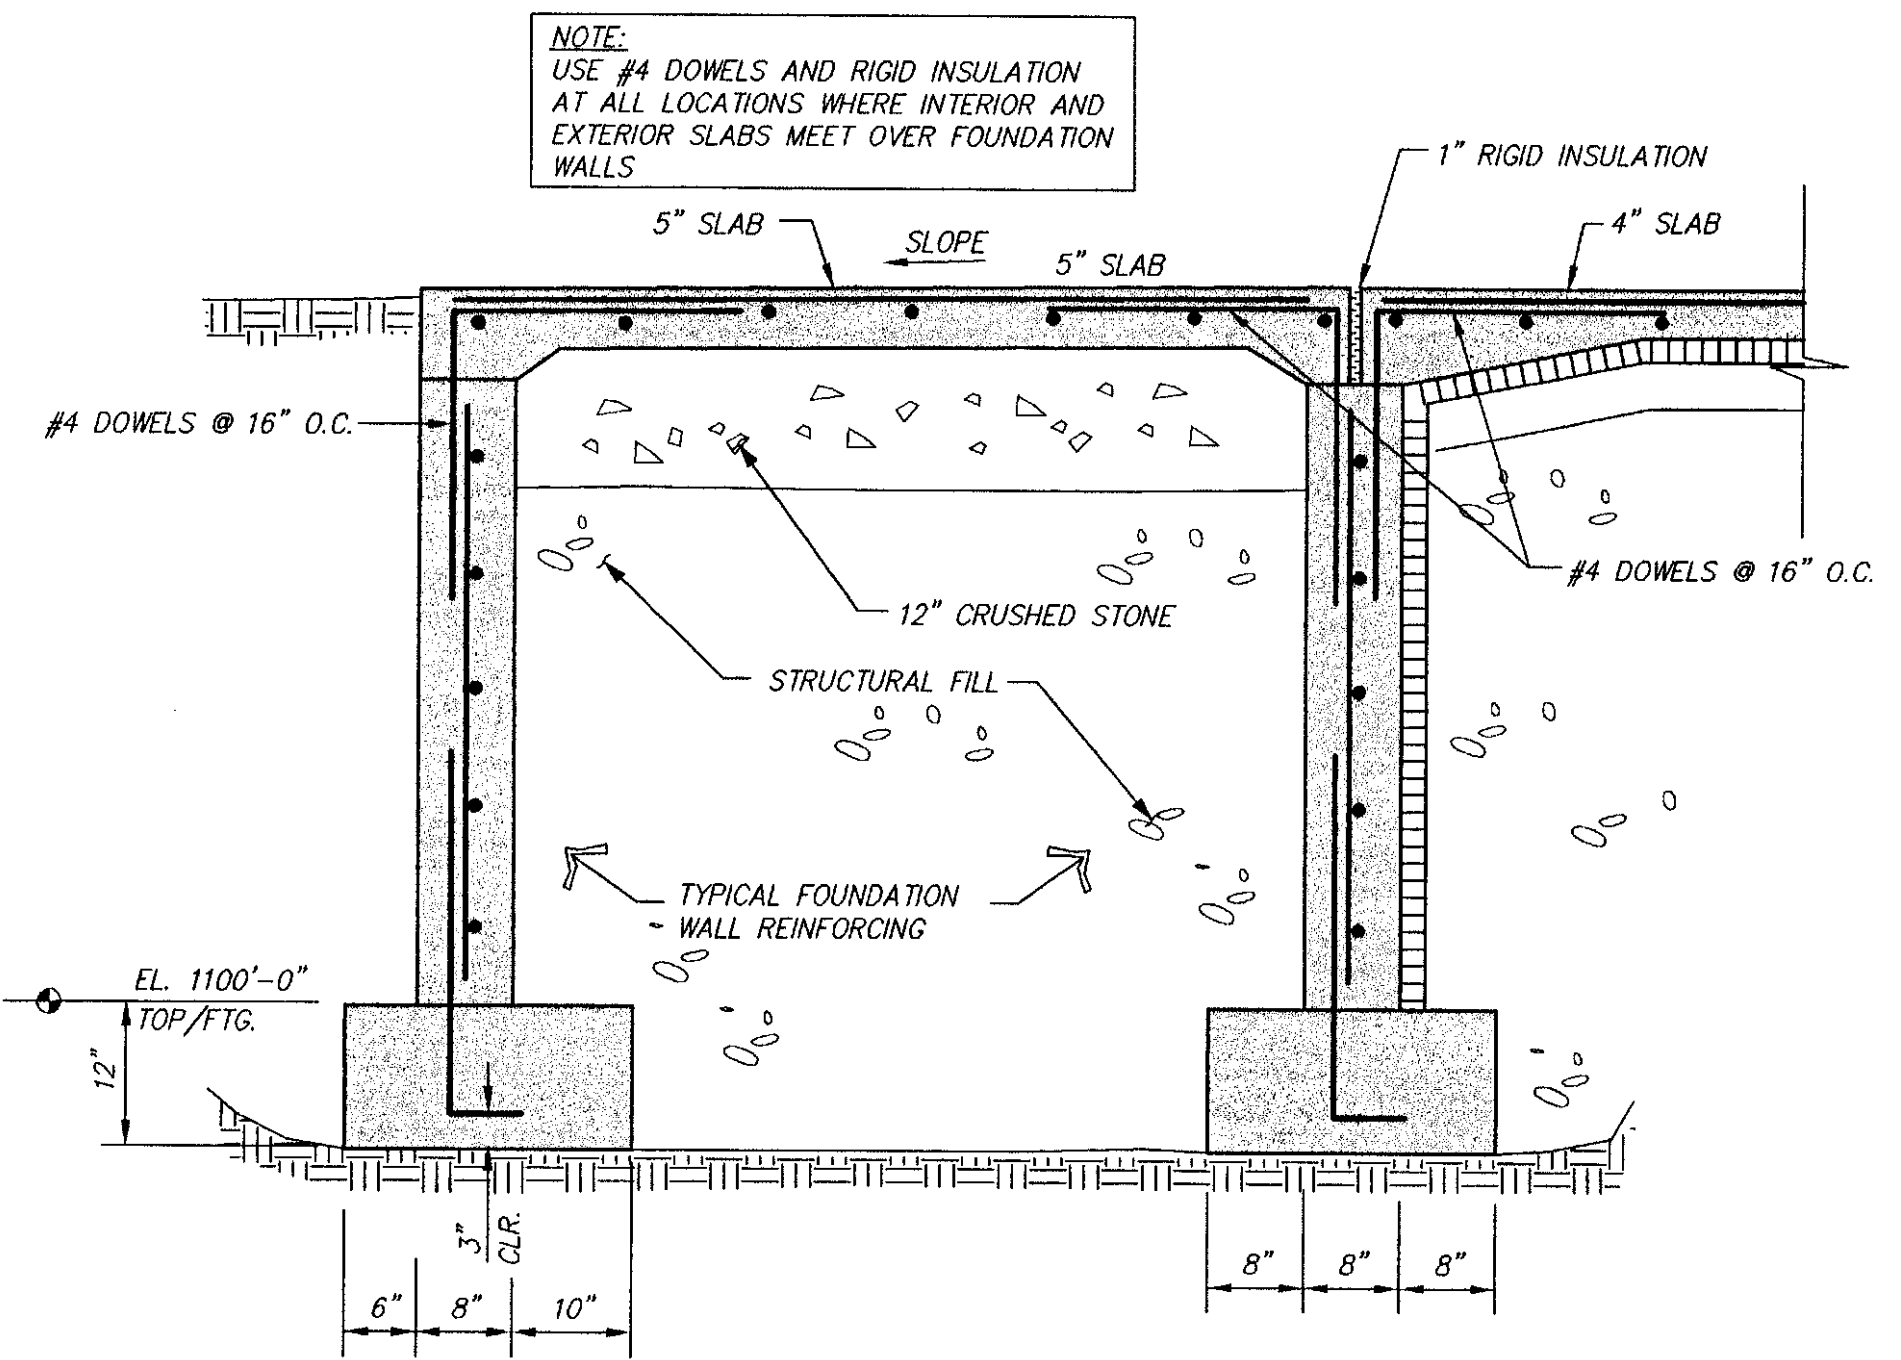


SECTION 9
 SCALE: 3/4" = 1'-0"

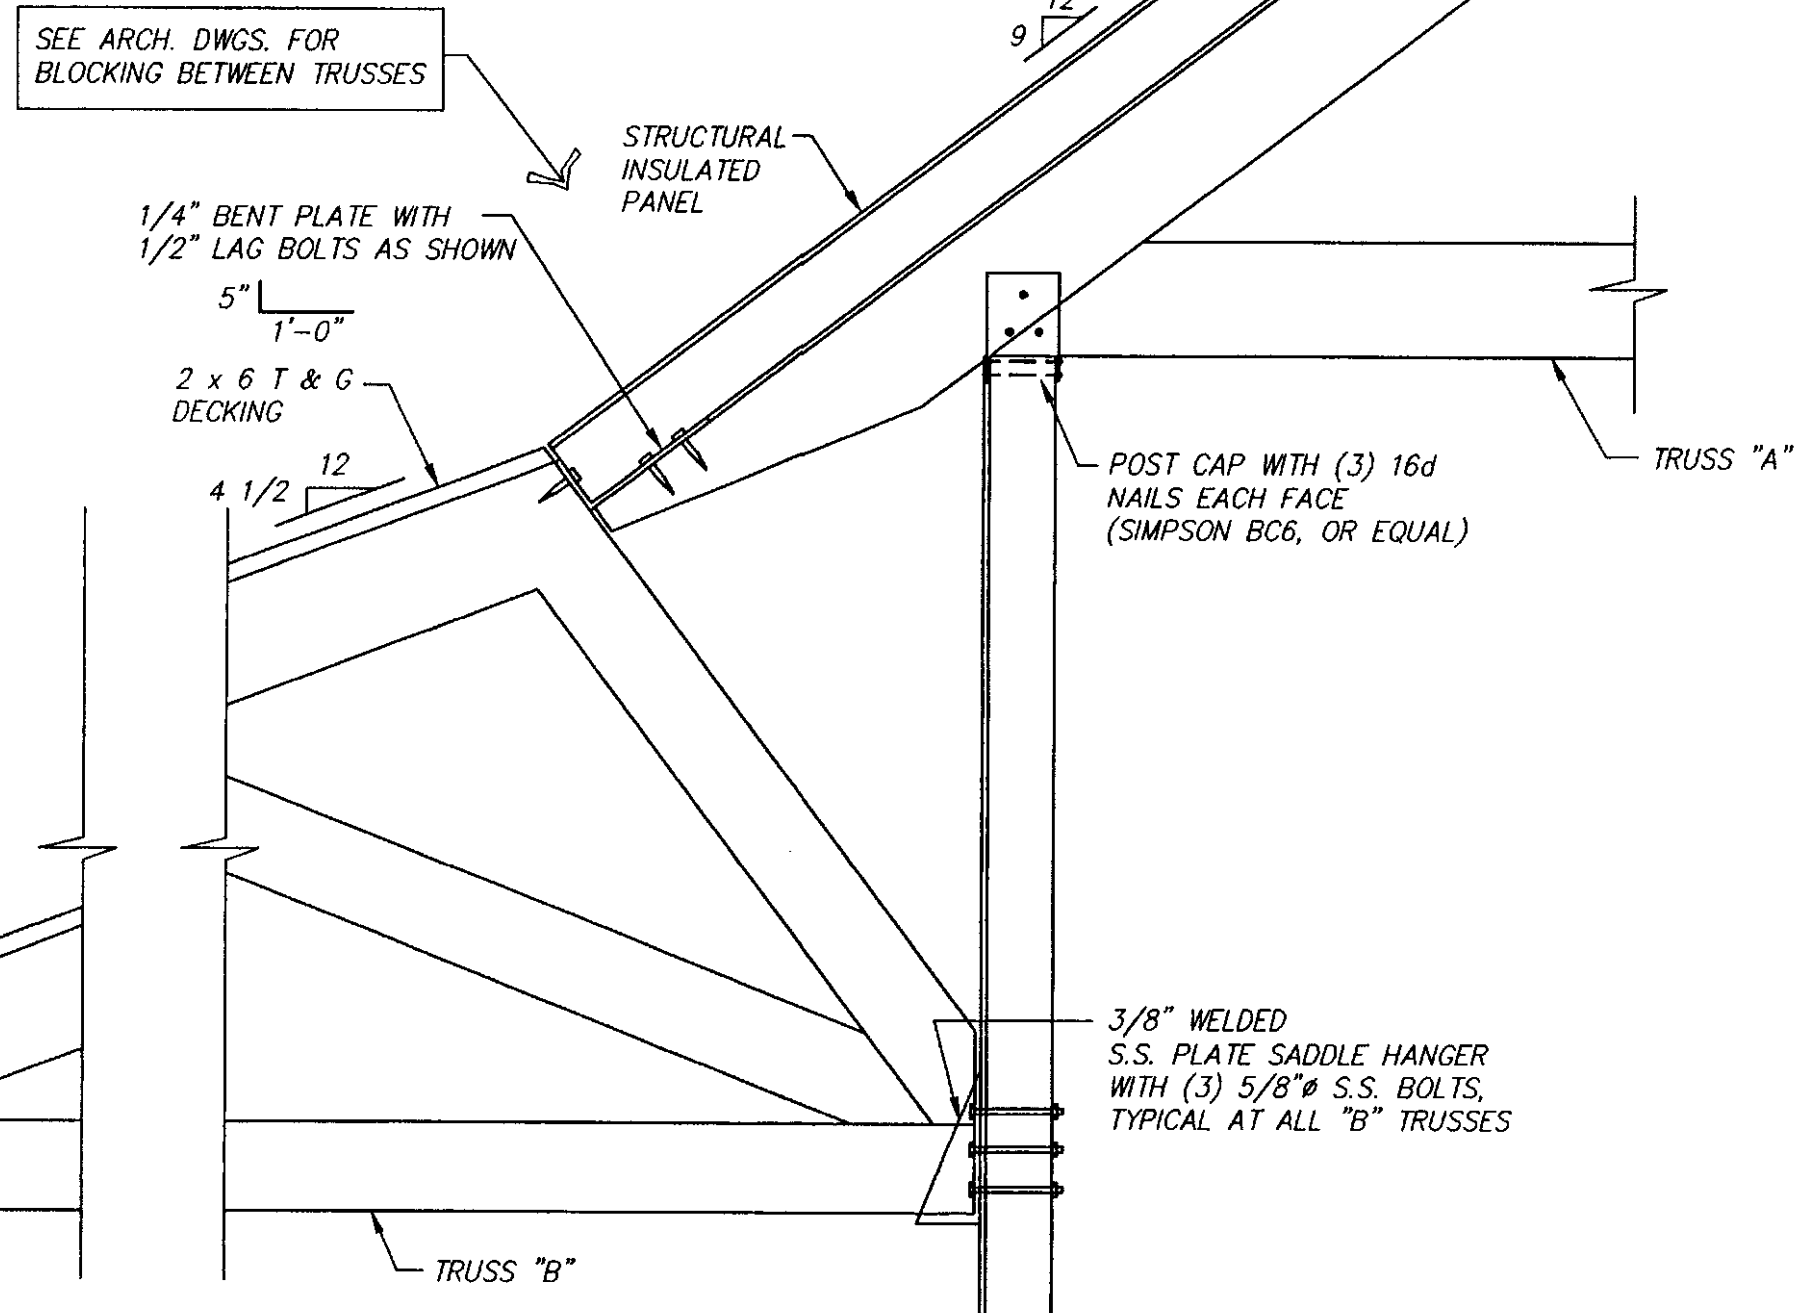


SECTION 7
 SCALE: 3/4" = 1'-0"

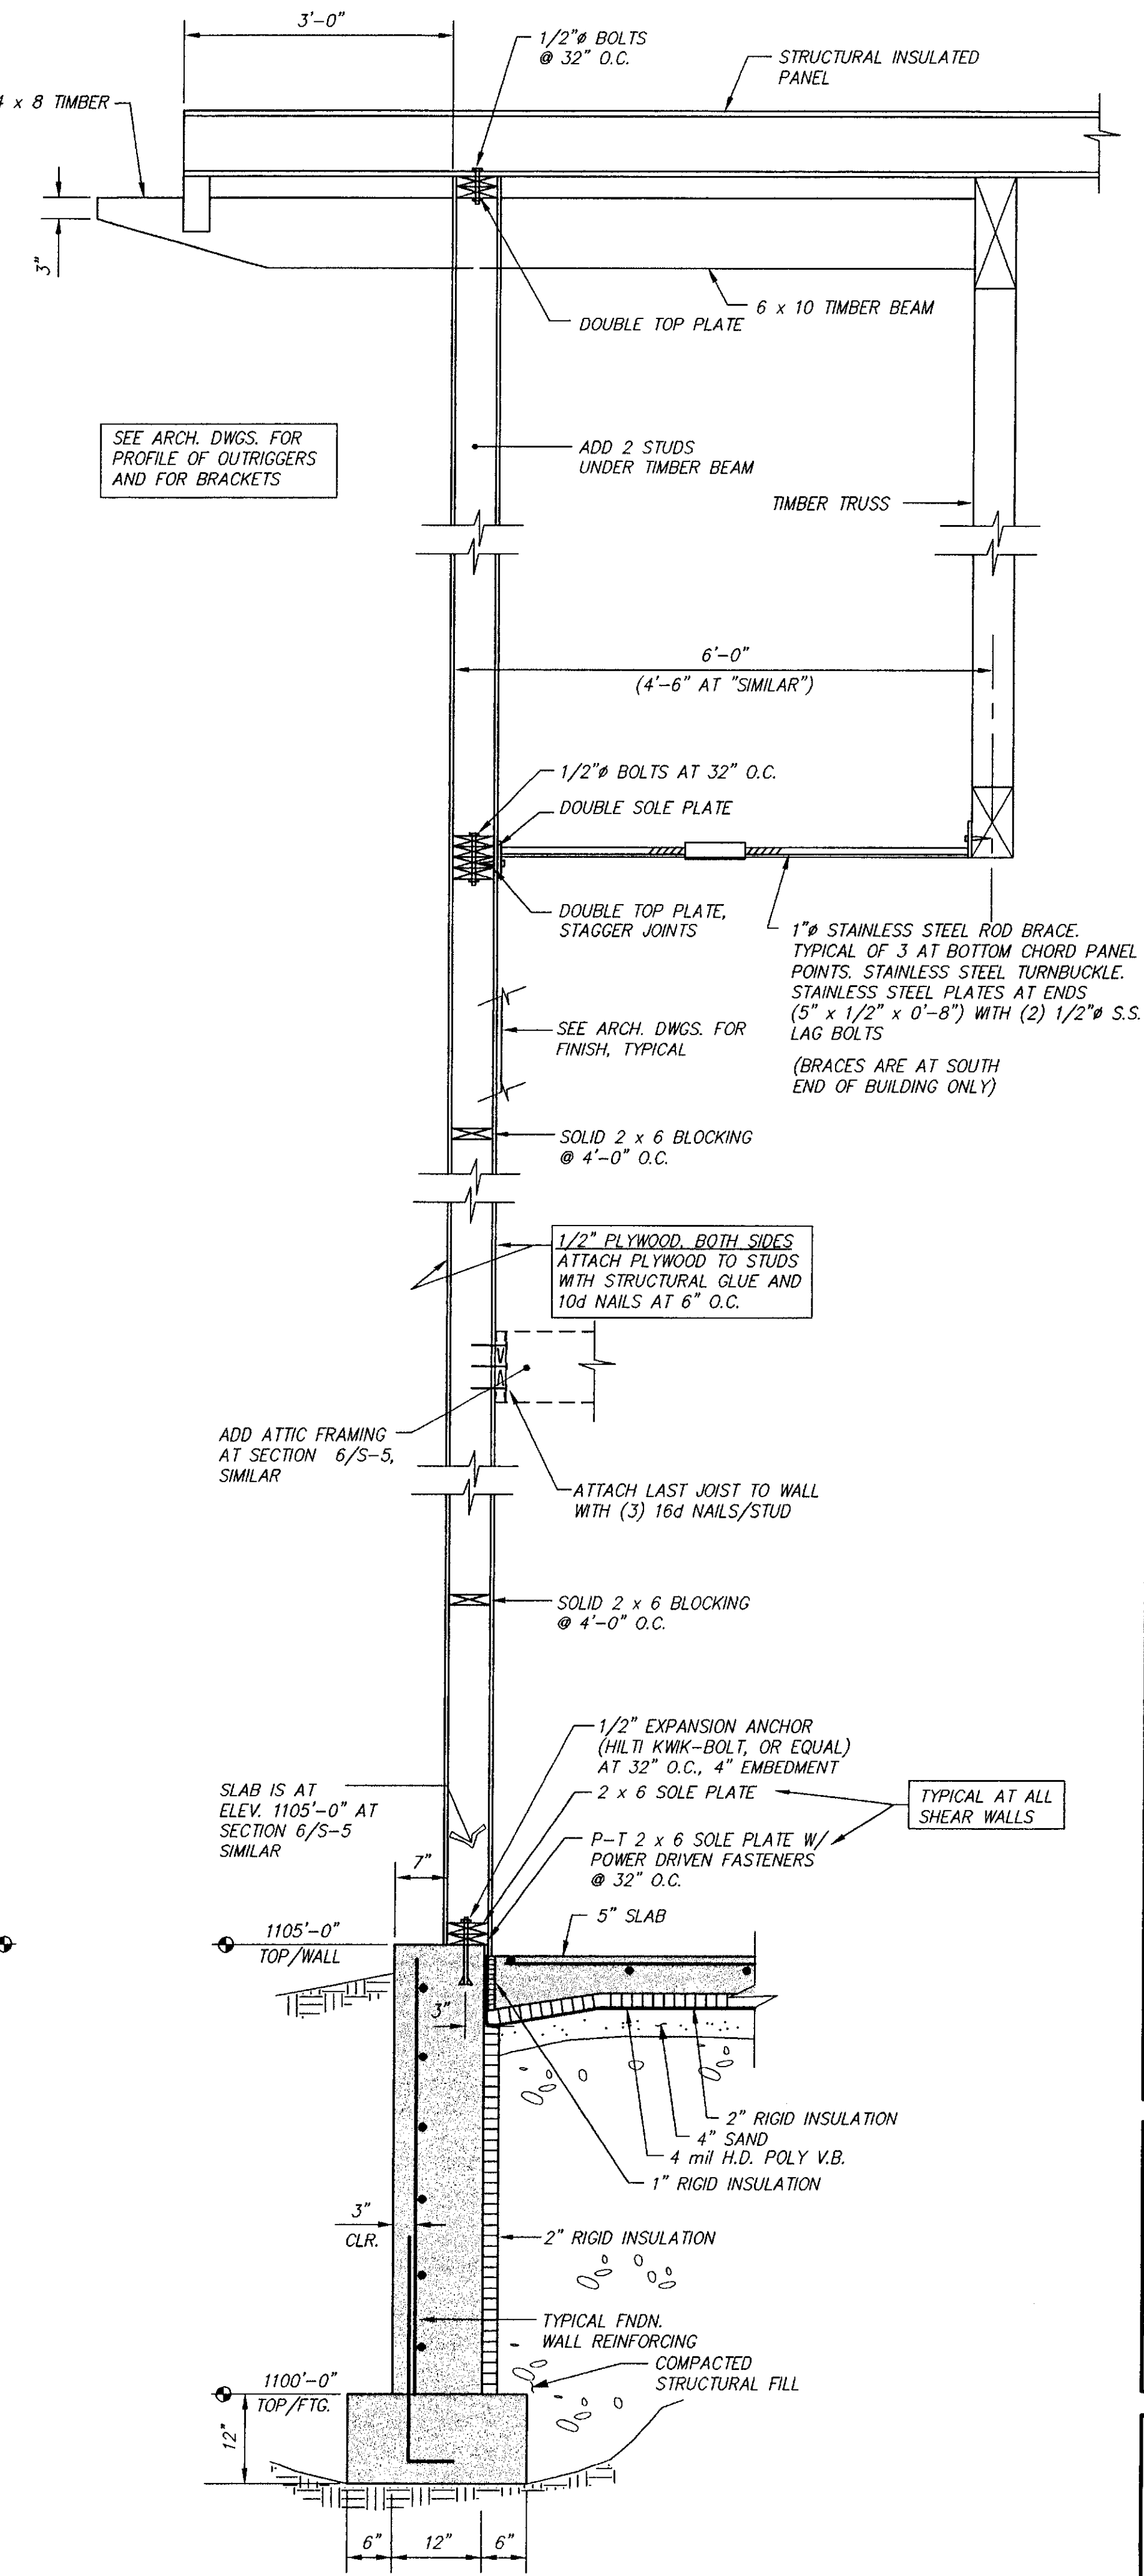


SECTION 6
 SCALE: 3/4" = 1'-0"

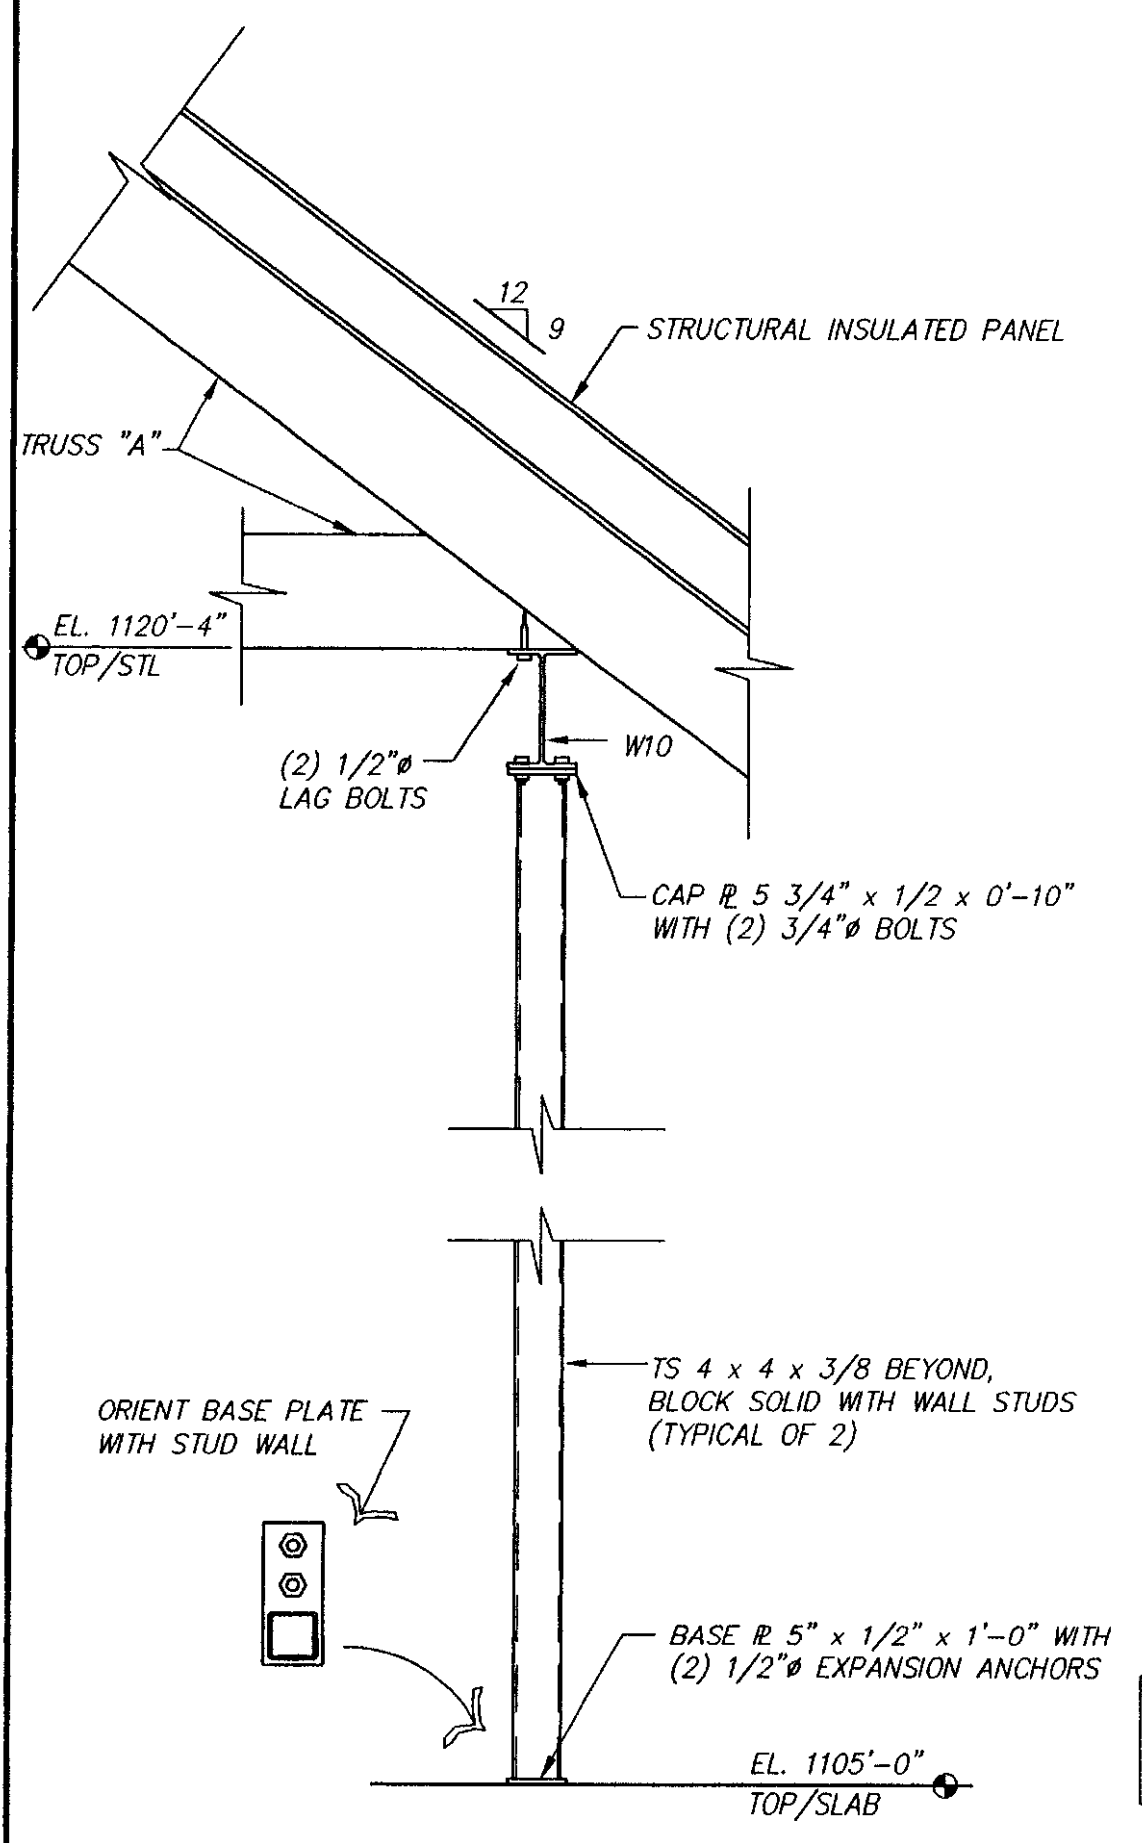

SECTION 8
 SCALE: 3/4" = 1'-0"

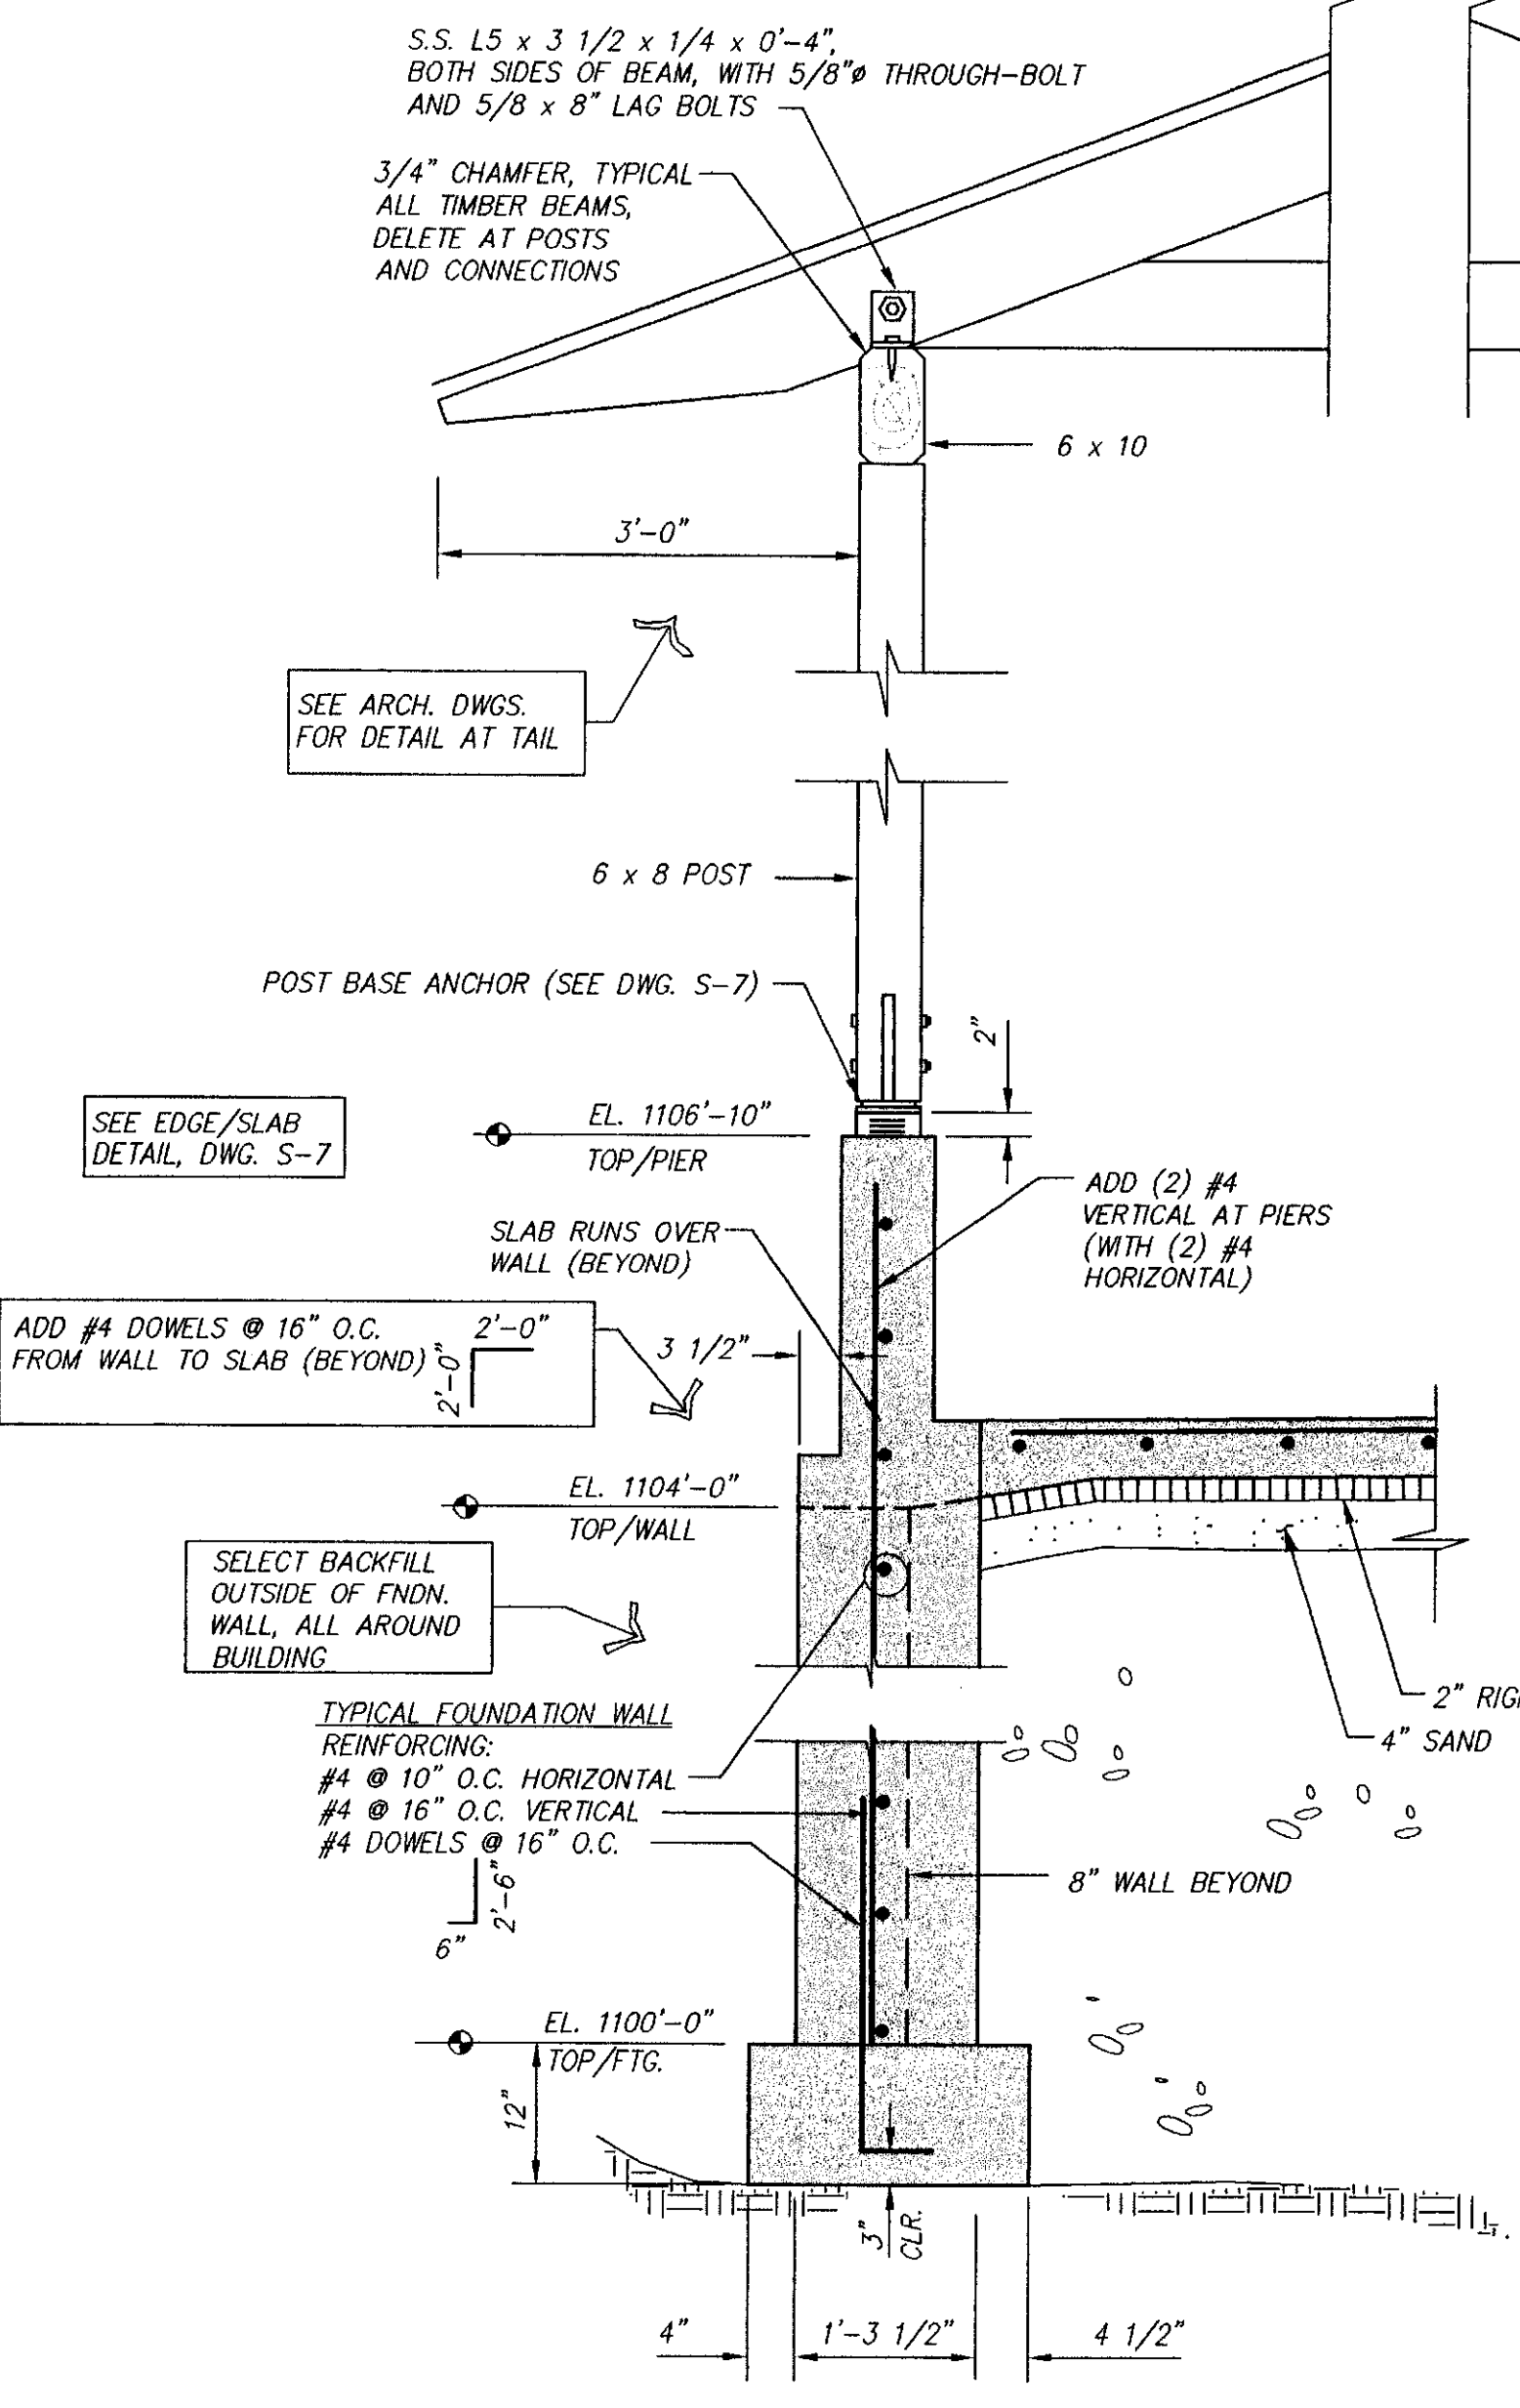

SECTION 5
 SCALE: 3/4" = 1'-0"

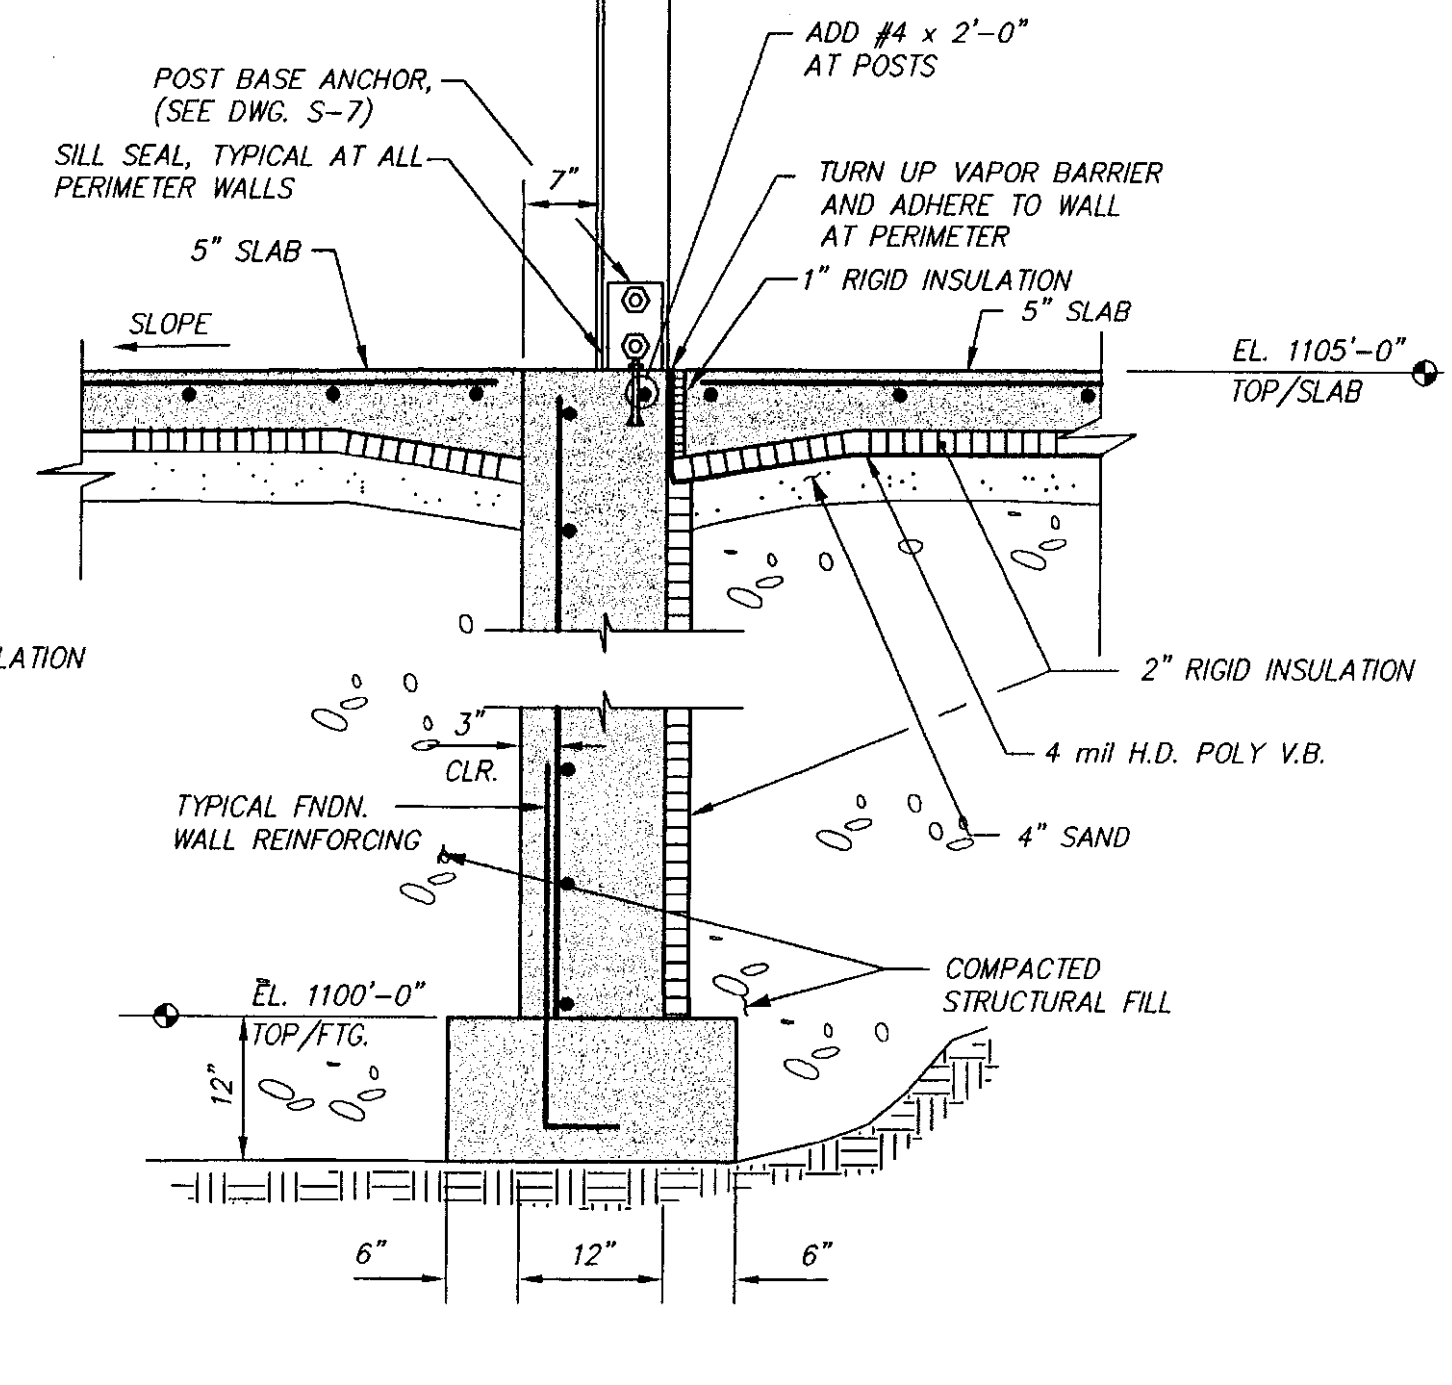

SECTION 4
 SCALE: 3/4" = 1'-0"