

NORTHERN ARCHITECTS

207 KING STREET
SUITE 3
BURLINGTON, VERMONT
05401-4502
802-658-1953

CONSULTANTS
CIVIL
KREBS AND LANGING
10 Main Street
Colchester VT 05446
(802)-878-0315
LANDSCAPE ARCHITECT
OHKW
117 S. Foul Street
Burlington VT 05401
(802)-664-0010
STRUCTURAL
RICHARD M. DOWERY, P.E.
117 S. Foul Street
Burlington VT 05401
(802)-660-4212
PLUMBING, MECHANICAL
AND ELECTRICAL
DUFRENE AND HENRY
Precision Park
North Springfield VT 05150-0024
(802)-886-2261

REVISIONS

PROJECT

DERBY WELCOME CENTER

PROJECT #101-091-308

NEW FACILITY

DERBY VERMONT

DATE: 01/07/2002


SCALE: AS NOTED

CHECKED: HS


PROJECT NO: 2003

BUILDING SECTIONS


A3.1

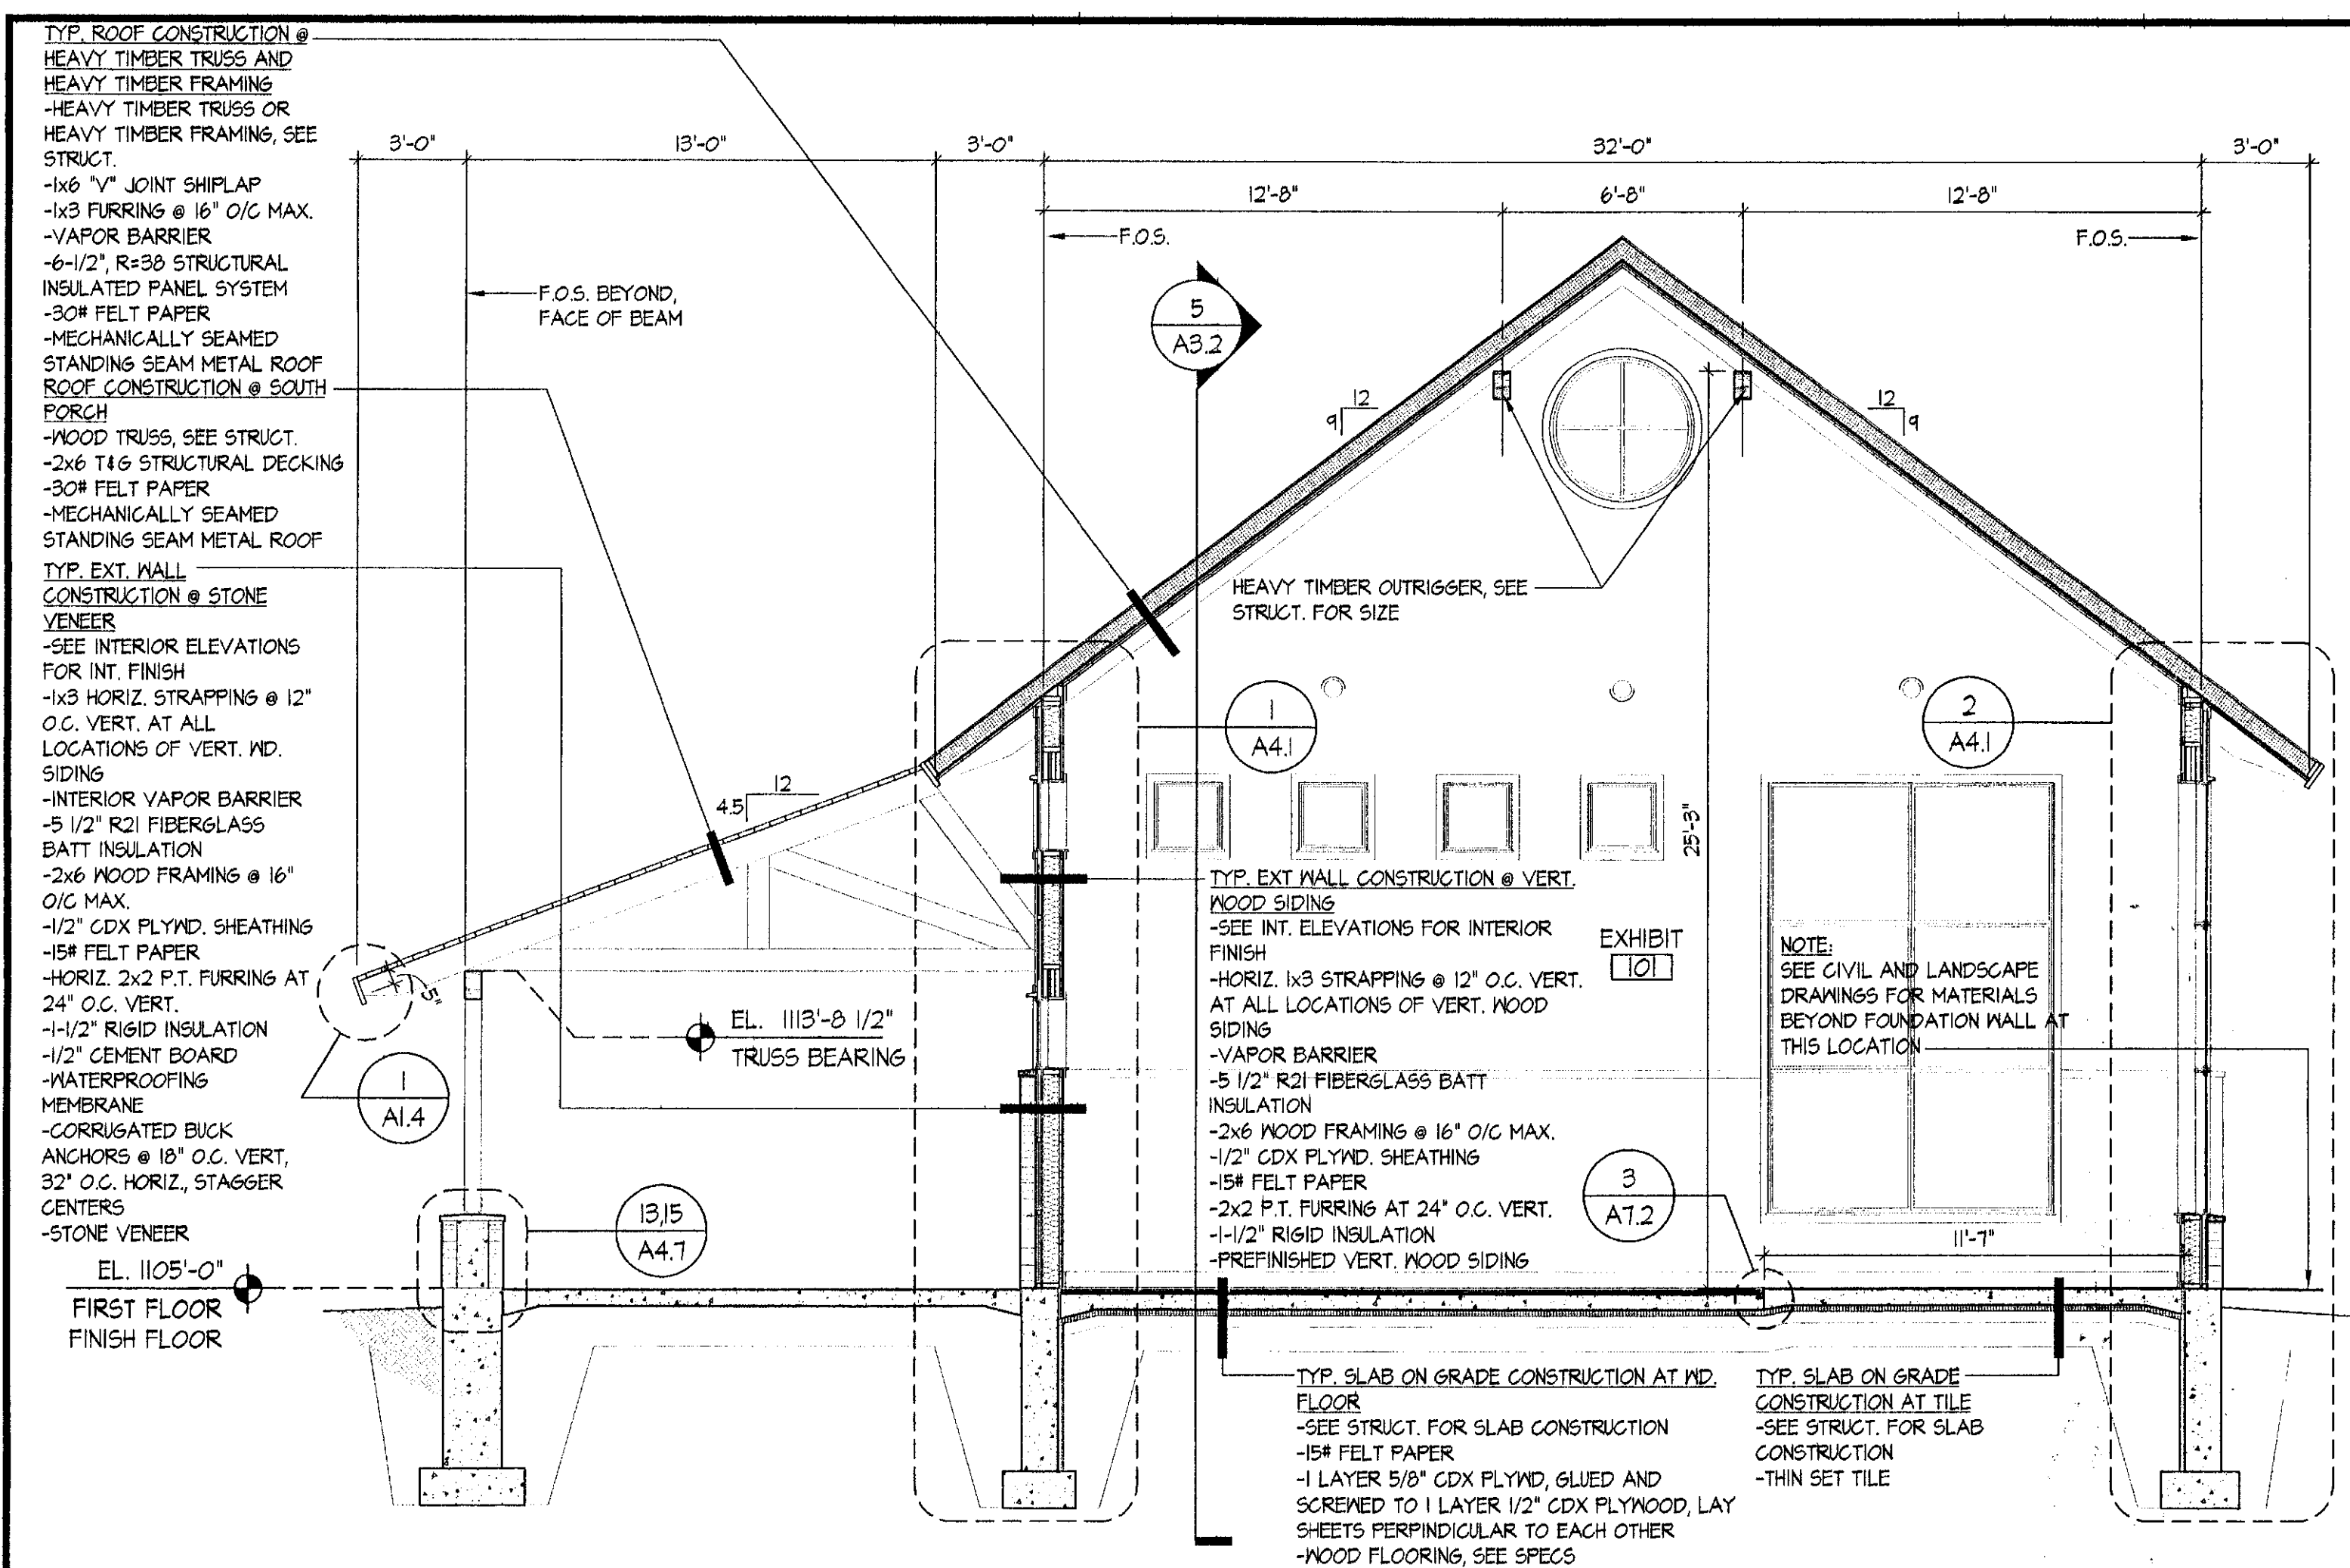


1 BUILDING SECTION AT EXHIBIT
SCALE: 1/4" = 1'-0"
2003_B501

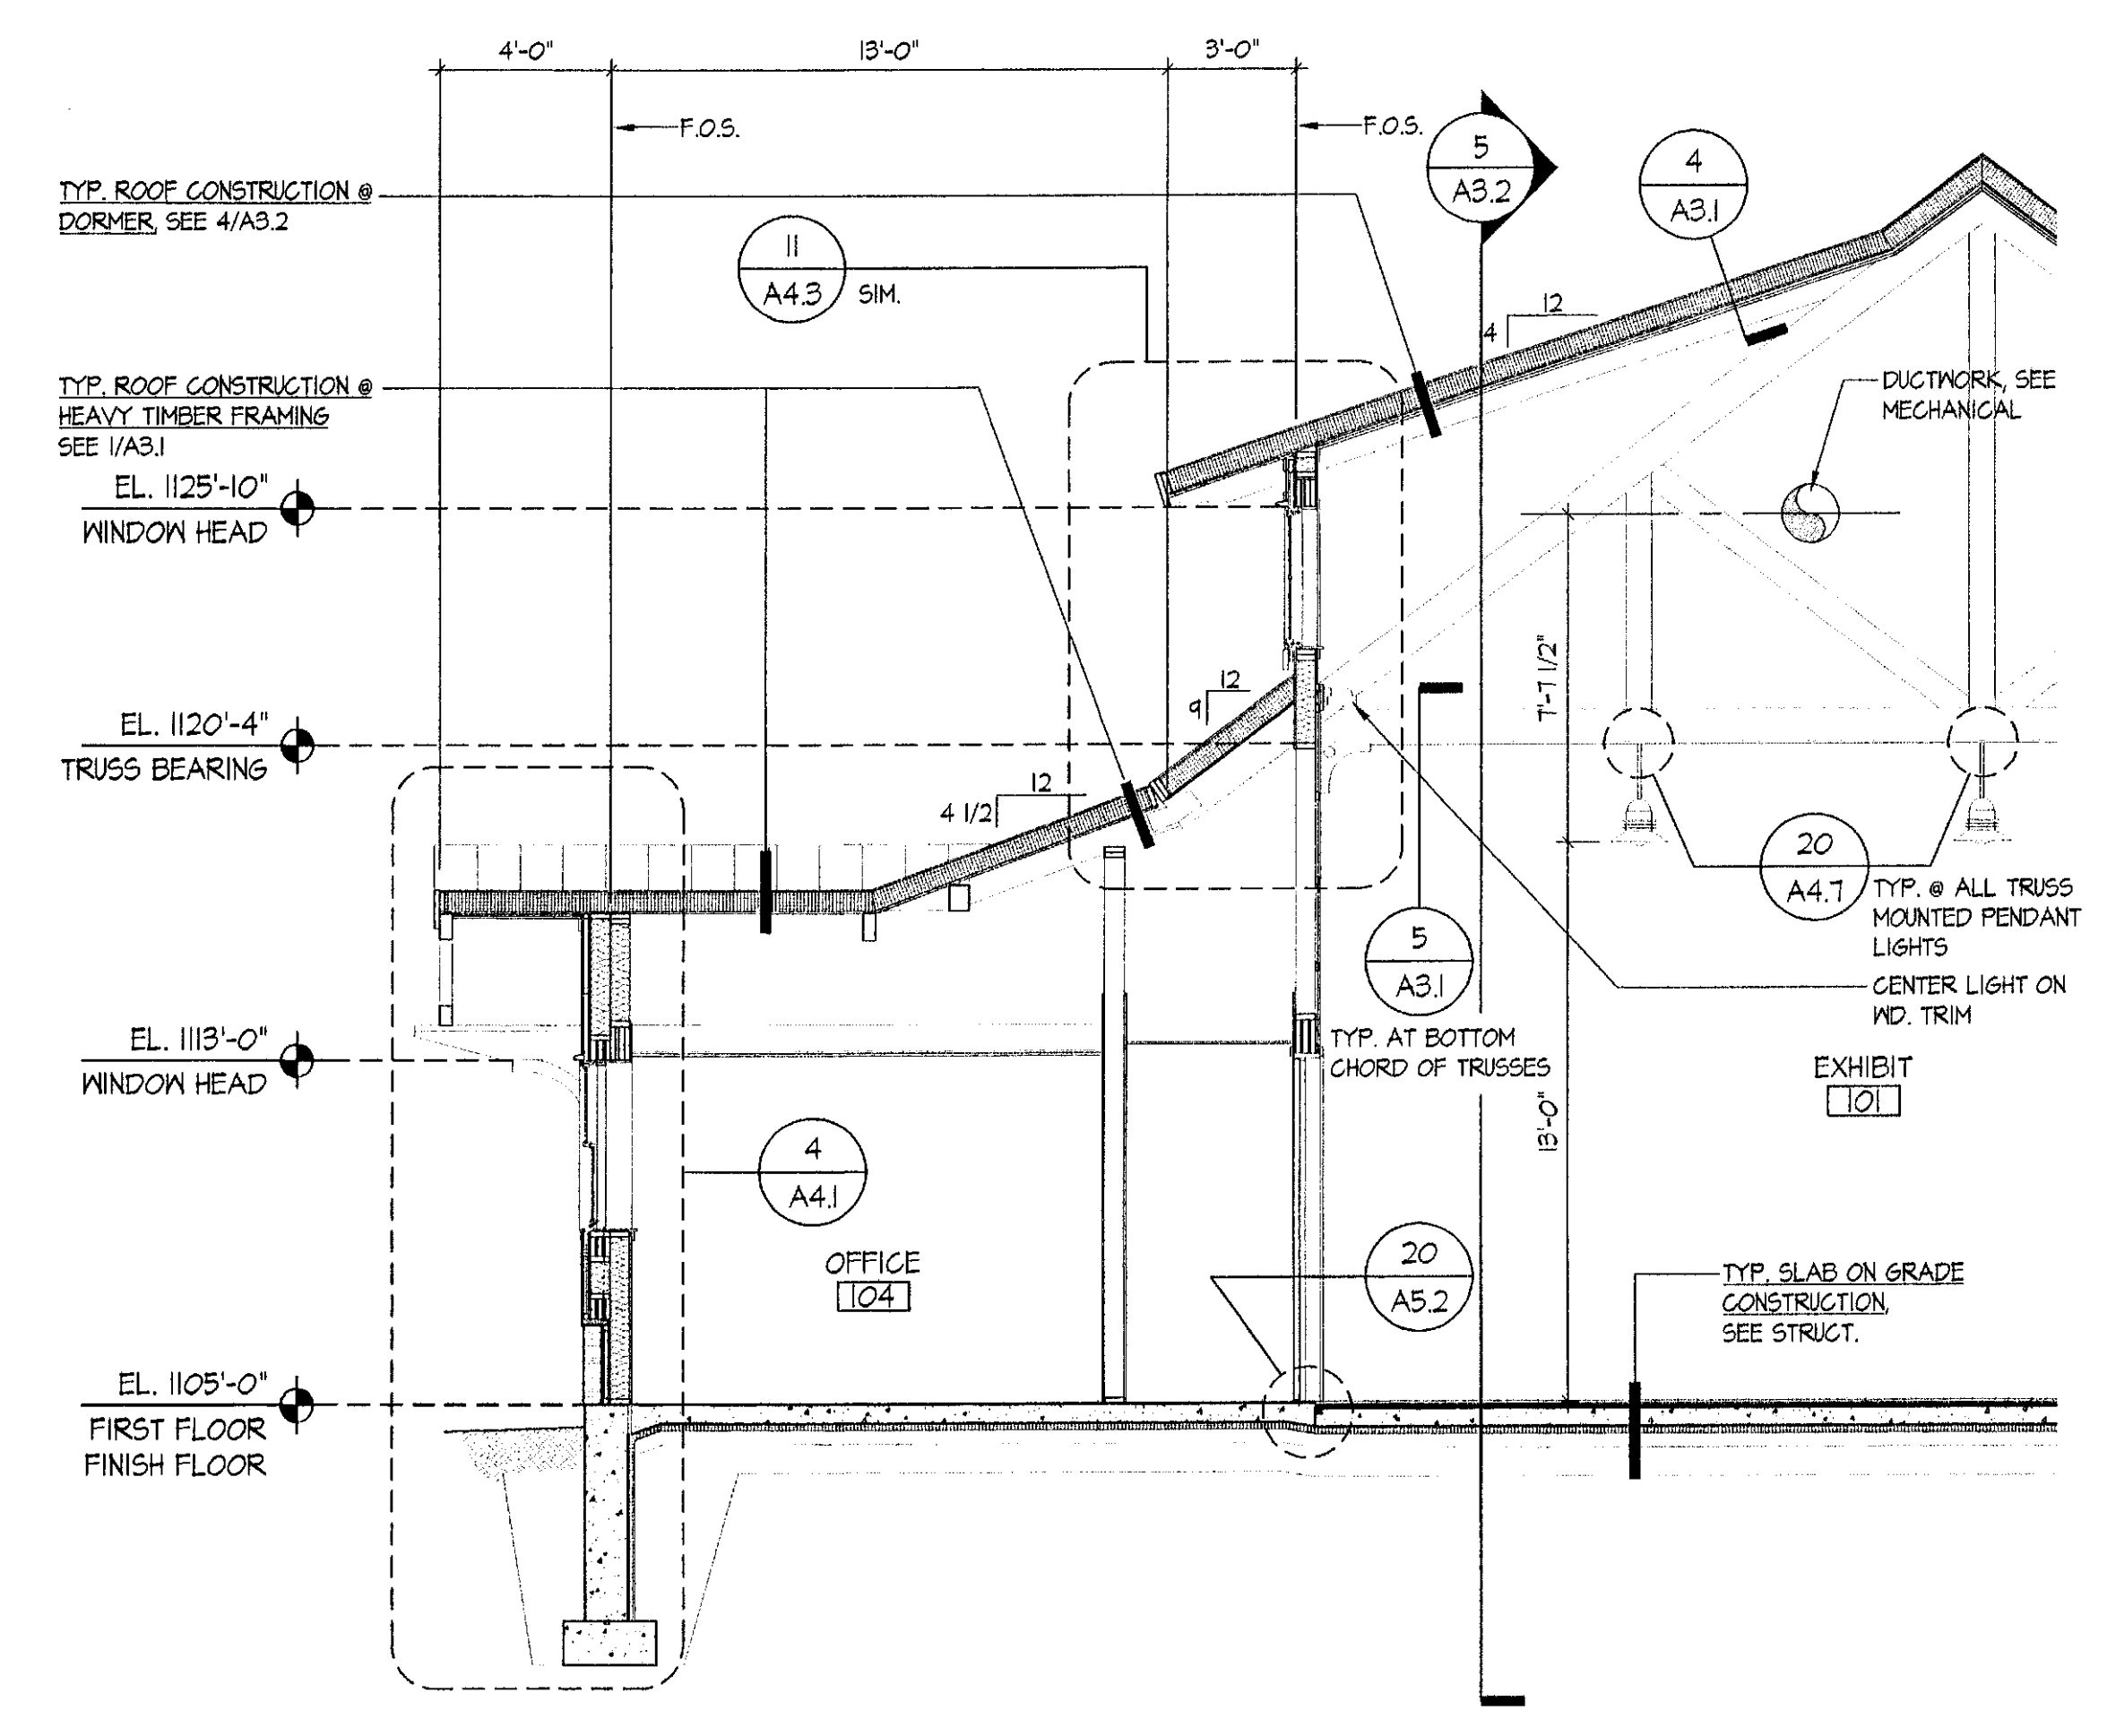


3 PARTIAL BUILDING SECTION AT DORMER
SCALE: 1/4" = 1'-0"
2003_B501

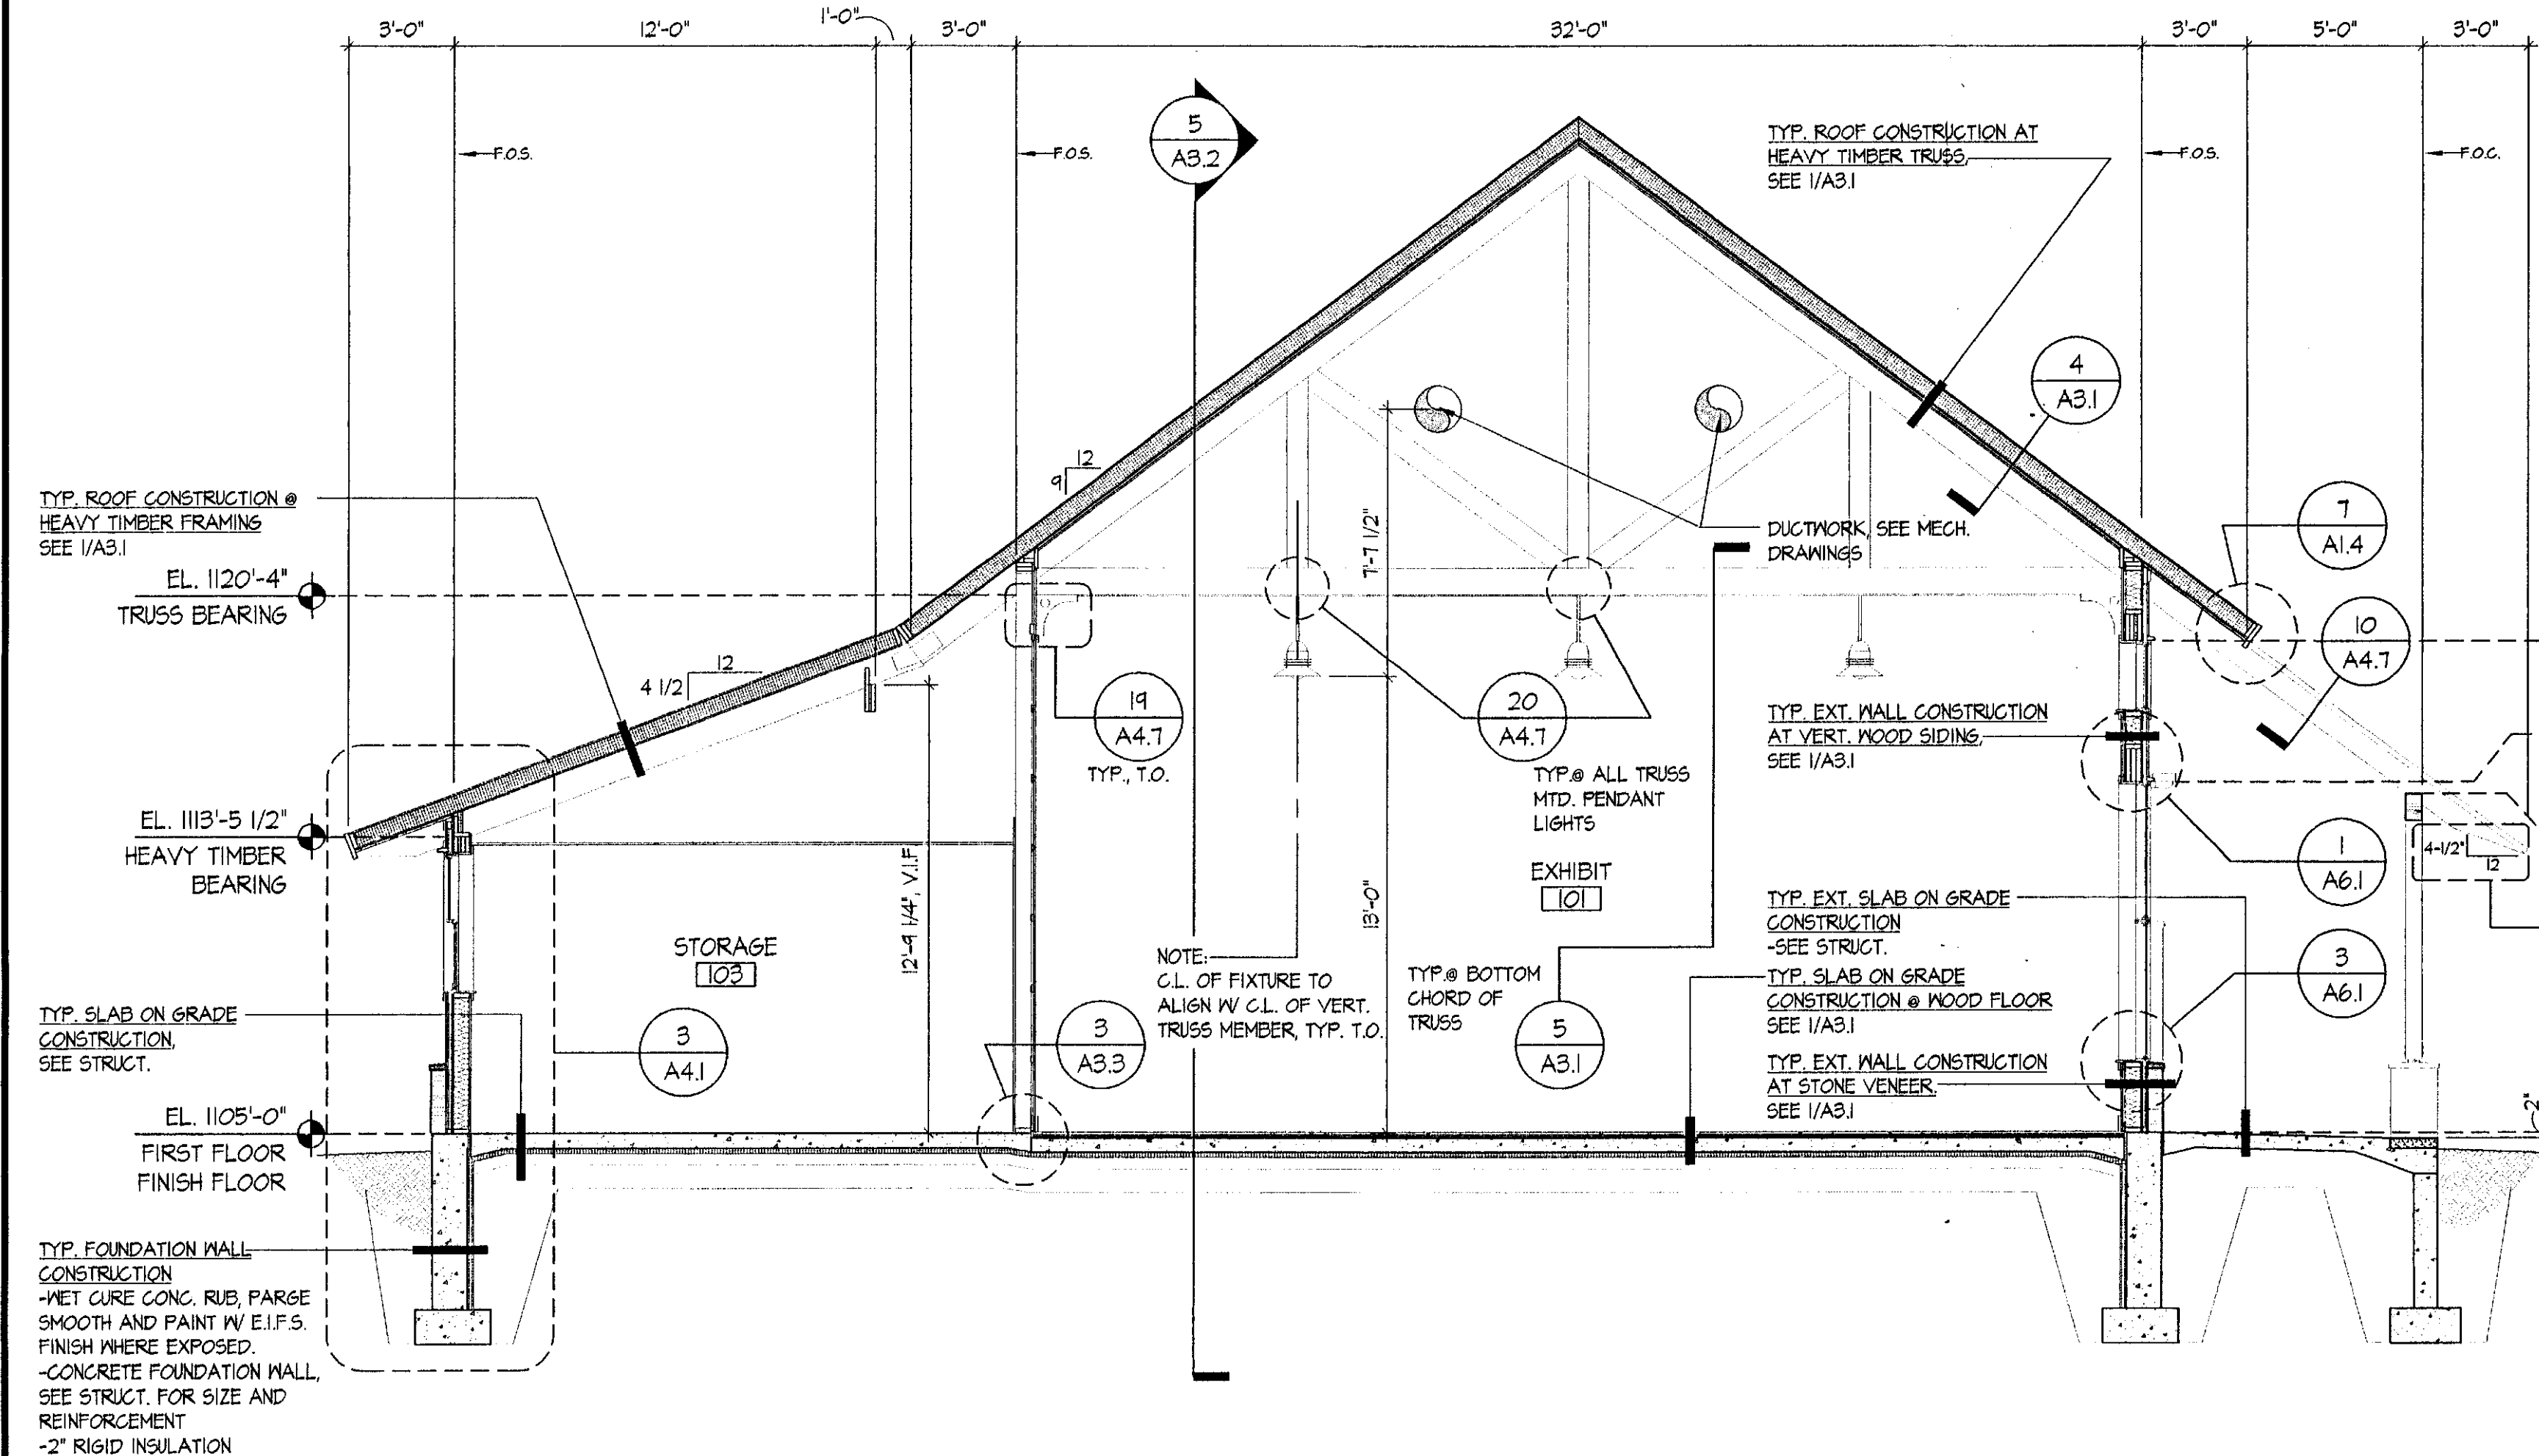


2 BUILDING SECTION AT EXHIBIT/OFFICES
SCALE: 1/4" = 1'-0"
2003_B502

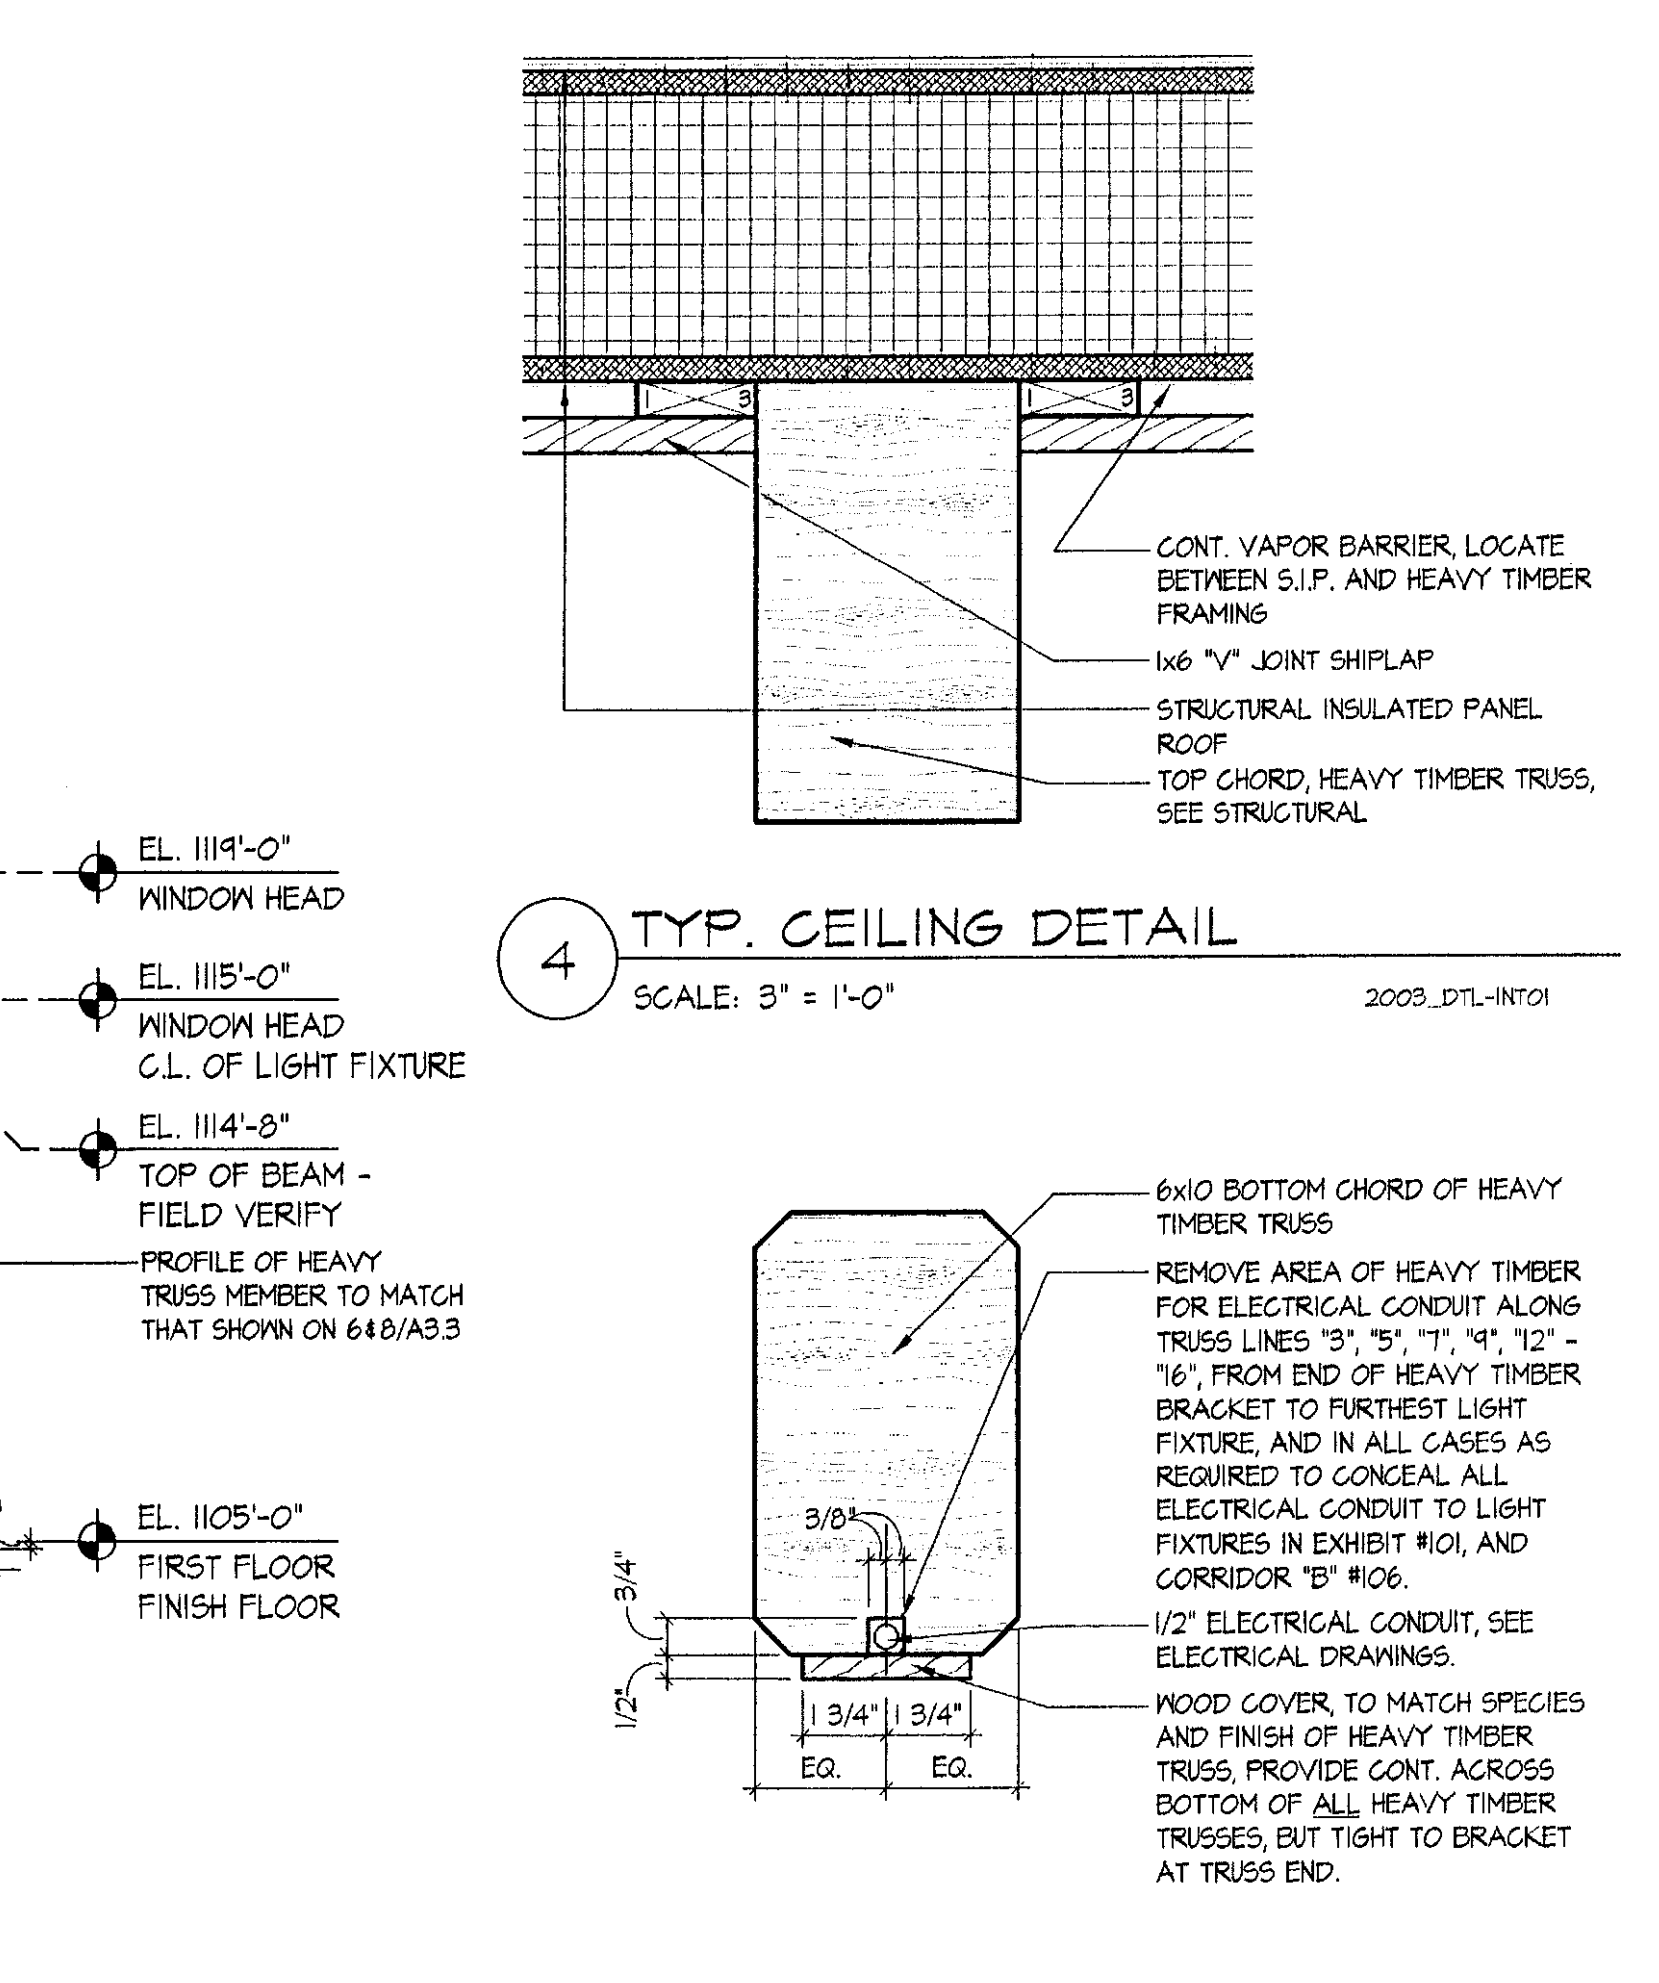


4 TYP. CEILING DETAIL
SCALE: 3" = 1'-0"
2003_DTL-INT01

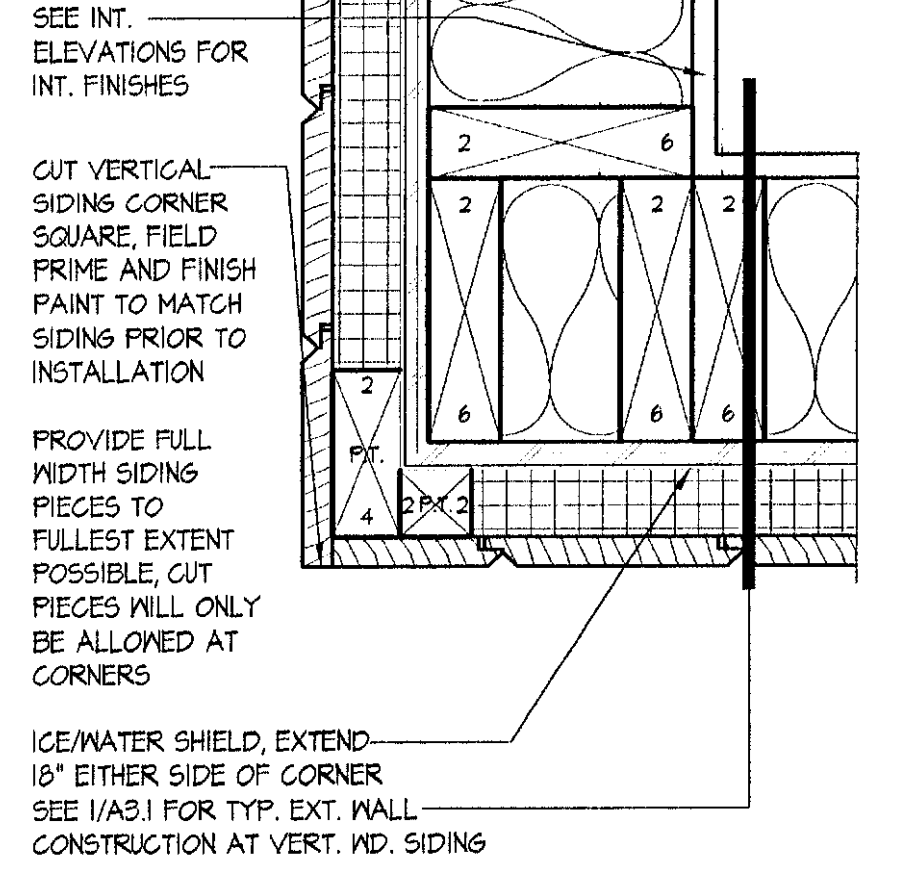

6 TYP. CORNER DETAIL
SCALE: 3" = 1'-0"

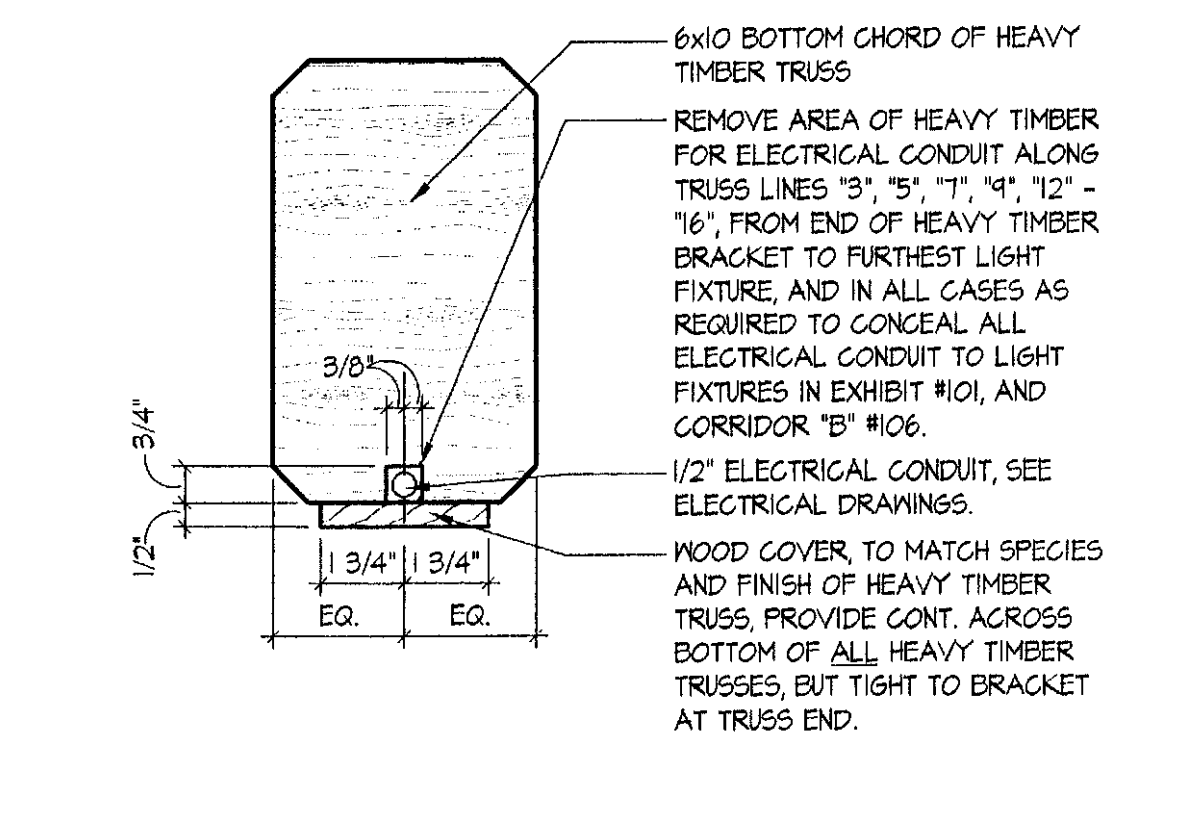

5 BOTTOM CHORD TRUSS DETAIL
SCALE: 3" = 1'-0"
2003_DTL-INT01

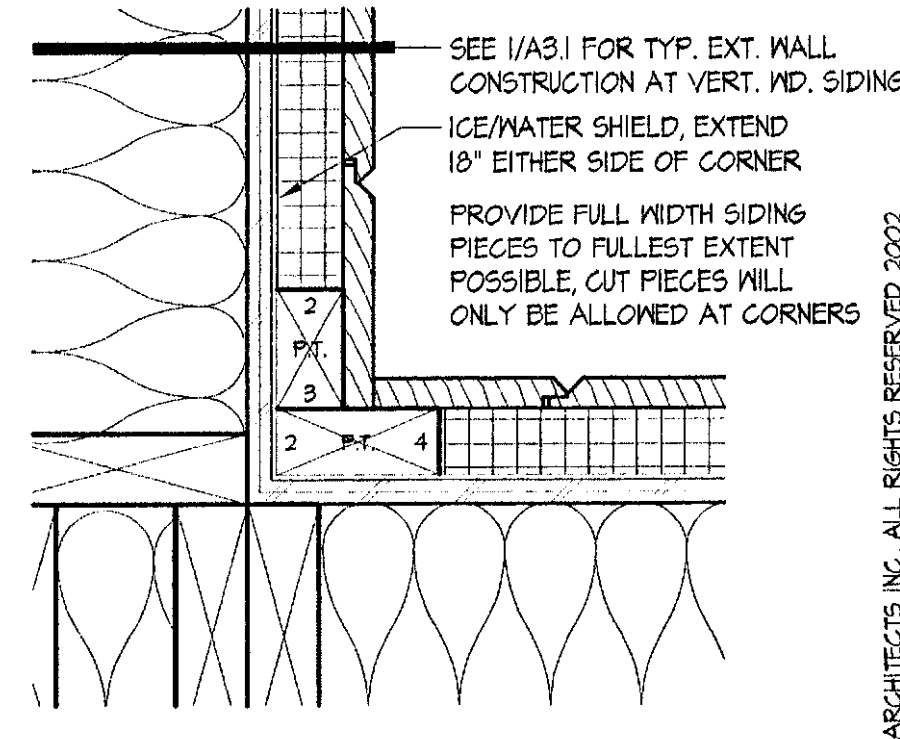

7 TYP. CORNER DETAIL
SCALE: 3" = 1'-0"

© NORTHERN ARCHITECTS INC. ALL RIGHTS RESERVED 2002