




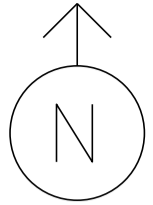


US 5 NORTH

MS # 205



-  VIDEO CAMERA
-  CONTROL BOX
-  VIDEO DETECTION
-  LUMINAIRE

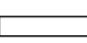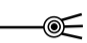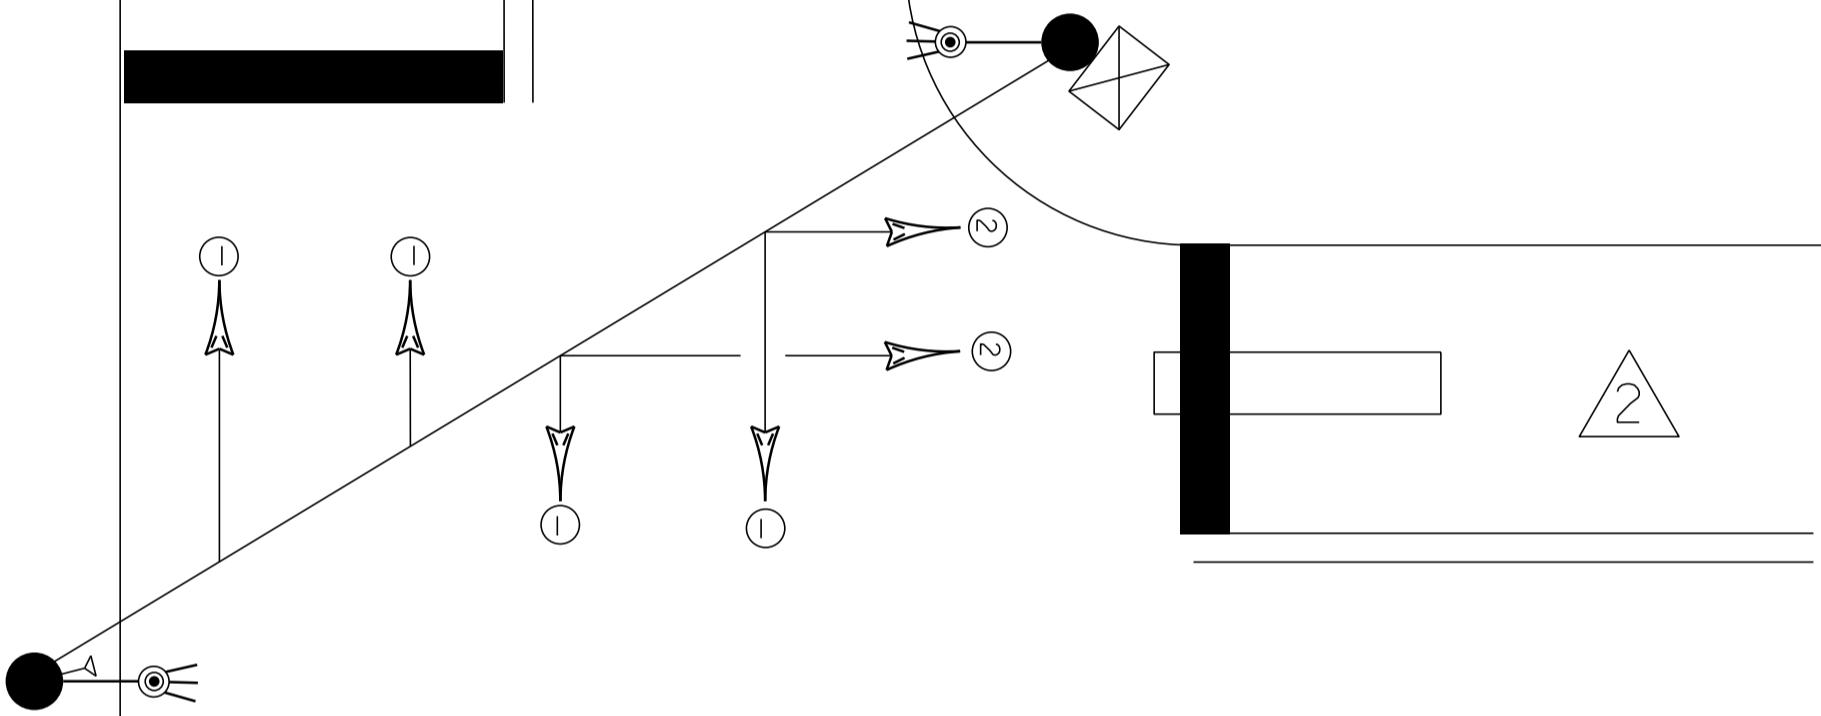


US 5 SOUTH

NOT TO SCALE

OLD FERRY RD  
(CS GROCERS)

US 5 NORTH

MS # 205

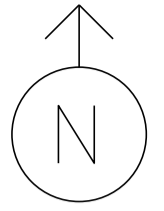


12'


12'



STOP BAR 12'

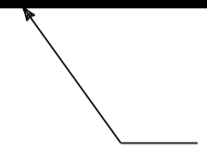


STOP BAR 12'

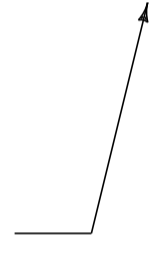

11'

12'

STOP BAR 11'

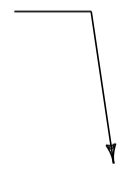


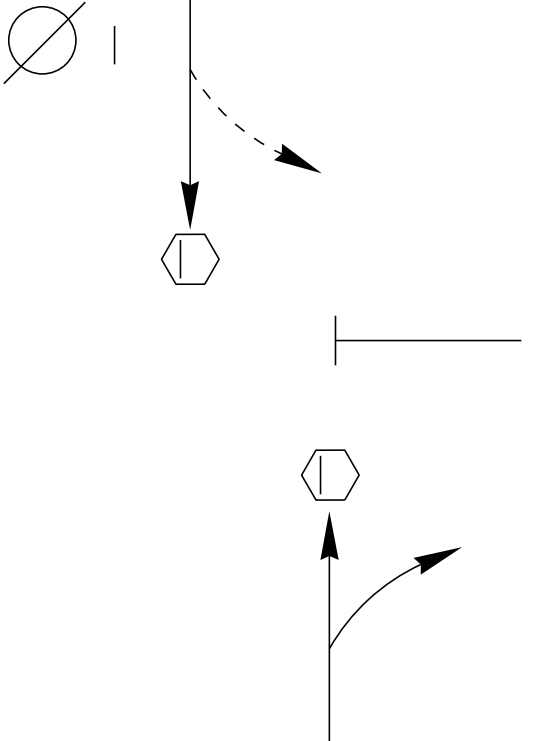
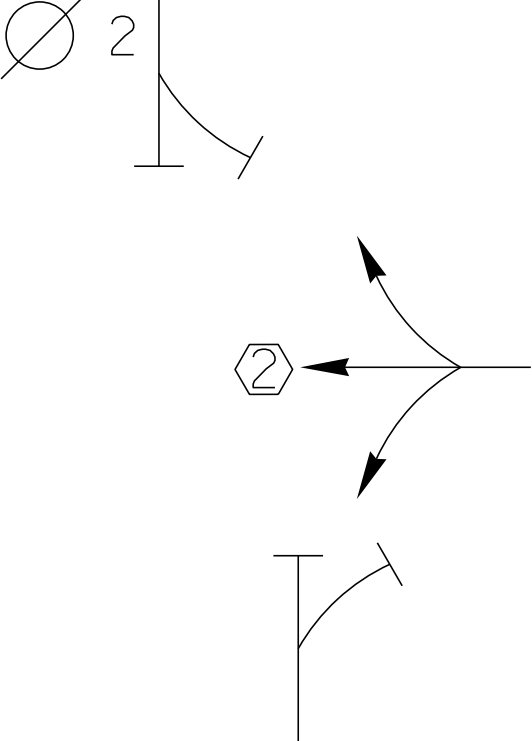







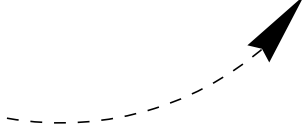
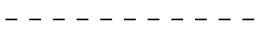
11'

11'

OLD FERRY RD  
(CS GROCERS)

US 5 SOUTH

NOT TO SCALE

INTERSECTION: US 5 & OLD FERRY RD (C&S GROCERS)			MS # 205	
D - I A G R A M  				
	TIMING	G = Y =	G = Y =	G = Y =
D - I A G R A M				
	TIMING	G = Y =	G = Y =	G = Y =
 PROTECTED TURNS		 PERMITTED TURNS   PEDESTRIAN		CYCLE LENGTH, C= _____ S





PROPERTY OF:

VT. AGENCY OF TRANS.  
MAINTENANCE DIV.

IN EMERGENCY CALL:  
DIST. TRANS. OFFICE  
254-5011

NIGHTS & WEEKENDS: 257-7946



**ATTENTION**  
OBSERVE PRECAUTIONS  
FOR HANDLING  
ELECTROSTATIC  
SENSITIVE DEVICES

Autoscope  
Timing Access Point  
ECONOLITE

MODEL 200

MODEL 200

MODEL 204

515T

Autoscope

Terra  
Interface Panel

RING STATUS PHASE STATUS COORD STATUS

6	INTERVAL	TIMING	1	2	3	4	5	6	7	8	COORD	STATUS
6	INT	T	1	2	3	4	5	6	7	8	COORD	STATUS
6	INT	T	1	2	3	4	5	6	7	8	COORD	STATUS

F1 F2 F3 F4 F5 F6

MAIN MENU SUB-MENU PAGE UP PAGE DOWN DISPLAY ADJUST STATUS DISPLAY

YES/ON NO/OFF

1 2 3

4 5 6

7 8 9

0 CLEAR

ECONOLITE

ABC-8000

1 2 3 4 5 6

POWER

24 V. NO. 1

24 V. NO. 2

CONTR

100 TAG

MONITOR

POWER INTERRUPT

RESET

CONFLICT

RED FAILURE

POWER-UP FLASH-TIME

7 SEC ON

4 SEC OFF


ED I


NSM-6L

PERLE DESIGN INC. PHOENIX, AZ

TERMINAL

TERMINAL

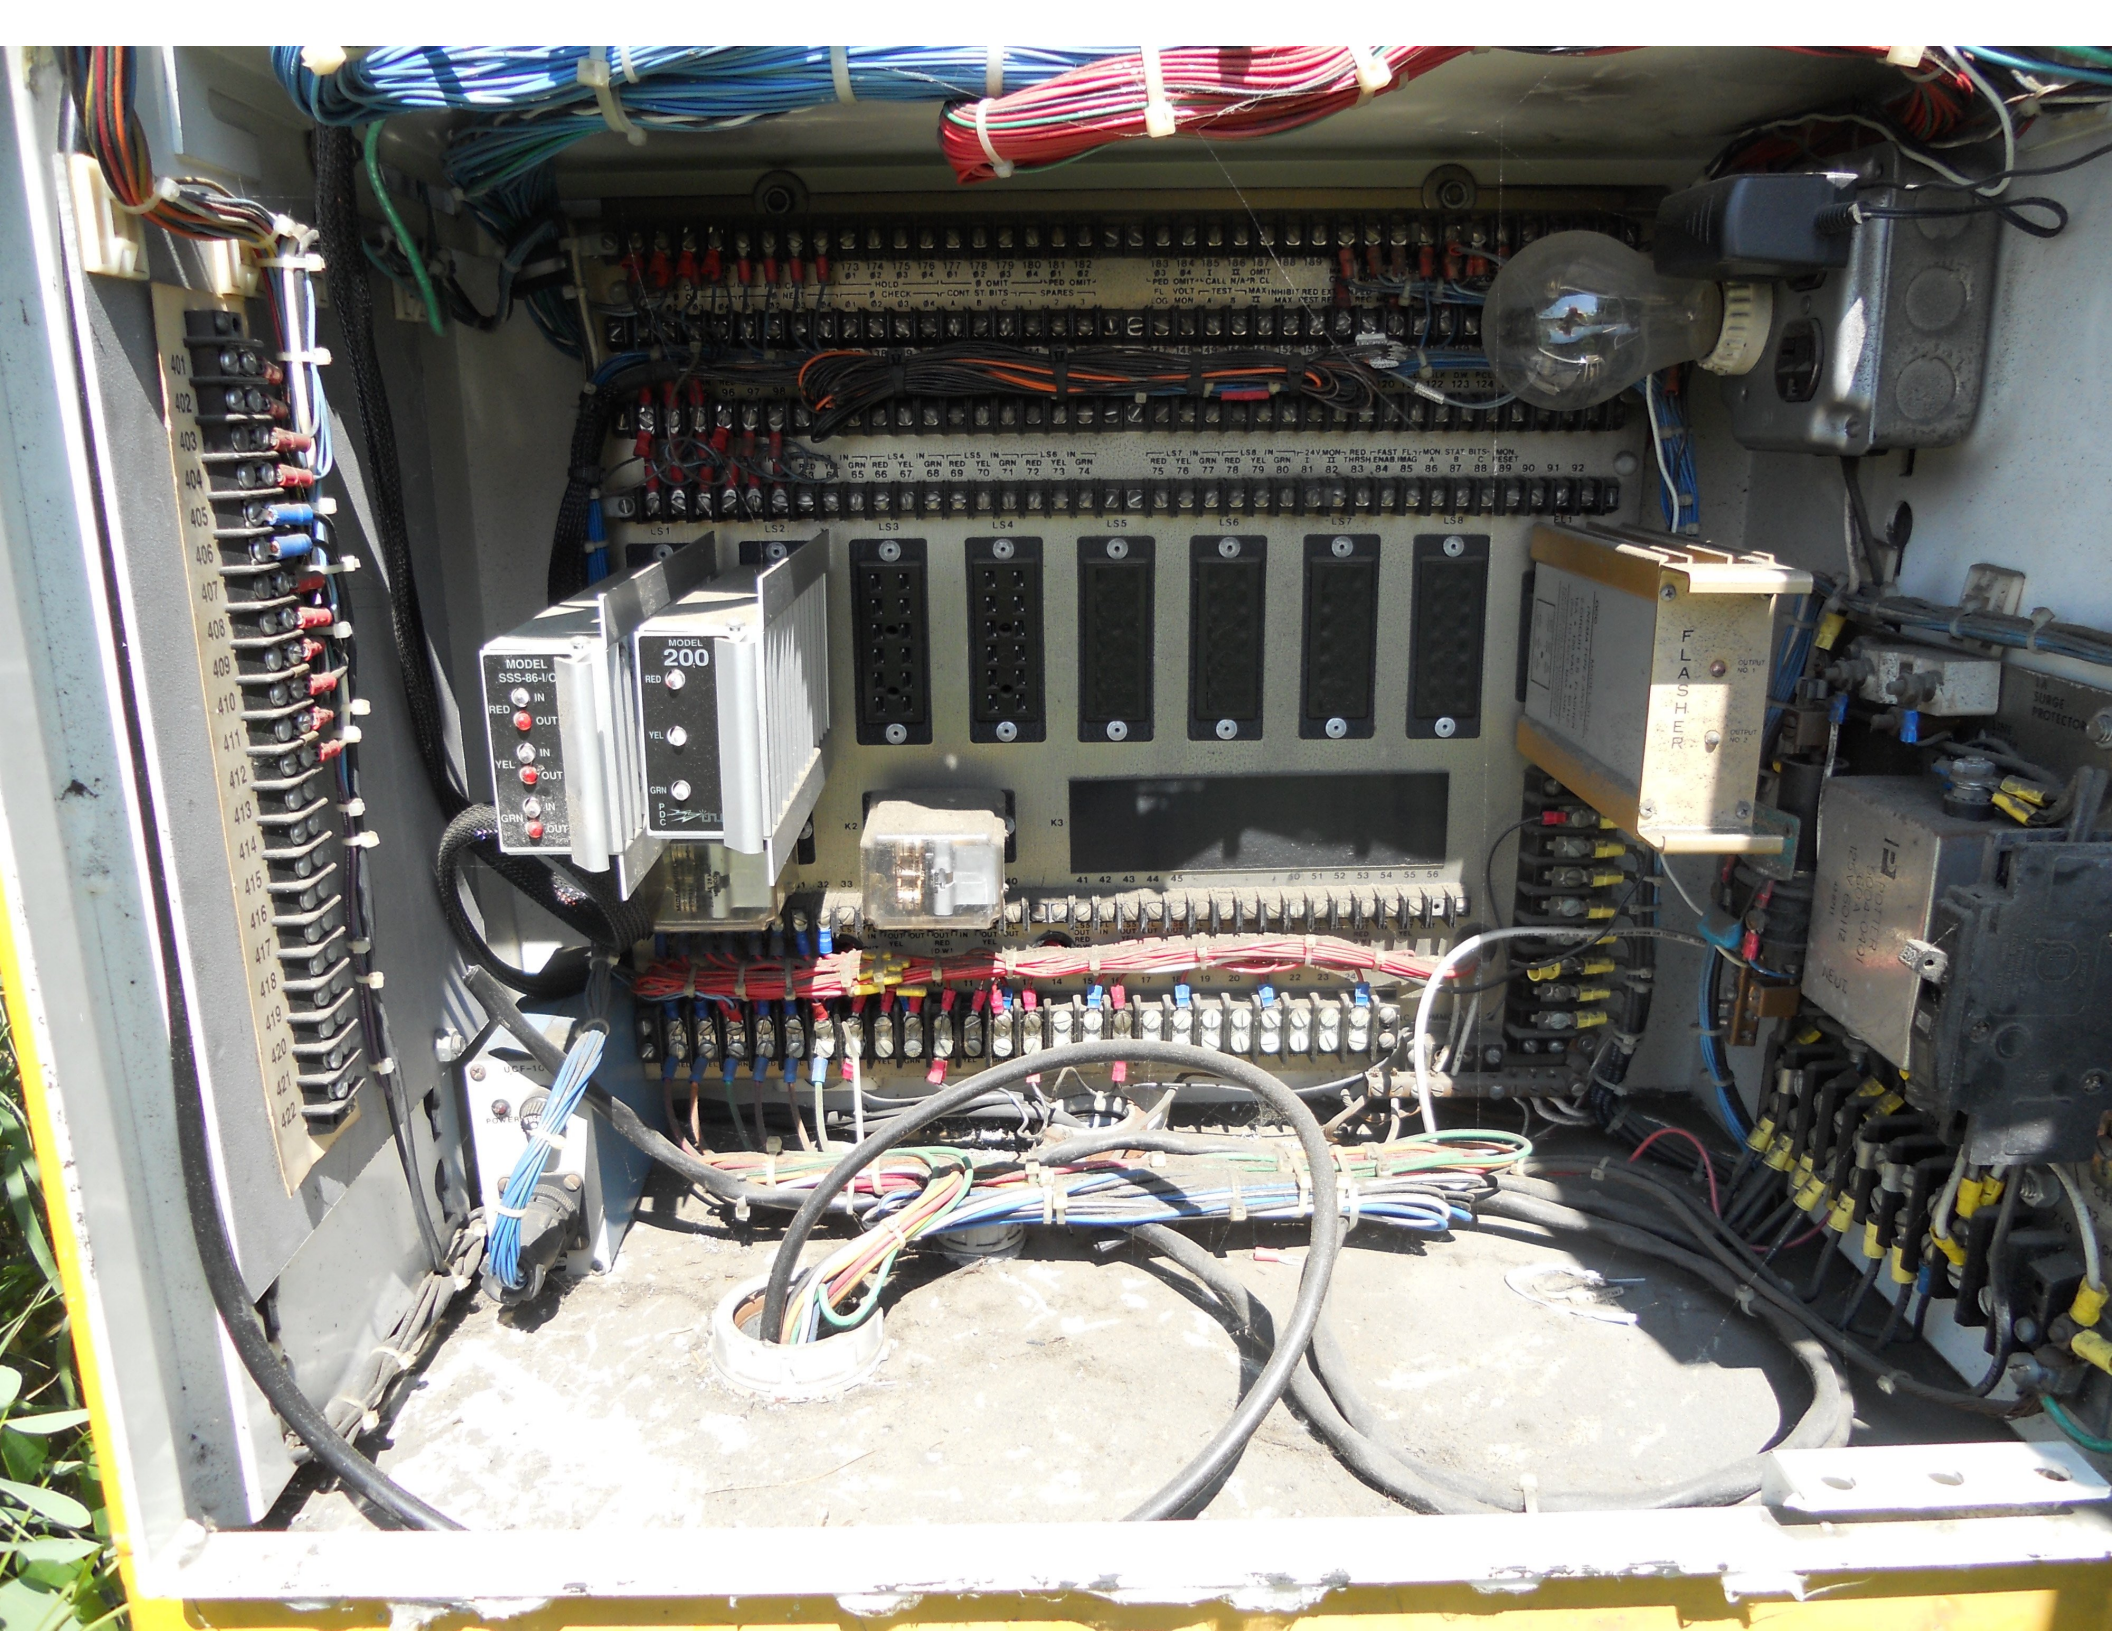

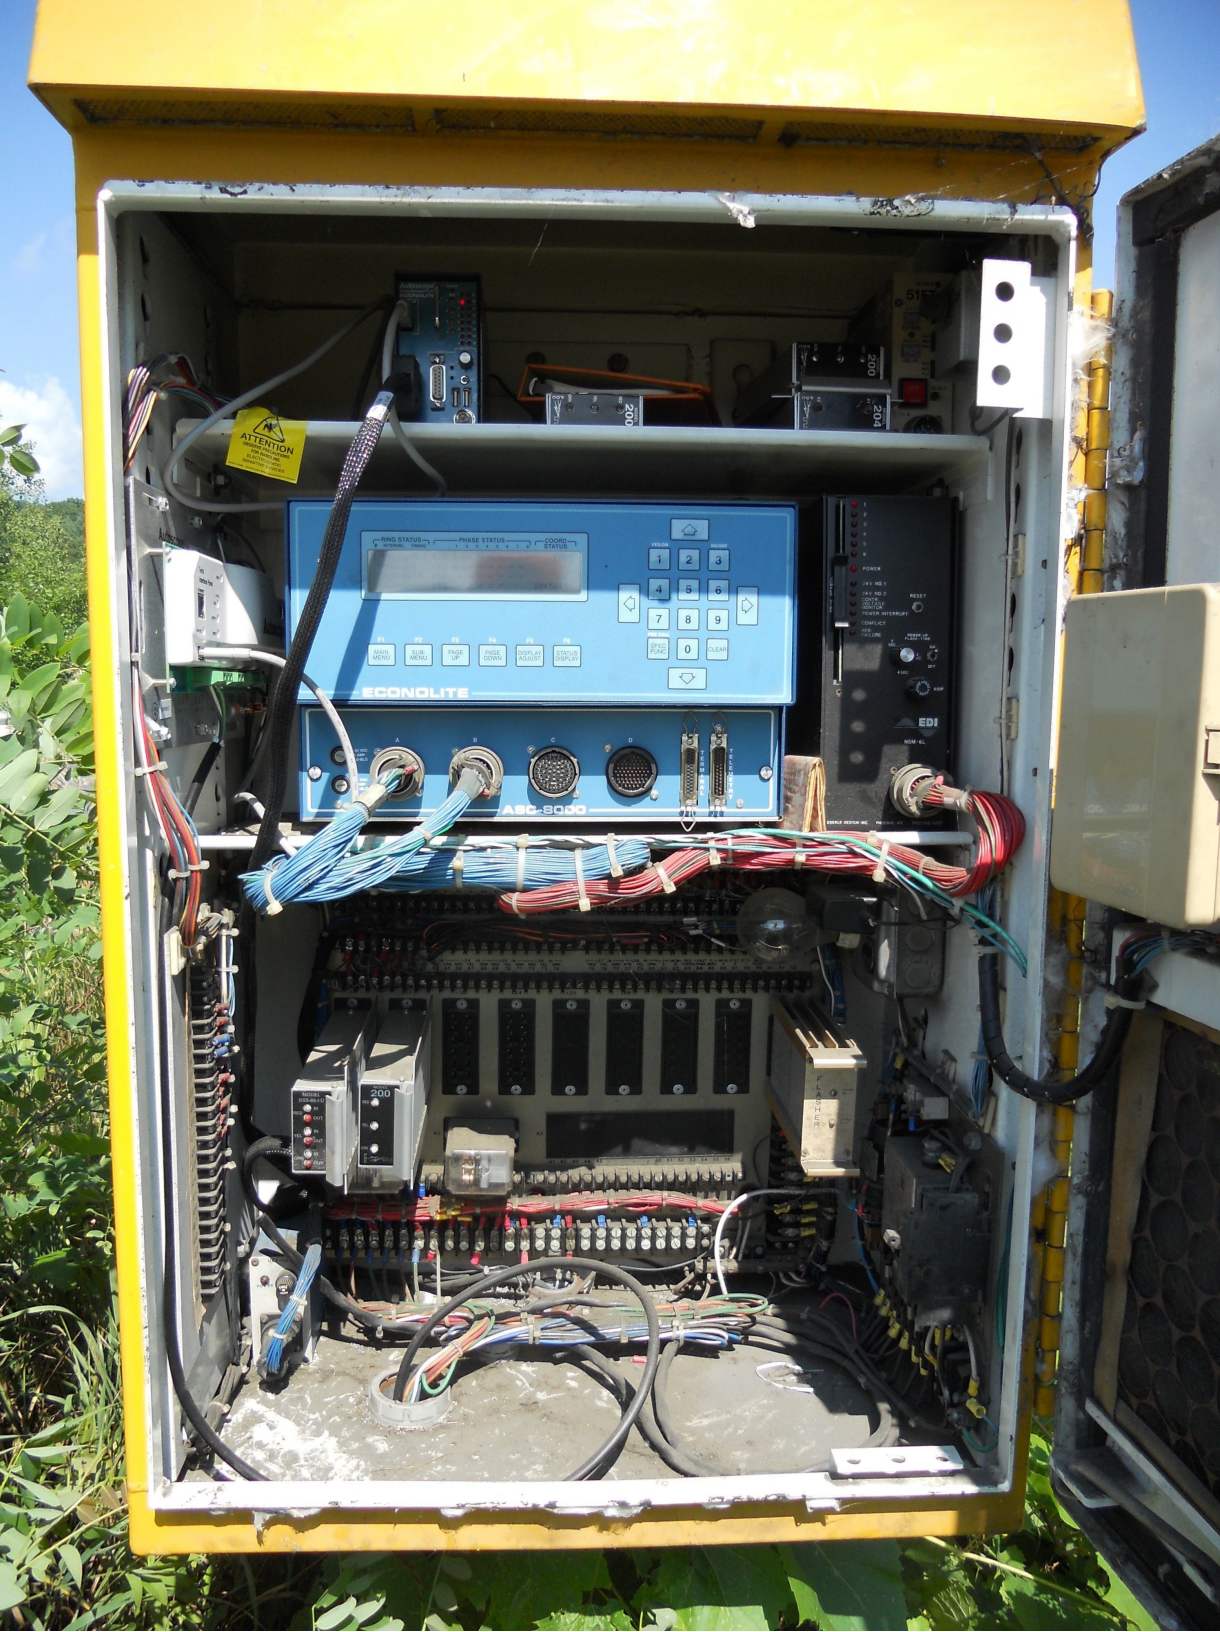


PUTNEY RD

OLD FERRY RD



**⚠ DANGER / PELIGRO**  
HAZARD OF ELECTRICAL SHOCK OR BURN  
SERVICE BY UTILITY AUTHORIZED PERSONNEL ONLY.  
DO NOT PANT OVER OR REMOVE THIS LABEL.  
PELIGRO DE DESCARGA ELECTRICA O QUEMADURA  
SOLOAMENTE PERSONAS AUTORIZADAS DE LA COMPANIA  
ELECTRICA PUEDEN MANTENERLO.  
NO PINTE ENCIMA NI REMUEVA ESTA ETIQUETA.

GENERAL ELECTRIC  
Rr13%

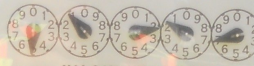

KILOWATTHOURS

CL 200 • 240V 3W • FM2S TA 30  
TYPE I-70-S  
2


WARNING - CRIMINAL PROSECUTION  
DO NOT tamper WITH METER OR  
ITS CONNECTIONS UNDER  
PENALTY OF LAW.

67 326 010  
MADE IN U.S.A.

SERVICE  
DISCONNECT



MLBANK MFG. CO.  
TO RESET BREAKER  
PUSH DOWN  
TO LOCK  
PUSH UP  
TO UNLOCK

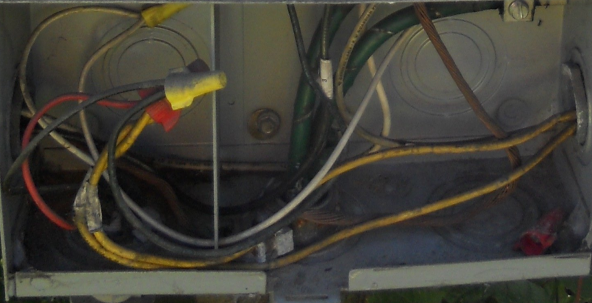





STOP  
HERE ON  
RED  
←

OLD FERRY RD







transervice  
Heavy Duty Equipment  
e Equip

STOP  
HERE  
←



STOP  
HERE ON  
RED  
←

OLD FERRY RD









STOP  
HERE ON  
RED  
↙

PUTNEY RD

274 8018









NIC Program Data

-----

Step No.	Pgm	Time	Cycle	Offset	Split	Flash	Dim	Max2	Max3	Sp Functions			
										1	2	3	4
1	1	0530	1	0	1	.	.	.	.	.	.	.	.
2	1	2330	2	0	1	X	.	.	.	.	.	.	.
3	2	0430	1	0	1	.	.	.	.	.	.	.	.
4	2	2230	2	0	1	X	.	.	.	.	.	.	.
5	3	0630	1	0	1	.	.	.	.	.	.	.	.
6	3	0030	2	0	1	X	.	.	.	.	.	.	.