

	SIGNAL
	INTERCONNECT
	LOOP #1
	VAOT LIGHTING
	SOUTH BURLINGTON LIGHTING
	LOOP #1
	VAOT LIGHTING
	INTERCONNECT
42	SIGNAL
	SPARE
	LOOP #8
	LOOP #4
	LOOP #4 / PRE-EMPTION
37	VAOT LIGHTING
	SIGNAL
	LOOP #5
	SPARE
	SIGNAL
	SOUTH BURLINGTON LIGHTING
	LOOP #4 & #5 / PRE-EMPTION
	VAOT LIGHTING
84	SIGNAL
	SPARE
	PRE-EMPTION
	SIGNAL
	VAOT LIGHTING
	LOOP #1, #2, #3 & #5 / PRE-EMPTION
	SIGNAL
	SOUTH BURLINGTON LIGHTING
	VAOT LIGHTING
	INTERCONNECT
	SIGNAL
	SOUTH BURLINGTON LIGHTING
	SIGNAL / VAOT LIGHTING
163	

ITEM 678.26 - JUNCTION BOX

389+82, 36' RT (L-33)  
390+55, 46' LT (L-35)

ITEM 678.26 (MOD.) - JUNCTION BOX



390+61, 41' RT (L-34)

ITEM 678.27 - PULLBOX - DOUBLE

389+99, 46' RT (S-11)  
390+57, 46' RT (S-12)  
390+65, 55' LT (S-12A)

SEE-WE LOCATIONS  
390+09, 45.1' RT. - 390+51, 45.1' RT.  
390+57, 38.3' RT. - 390+62, 45.2' LT.  
390+13, 55' LT - 390+50, 55' LT

NOTE:  
SEE SIGNAL DRAWING NOS. 1 & 2 FOR:  
TRAFFIC SIGNAL & GENERAL NOTES AND  
LIST OF MAJOR EQUIPMENT.

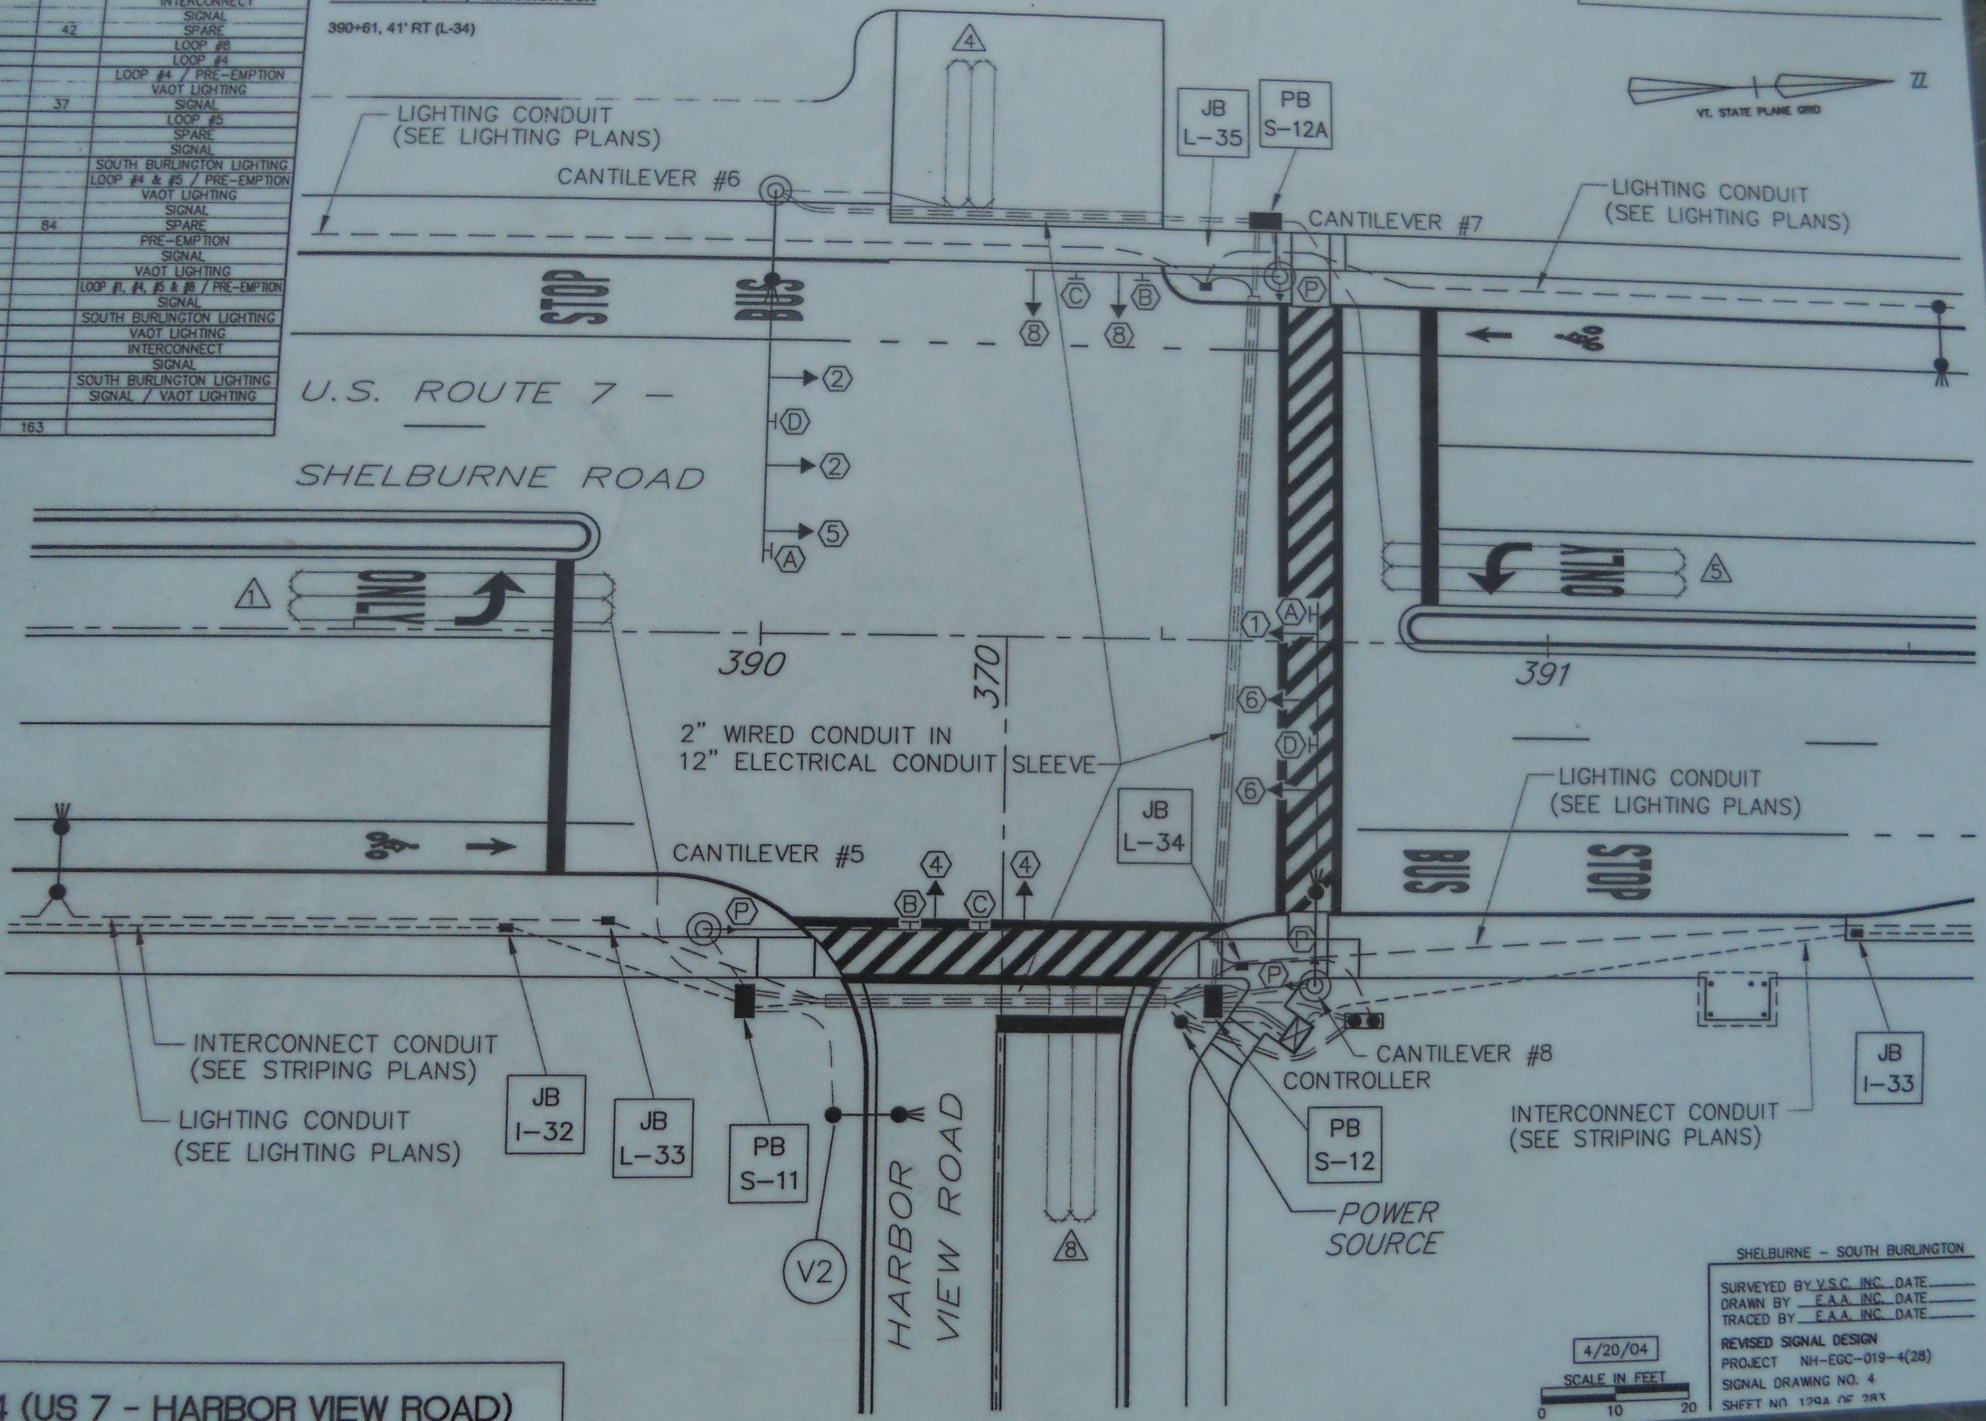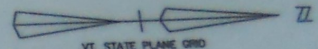

-514 (US 7 - HARBOR VIEW ROAD)

SHELburne - SOUTH BURLINGTON  
 SURVEYED BY V.S.C. INC. DATE \_\_\_\_\_  
 DRAWN BY E.A.A. INC. DATE \_\_\_\_\_  
 TRACED BY E.A.A. INC. DATE \_\_\_\_\_  
 REVISED SIGNAL DESIGN  
 PROJECT NH-EGC-019-4(28)  
 SIGNAL DRAWING NO. 4  
 SHEET NO. 199A OF 283

