





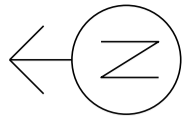





MS # 538

VT 15 EAST

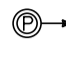

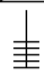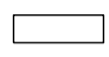
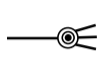
-  PEDESTRIAN SIGNAL
-  VIDEO CAMERA
-  CONTROL BOX
-  COORDINATION
-  VIDEO DETECTION
-  LUMINAIRE
-  STANCHION
-  = 

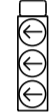ST MIKES

SAINT MICHAEL'S
FIRE & RESCUE

3

3

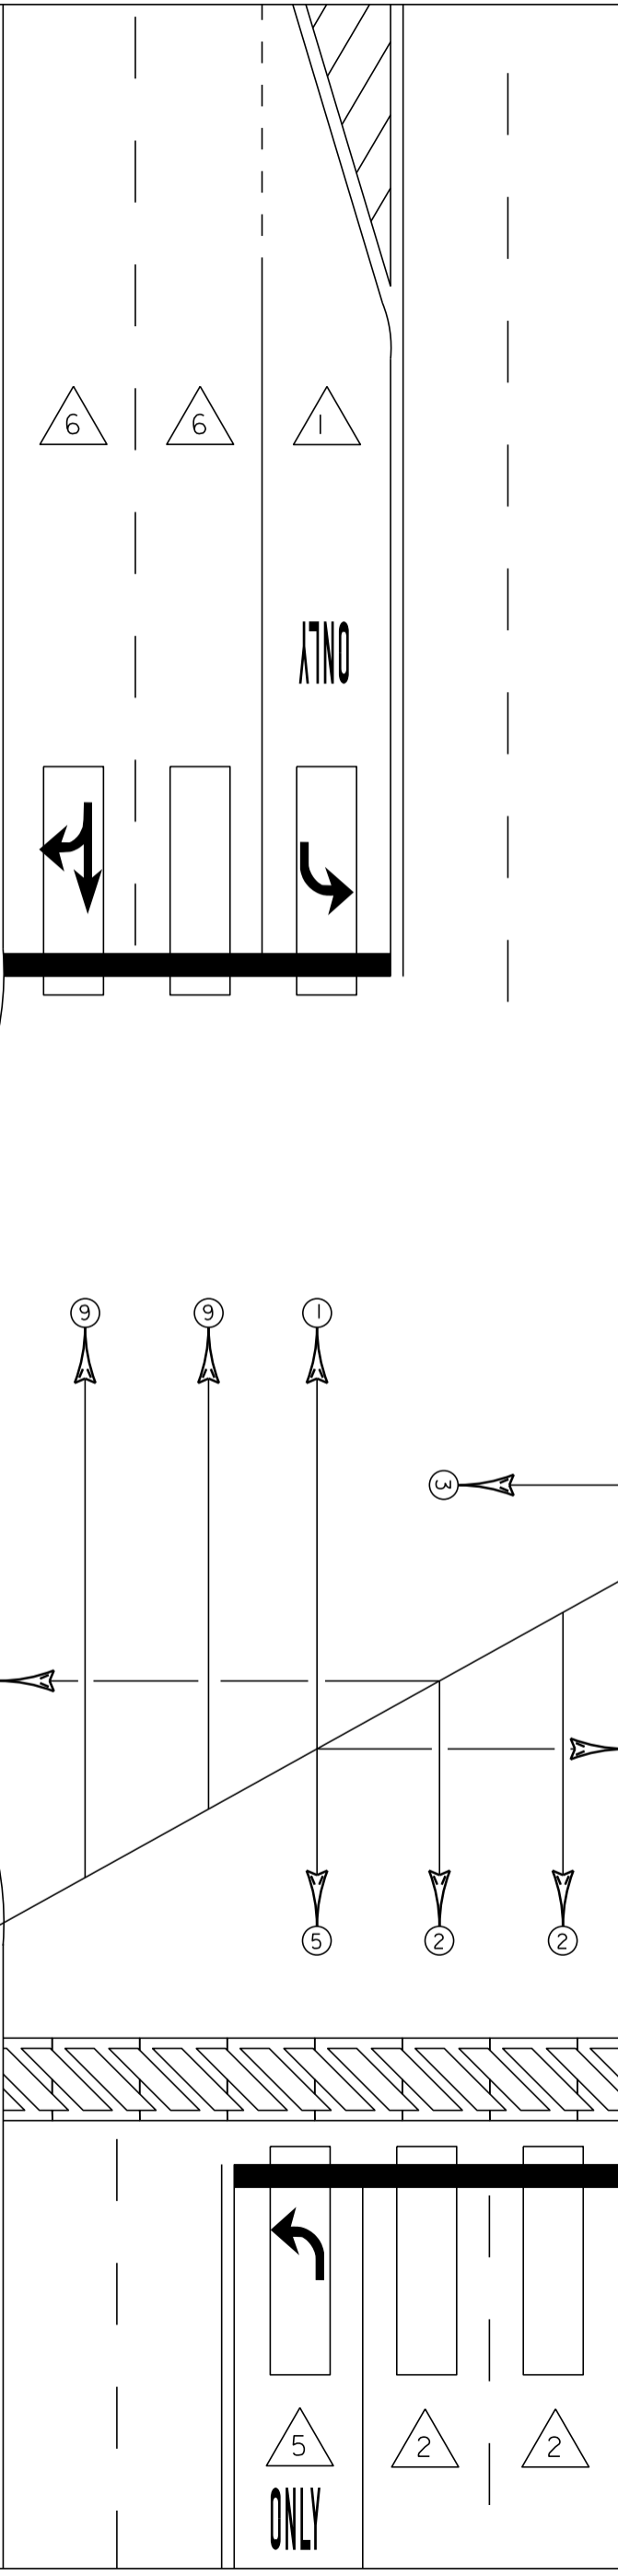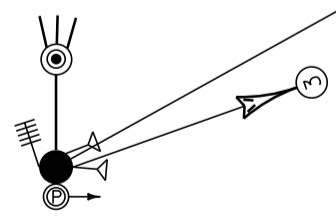


VT 15 WEST

ONLY

NOT TO SCALE

MS # 538

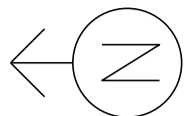

VT 15 EAST

ST MIKES

SAINTE MICHAEL'S
FIRE & RESCUE

15'

13'

CROSSWALK 45'

STOP BAR 14'

CROSSWALK 56'

STOP BAR 32'

CROSSWALK 35'

22'

11'

11'

LANE LINE 80'

10'

11'

11'

ONLY

STOP BAR 31'



10'

11'

10'

LANE LINE 115'




11'

11'

ONLY

VT 15 WEST

NOT TO SCALE

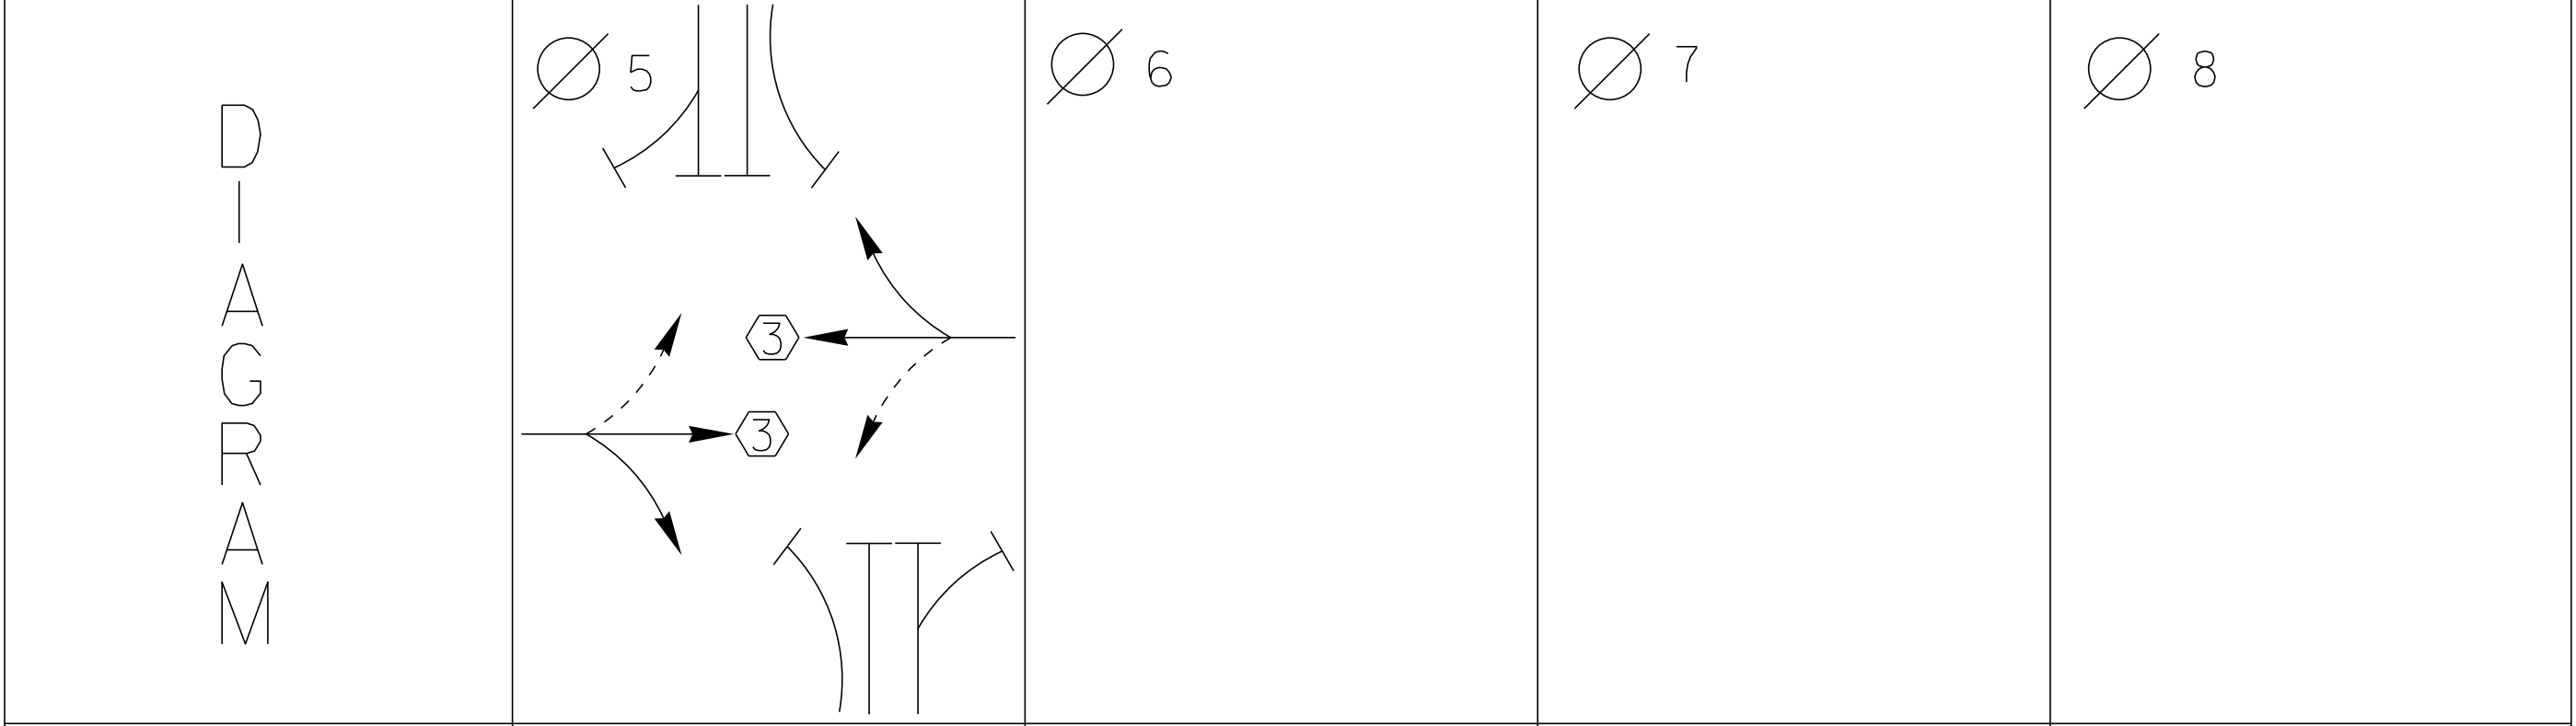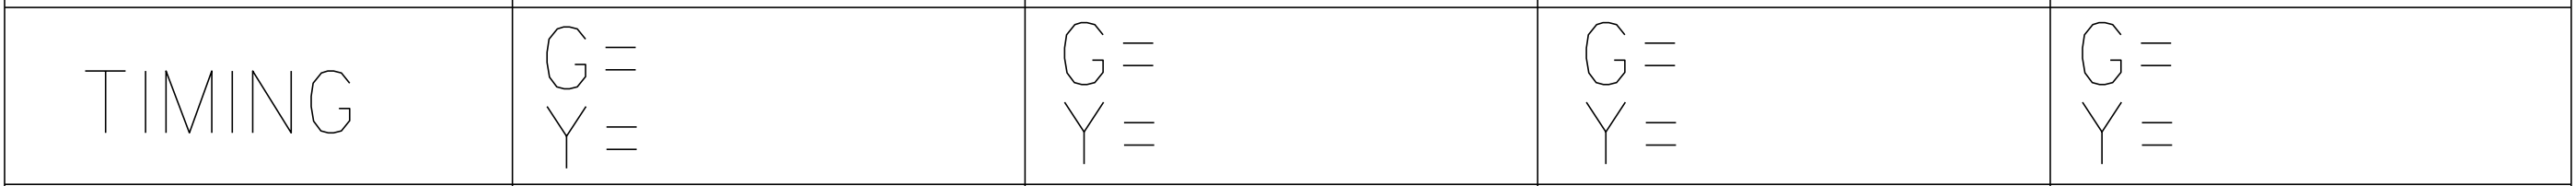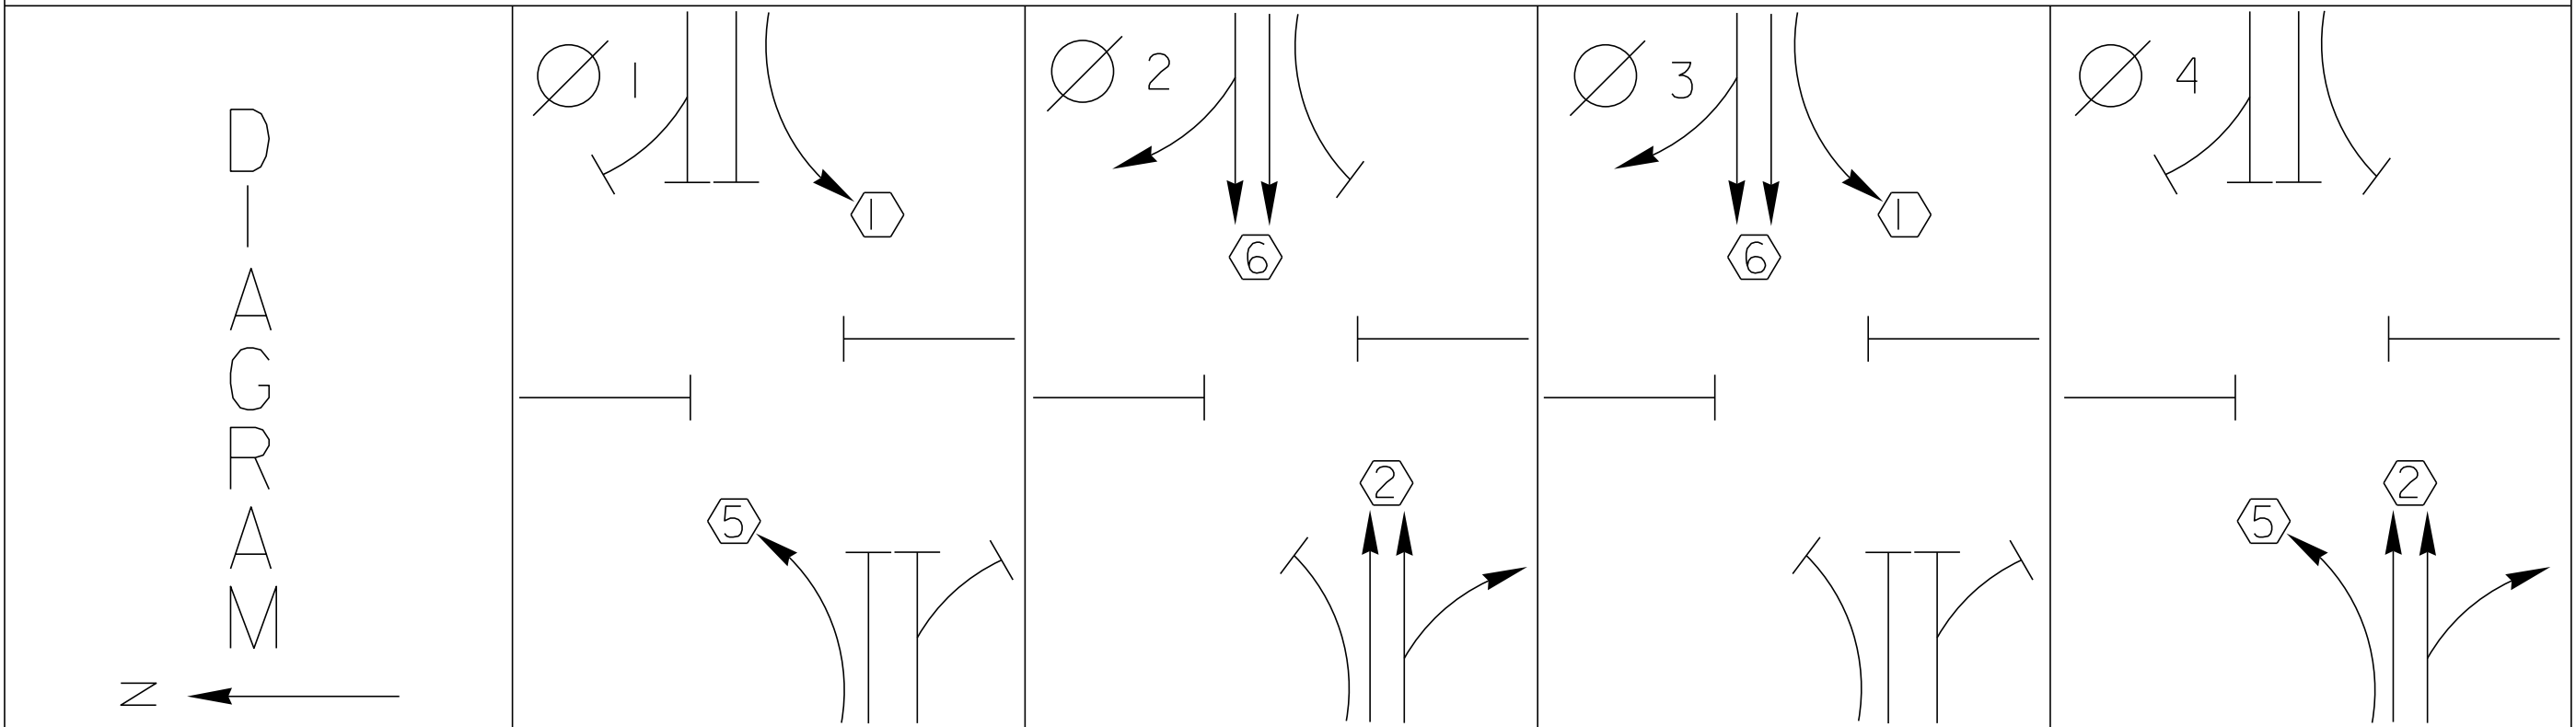



ECONOLITE

PROPERTY OF
VT. AGENCY OF TRANS.
MAINTENANCE DIV.
IN EMERGENCY CALL
DIST. TRANS. OFFICE
655-5990 COLCHESTER
NIGHTS & WEEKENDS 478-7111

PROPERTY OF:
VT. AGENCY OF TRANS.
MAINTENANCE DIV.

IN EMERGENCY CALL:
DIST. TRANS. OFFICE
655-1580 COLCHESTER

NIGHTS & WEEKENDS: 878-7111

WARNING

DO NOT OPERATE
CABINET WITHOUT
CONFLICT MONITOR UNIT


DANGER

115 VOLTS A.C.

STOP
TRIP
RESET
SW

TEST SW'S

01/A	02/B	03/C	04/D
05	06	07	08
09/A	10/B	11/C	12/D
13	14	15	16

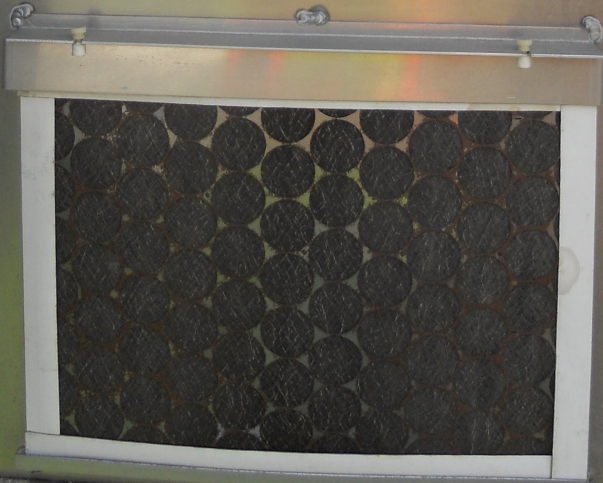

Model 5200
Wireless Modem

SENSOR

ECONOLITE

STATUS

ASC/3-2100

ETH

PORT 3A

PORT 2

PORT 1

115 VAC
1 AMP

SLO-BLO

+24 VDC
3/4 AMP

ENTER

1 2 3
4 5 6
7 8 9
0

MAIN MENU, SUB MENU, NEXT PAGE, NEXT SCREEN, COPY, PASTE, CLEAR, HELP, STATUS DISPLAY, NEXT PAGE

RESET AFTER MODIFYING SWITCHES

FAULT, MONITOR FAIL, RESET, POWER, MODE, TMC FAIL, PREV. FAIL

2:15

MIN. FLASH, DUAL SEL., OPTIONS, CHM LOG DISABLE, WALK DISABLE

0421AB, ABCDEF, 1 2 3 4 5 6

SM, ENBLE, 7 8 9 10 11 12

ECONOLITE
CONTROL PRODUCTS, INC.
Model 200

Autoscope
Term Access Point
ECONOLITE

1 2 3 4 5 6 7 8 9 10 11 12

ETHERNET

1 2 3 4 5 6 7 8 9 10 11 12

Model 200

115 VAC
1 AMP


SLO-BLO

+24 VDC
3/4 AMP

CONTROLLER


200

200

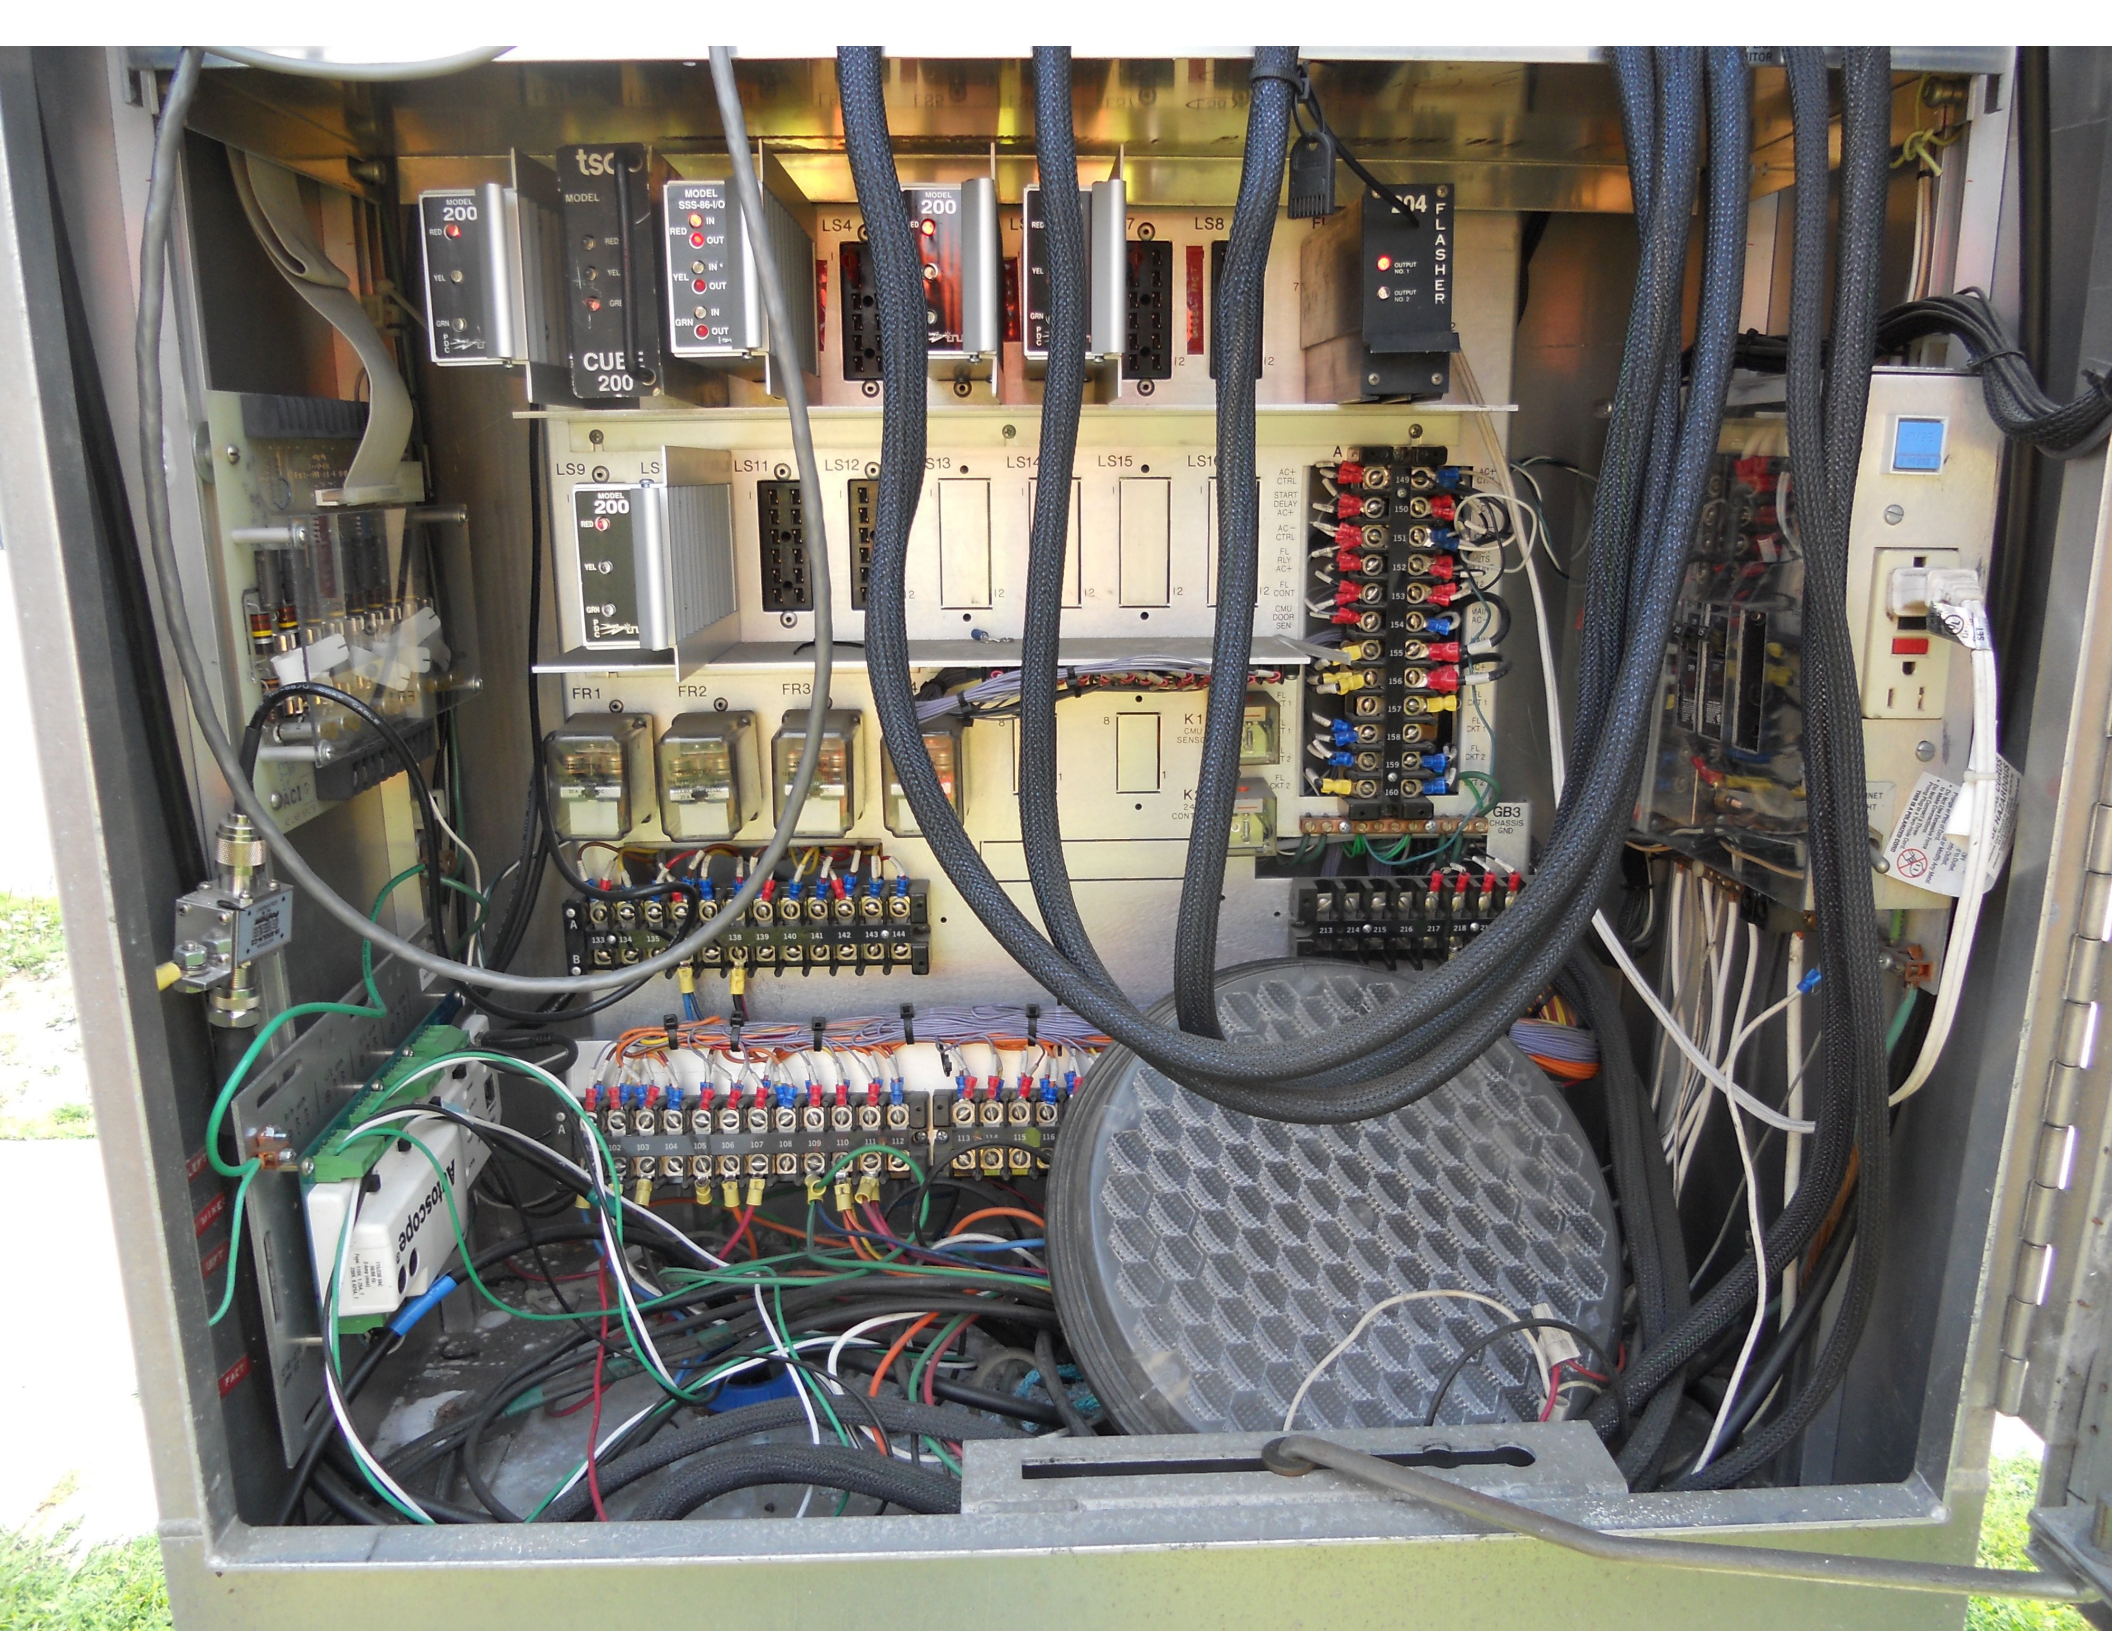



DANGER / PELIGRO
HAZARD OF ELECTRICAL SHOCK OR BURN
SERVICE BY UTILITY AUTHORIZED PERSONNEL ONLY
DO NOT PAINT OVER OR REMOVE THIS LABEL
PELIGRO DE DESCARGA ELÉCTRICA O QUEMADURA
SÓLO SERVICIO AUTORIZADO DE LA COMPAÑÍA
ELÉCTRICA EN SU MANTENIMIENTO
NO PINTES ENCIMA NI REMUEVA ESTA ETIQUETA

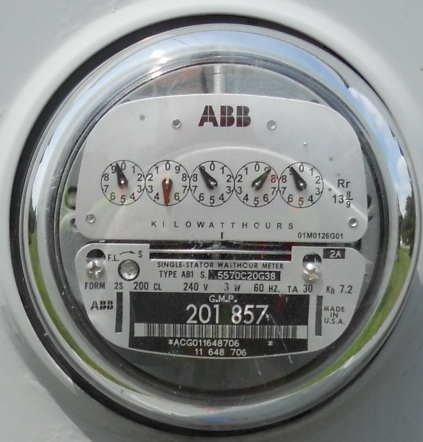

CIRCUIT BREAKERS UNDER FLAP
NO FUSES IN BOX
DO NOT BREAK SEAL

DANGER / PELIGRO
HAZARD OF ELECTRICAL SHOCK OR BURN
SERVICE BY UTILITY AUTHORIZED PERSONNEL ONLY
DO NOT PAINT OVER OR REMOVE THIS LABEL
PELIGRO DE DESCARGA ELÉCTRICA O QUEMADURA
SÓLO SERVICIO AUTORIZADO DE LA COMPAÑÍA
ELÉCTRICA EN SU MANTENIMIENTO
NO PINTES ENCIMA NI REMUEVA ESTA ETIQUETA





ONLY















PUSH
BUTTON
WAIT FOR
WALK
SIGNAL







SAINT MICHAEL'S COLLEGE

NO PARKING
FIRE LANE



SAINT MICHAEL'S COLLEGE

SAINT MICHAEL'S COLLEGE

MICHAEL ARIS CENTER

SAINT MICHAEL'S COLLEGE

S COLLEGE











ONLY ONLY

35

SALVAGE REPAIRS COLLEGE







TURNING
TRAFFIC
MUST
YIELD TO
PEDESTRIANS













