



MS # 623

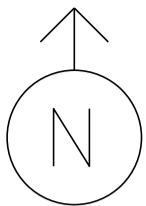

VT 100 NORTH

FAIRGROUND PLAZA

NORTHGATE PLAZA

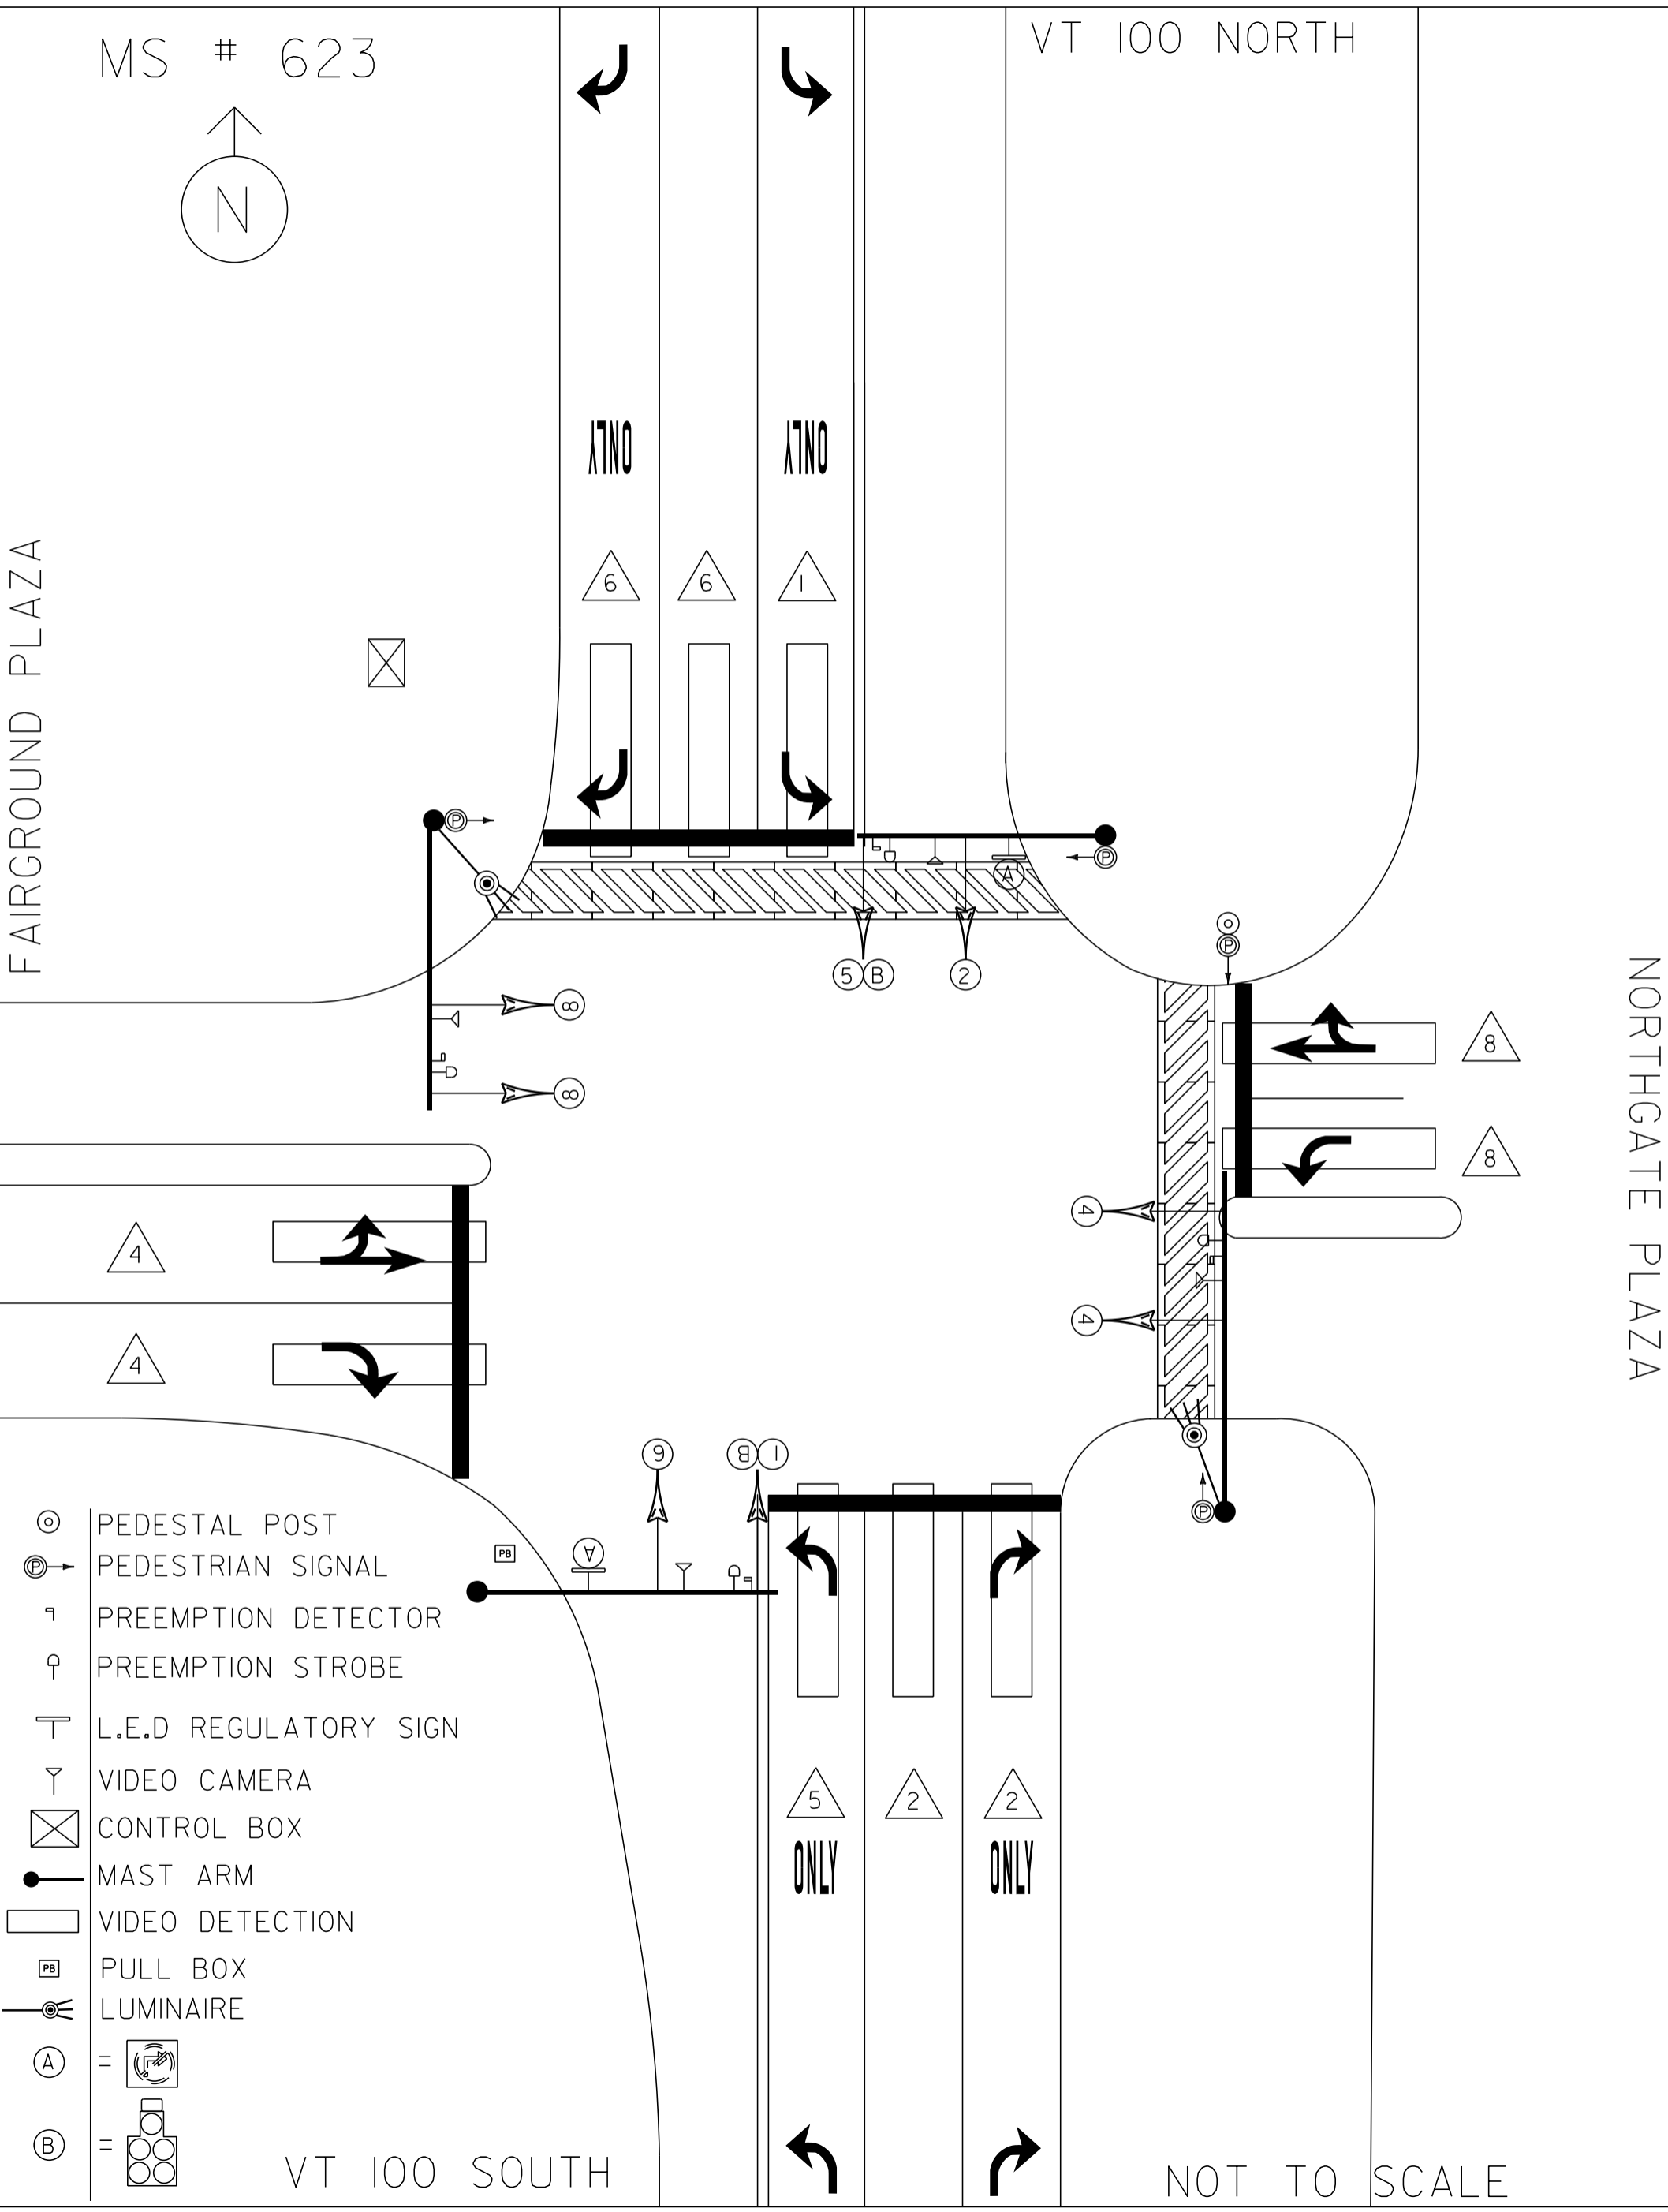


- ⊙ PEDESTAL POST
- ⊙→ PEDESTRIAN SIGNAL
- ∩ PREEMPTION DETECTOR
- ♀ PREEMPTION STROBE
- ⊥ L.E.D REGULATORY SIGN
- ∩ VIDEO CAMERA
- ⊗ CONTROL BOX
- MAST ARM
- ▭ VIDEO DETECTION
- ▭ PB PULL BOX
- ⊙ LUMINAIRE
- Ⓐ =
- Ⓑ =

VT 100 SOUTH

NOT TO SCALE

MS # 623

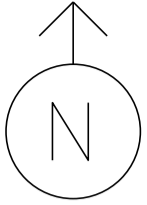

VT 100 NORTH

FAIRGROUND PLAZA

NORTHGATE PLAZA

13'

11'

11'

ONLY

ONLY

LANE LINE 75'

STOP BAR 22'

CROSSWALK 12'

STOP BAR 22'

LANE LINE 75'

CROSSWALK 12'

LANE LINE 75'

STOP BAR 22'

STOP BAR 22'

ONLY


ONLY


ONLY

ONLY

VT 100 SOUTH


NOT TO SCALE

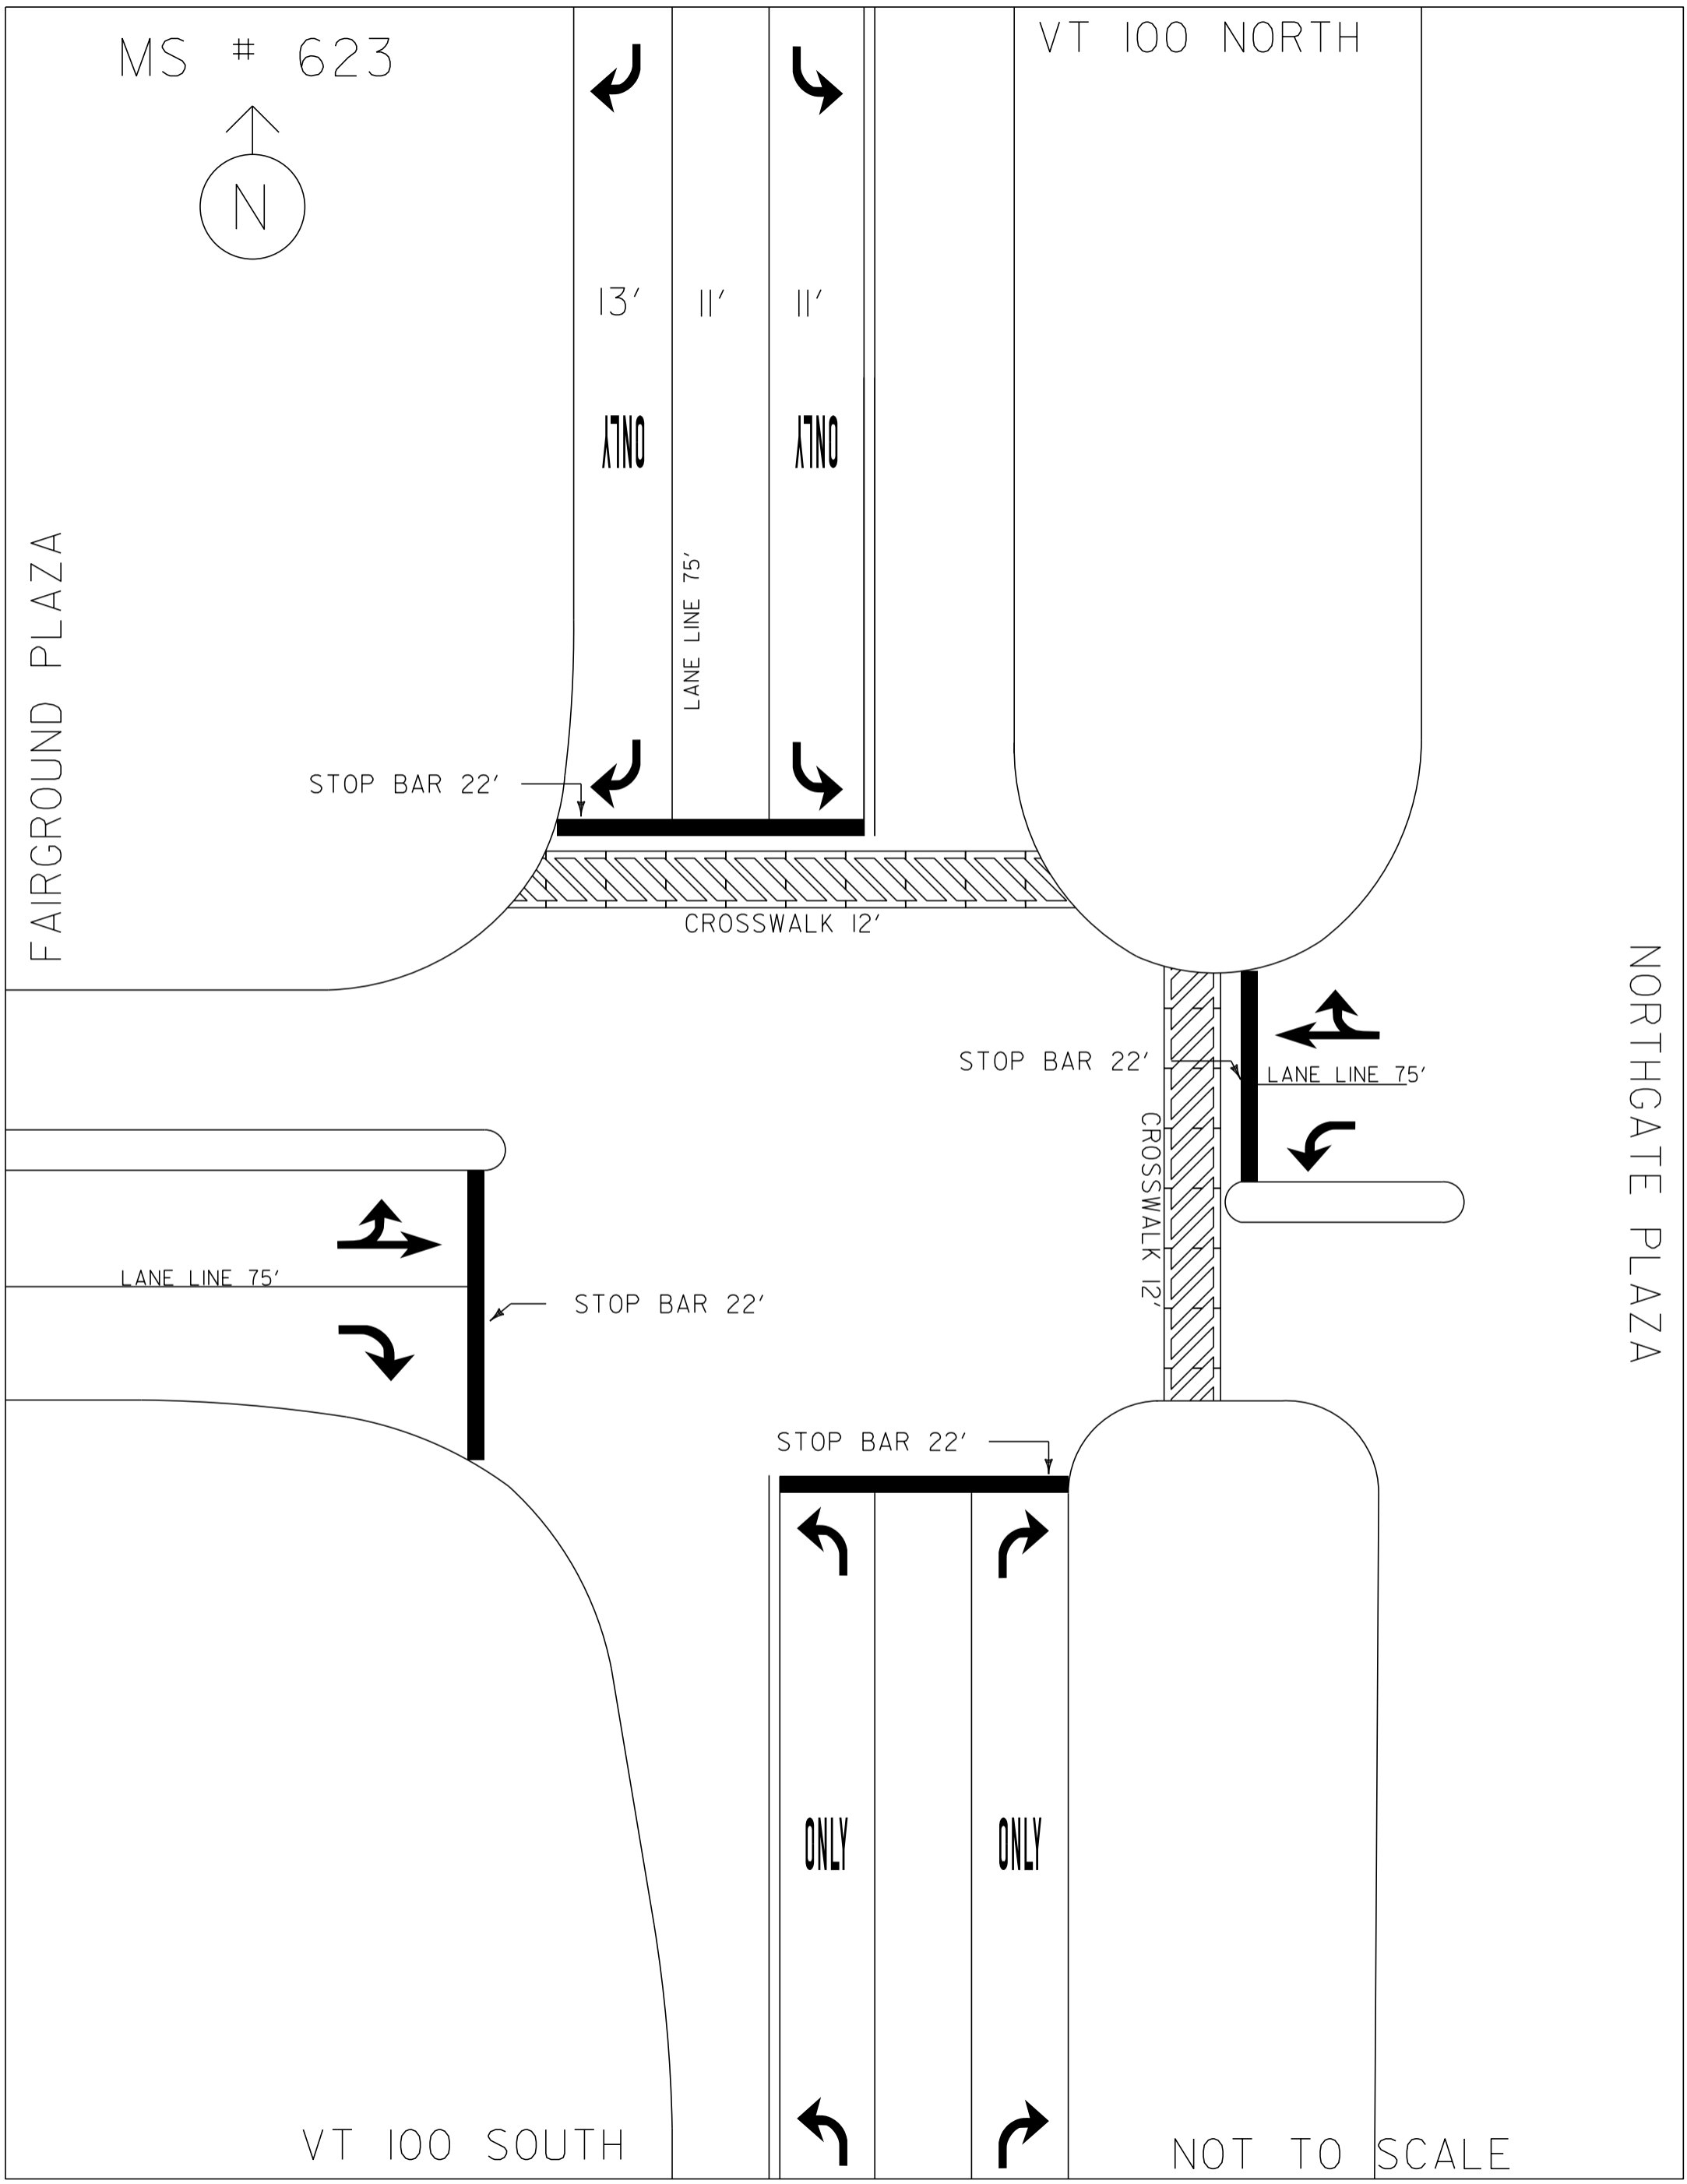

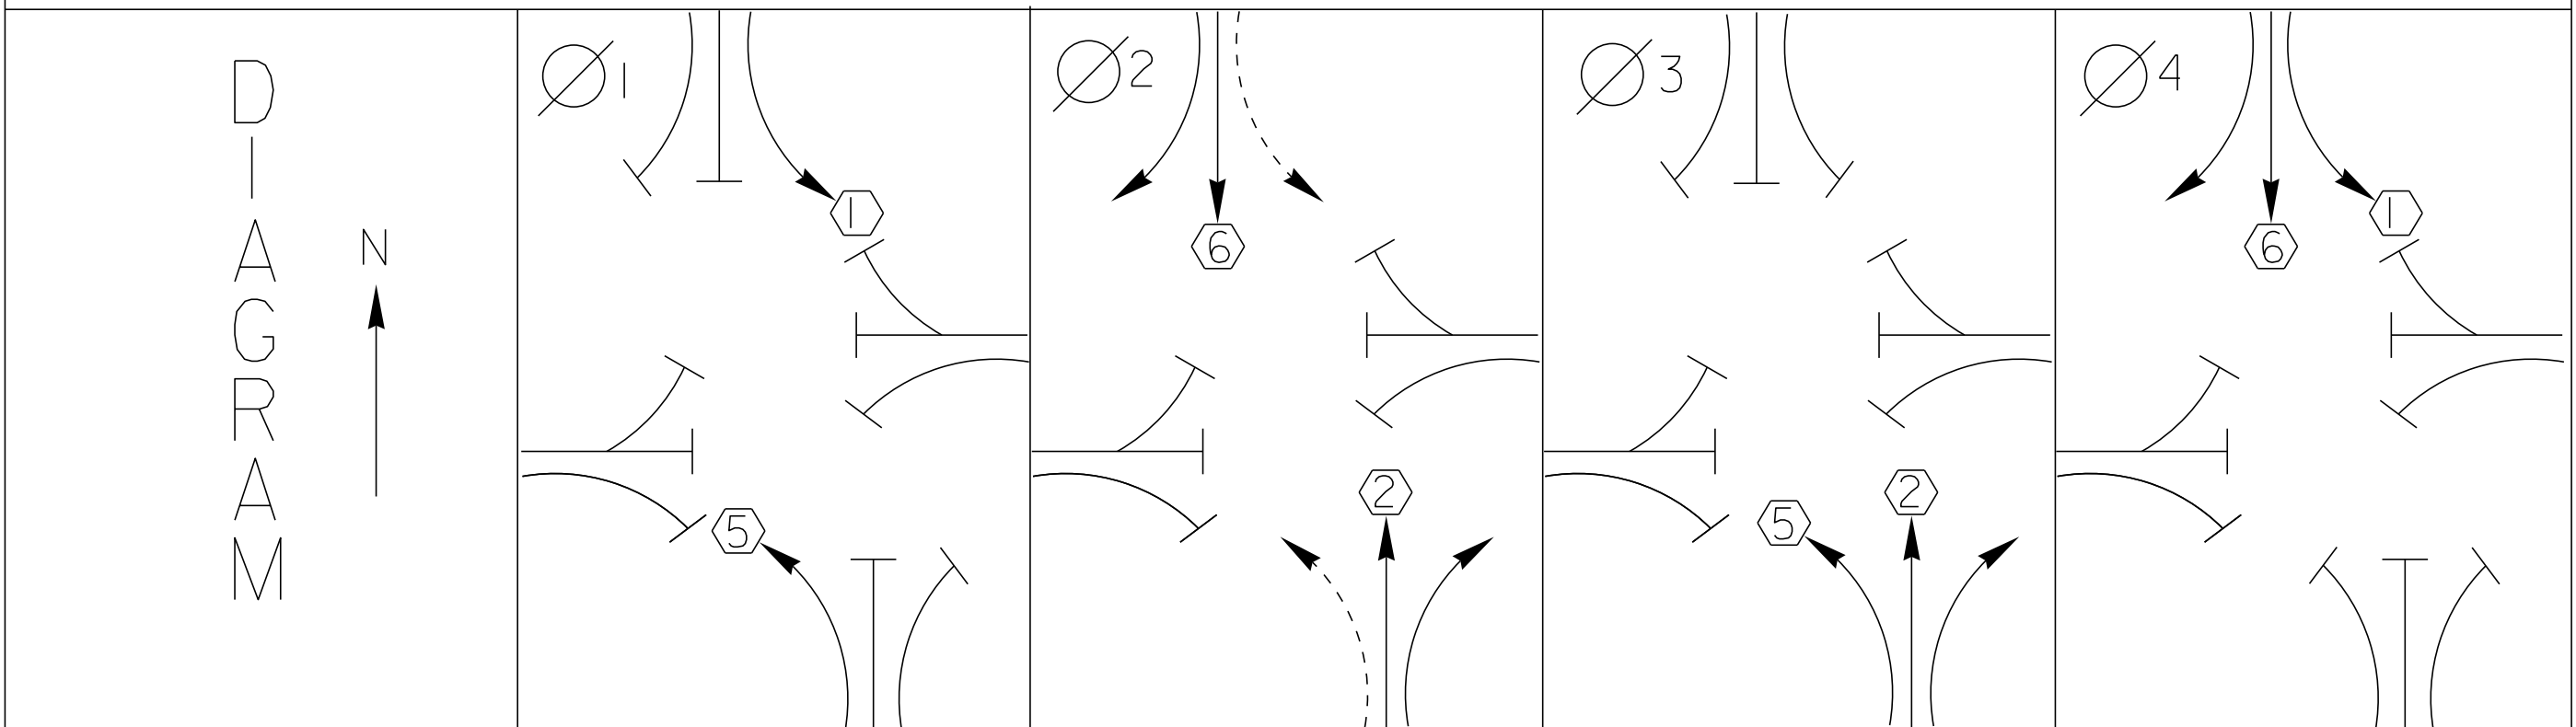


TIMING


$G =$	$G =$	$G =$	$G =$
$Y =$	$Y =$	$Y =$	$Y =$

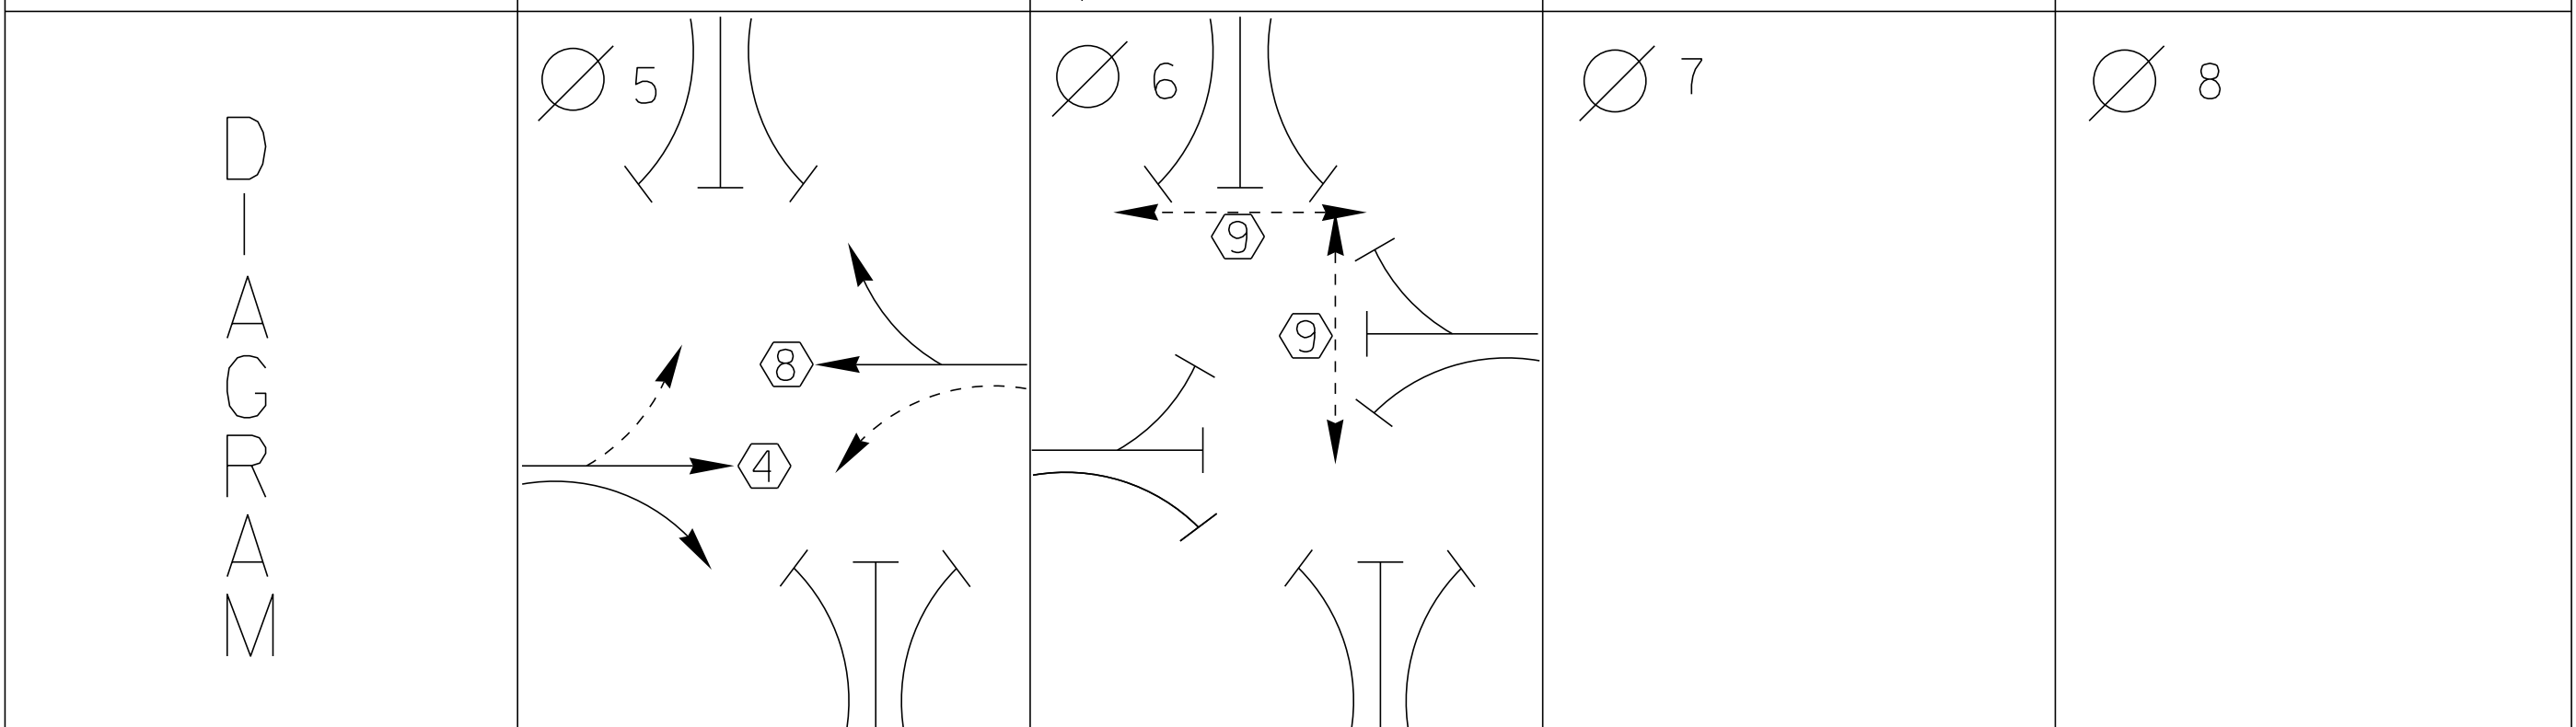

TIMING

$G =$	$G =$	$G =$	$G =$
$Y =$	$Y =$	$Y =$	$Y =$

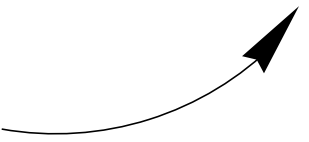 PROTECTED
TURNS

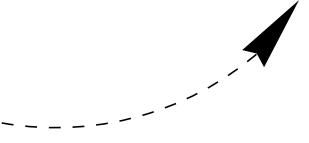 PERMITTED
TURNS
PEDESTRIAN

CYCLE LENGTH, C= _____ S



CLEAN FILTERS
CONSERVE ENERGY
AIR FLOW



SERIES 900 TS2

Control Lier Monitor LDR LWR SDR LWR
TIMING OK OK OK LWR

OPERATION
1. PRESS ANY KEY TO ACTIVATE DISPLAY
2. PRESS MAIN MENU (TOP) CYCLE FOR MAIN MENU
3. PRESS # KEY OF MAIN MENU ITEM TO SELECT
4. PRESS SET FOR THREE SECS FOR HELP A TO THE HELP

FUNCTIONS
ENTER DATA OR DELETE COMMAND
ESCAPE TO PREVIOUS SCREEN/MENU
IF SET IN MAIN MENU DISPLAY
IF MAIN MENU IMMEDIATELY
IF SET MAIN MENU THREE
MIDDLE/RIGHT/UP/STAY

ALTERNATE FUNCTIONS
PRESS AT PWR. THINK ONE OF THE FOLLOWING:
ESC CLEAR ENTRY
ESC FOR THREE SECS HELP
MAIN/MSP TOGGLE BACKLIGHT
LDR OFF

NAZTEC, INC.
NEMA TRAFFIC CONTROLLER

115VAC-1A
C-10A

A B C D

NAZTEC, INC.
202 Park View Dr., Sugar Land, TX 77478
Model No. 900-1000-0000 Phone No. 281-280-1100
Serial No. 00000000000000000000

MMU 516
NAZTEC, INC.

CONFLICT
RED FAIL
CVM
24V-1
24V-2
RED+YEL CLR
CLEARANCE
DIAGNOSTICS
PORT 1
PRGM-CARD
INDICATION
FIELD CHECK
LOCAL FLASH

POWER 12 V
TYPE 12 G

REBOOT

ACT3
PORT
RS-232C

1/2A
5B

MODEL 885-210
MODEL 885-210
MODEL 885-210
MODEL 885-210

CONTROLLER

PREEMPTION

BIU9

DETECTOR RACK

C1 C2 C3 C4 C5 C6 C7 C8

TRAFICON

NAZTEC, INC.
NEMA TS2
POWER SUPPLY

MODEL PS20

+24V
GND
AMP
12 VAC
NEU
1/4 AMP
E REF
AMP
E REF

NAZTEC, INC.
202 Park View Dr., Sugar Land, TX 77478
Model No. 900-1000-0000 Phone No. 281-280-1100
Serial No. 00000000000000000000


POWER SUPPLY

LS1 LS2 LS3 LS4 LS5


LS10 LS11 LS12

FLASHER


204

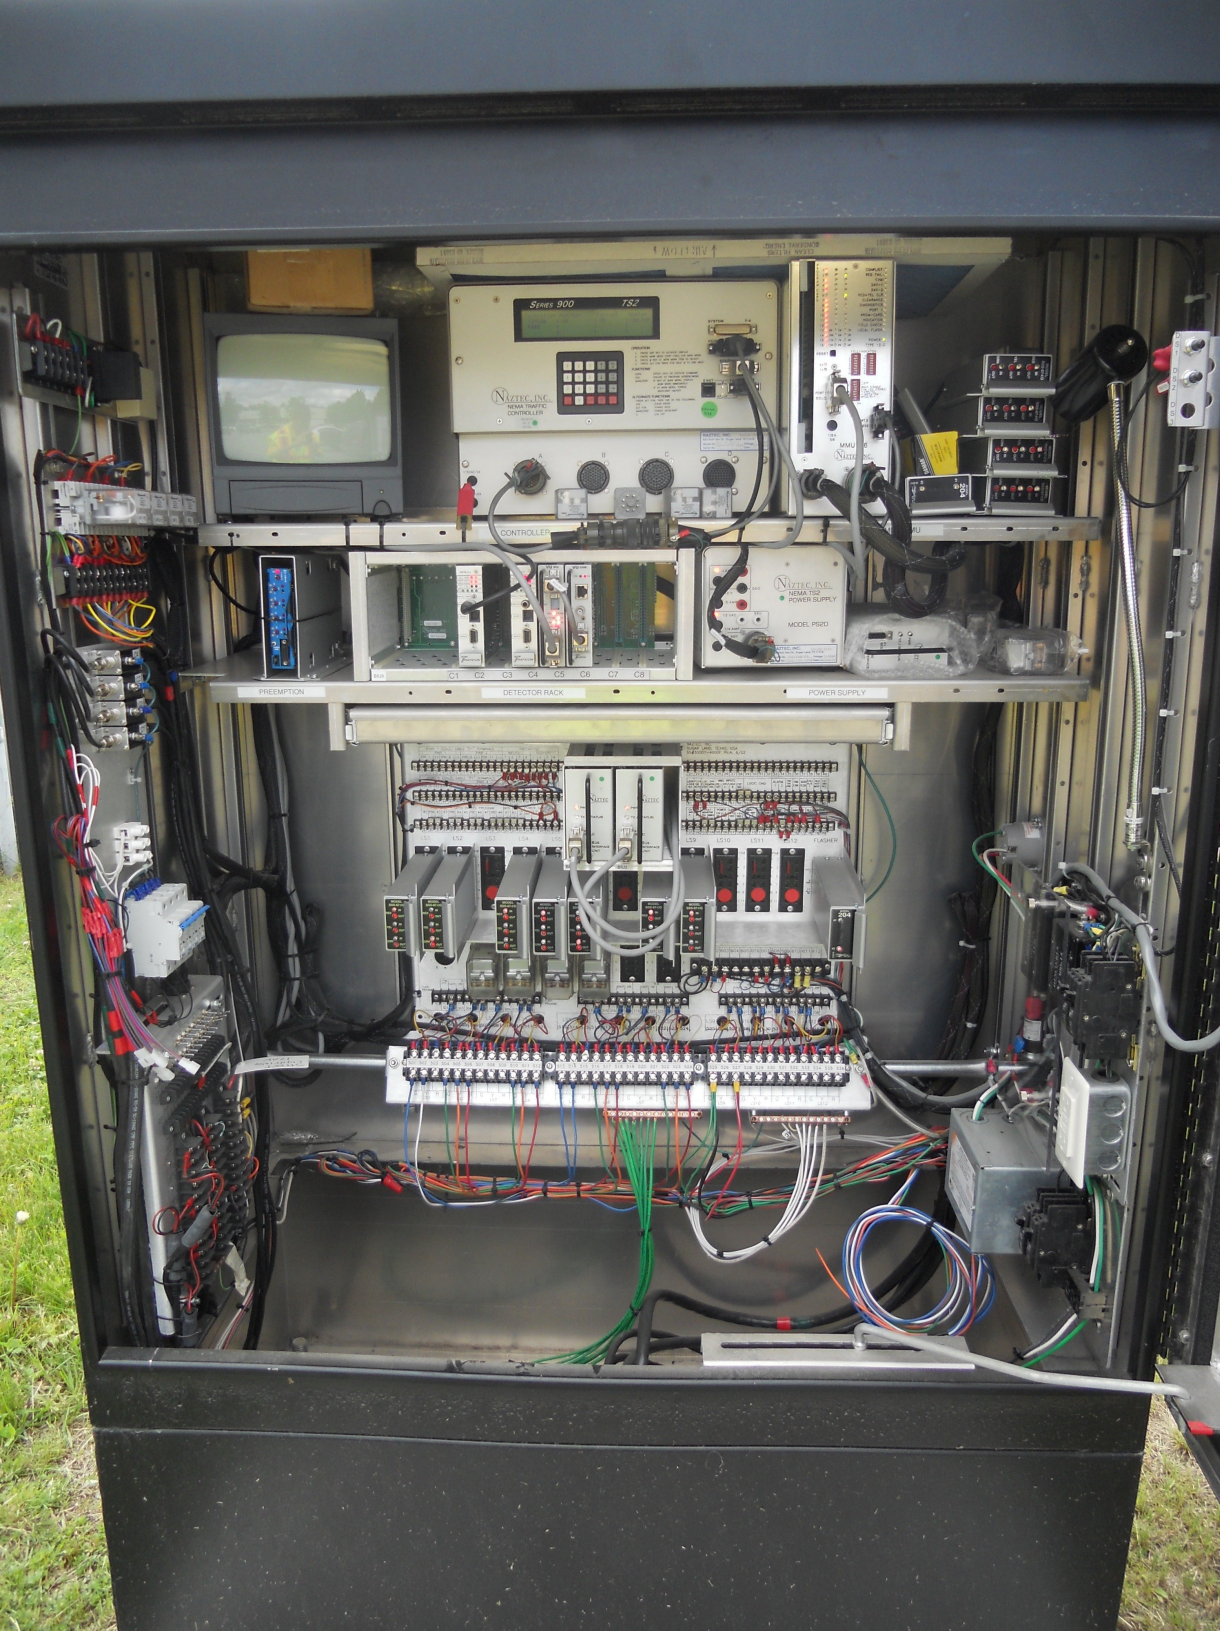

FAIRGROUND PLAZA

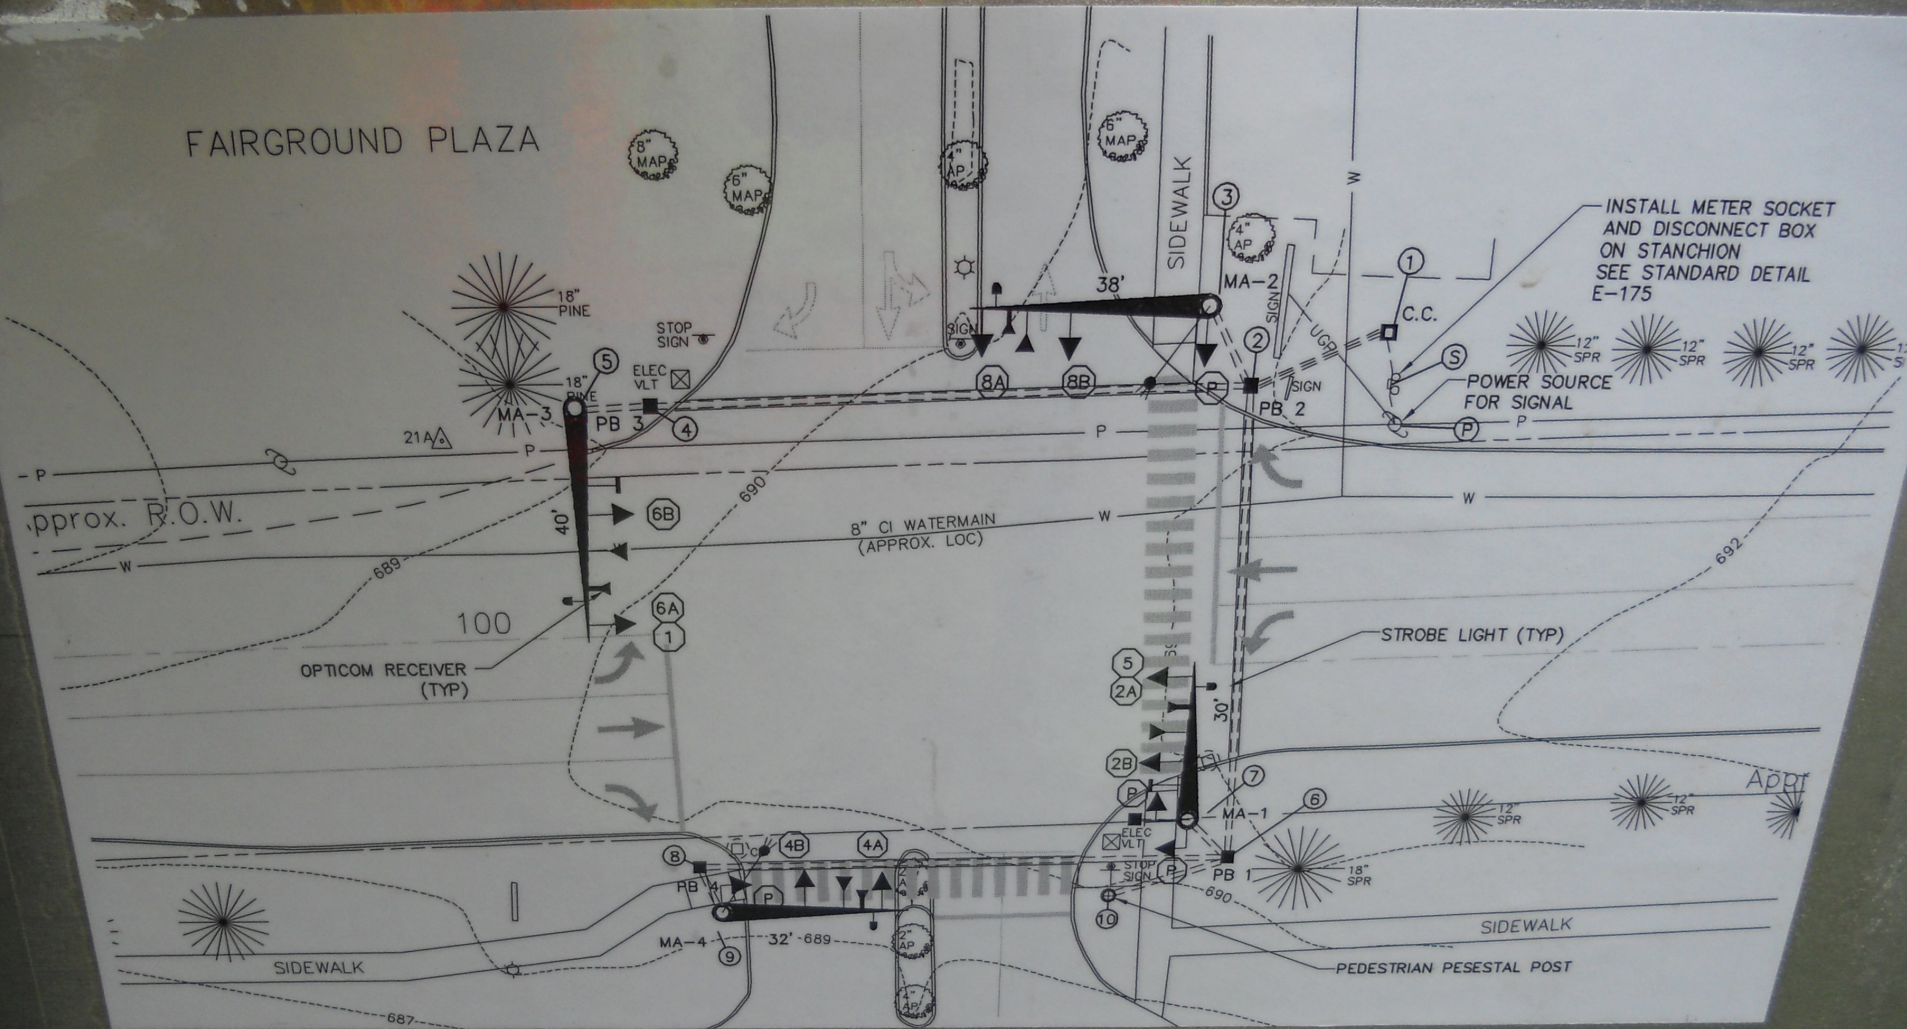



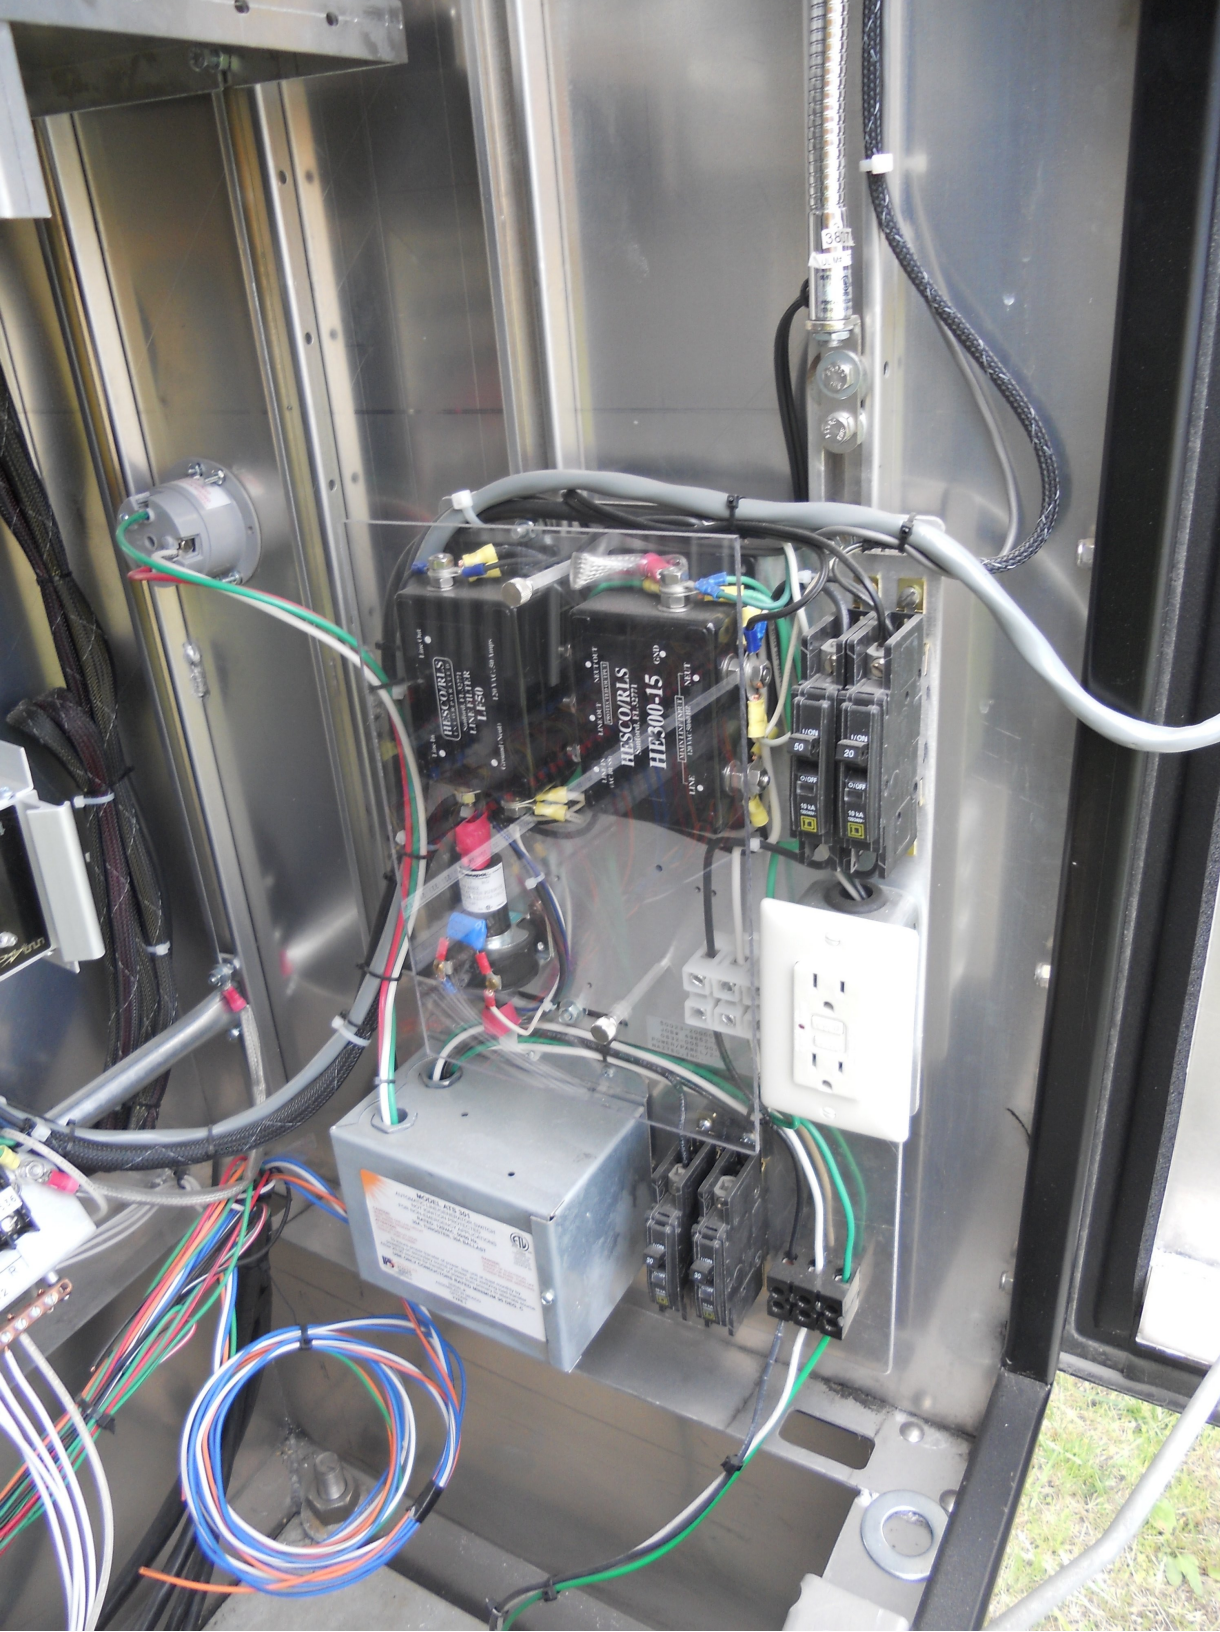


⚡ DANGER
HAZARD OF ELECTRICAL SHOCK
OR BURN IF COVER REMOVED
SERVICE BY UTILITY
AUTHORIZED PERSONNEL ONLY
DO NOT PAINT OVER OR REMOVE THIS LABEL
704929-MD REV. 1

75
YEARS
Milbank Mfg. Co.

ABB
7482
0 3 8 3 9
KILOWATTHOURS
Rr 13 ⁸/₉
FA OD 2
F.L. S
SINGLE-STATOR WATTHOUR METER
TYPE AB1 S. 5570C38G14
FORM 2S 200 CL 240 V 3 W 60 HZ. TA 30 Kh 7.2
ABB **AI** 7482 ^{0/6}
98 089 818
MADE IN U.S.A.

7482

MILBANK
TYPE 3R ENCLOSURE

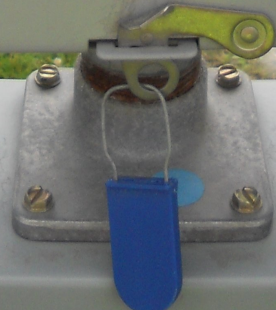



**NORTHGATE
PLAZA**

HOTEL

**FAMILY
DOLLAR**

SEARS

RadioShack

**FAIRGROUND
PLAZA**

**Chinese
Restaurant**

**Hannaford
Food**

SHEAR IMAGE

ENTER

ONLY

ONLY





W. Main St.
Rt. 101
Hannaford Green
Hannaford Green

CAR WASH

Morrisville
Farmers
Market
Saturdays
9:00-1:00
HANNAFORD
GREEN

ONLY









ORX 750

ORANGE
MARKET
RESTAURANT



12IN DIA / 19 FT
55KSI / 7.64
10IN DIA / 30 FT / 7.64



Red traffic light

Red traffic light

7

aford









12.5M / 27 FT
55KSI / 794
9 IN DIA / 30 FT / 794



**NORTHGATE
PLAZA**

HOTEL

**FAMILY
DOLLAR**

SEARS

Union Bank

The Great Outdoors

TAYLOR'S COLOR WORLD

JCPenney

**LAUNDROMAT
DRY CLEANERS**

rent-A-Center

**HAIR
CREATIONS**

Suzie Lynn's

WARD'S

888-5565
Dine In or
Carry-Out!

ONLY

ONLY







25M / 10FT
25M / 10FT
25M / 10FT





A HOTEL

LEISURE WORLD

Hoagie's

Suzie-Lynn's

LAUNDRY CENTER



12IN DIA / 27 FT
55KSI / 60
10IN DIA / 38FT / T-4

