



MS # 633

US 2 WEST

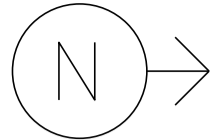

- ⊙ PEDESTAL POST
- Ⓢ→ PEDESTRIAN SIGNAL
- ⊠ CONTROL BOX
- LOOP DETECTION
- Ⓢ

LEFT TURN YIELD ON GREEN

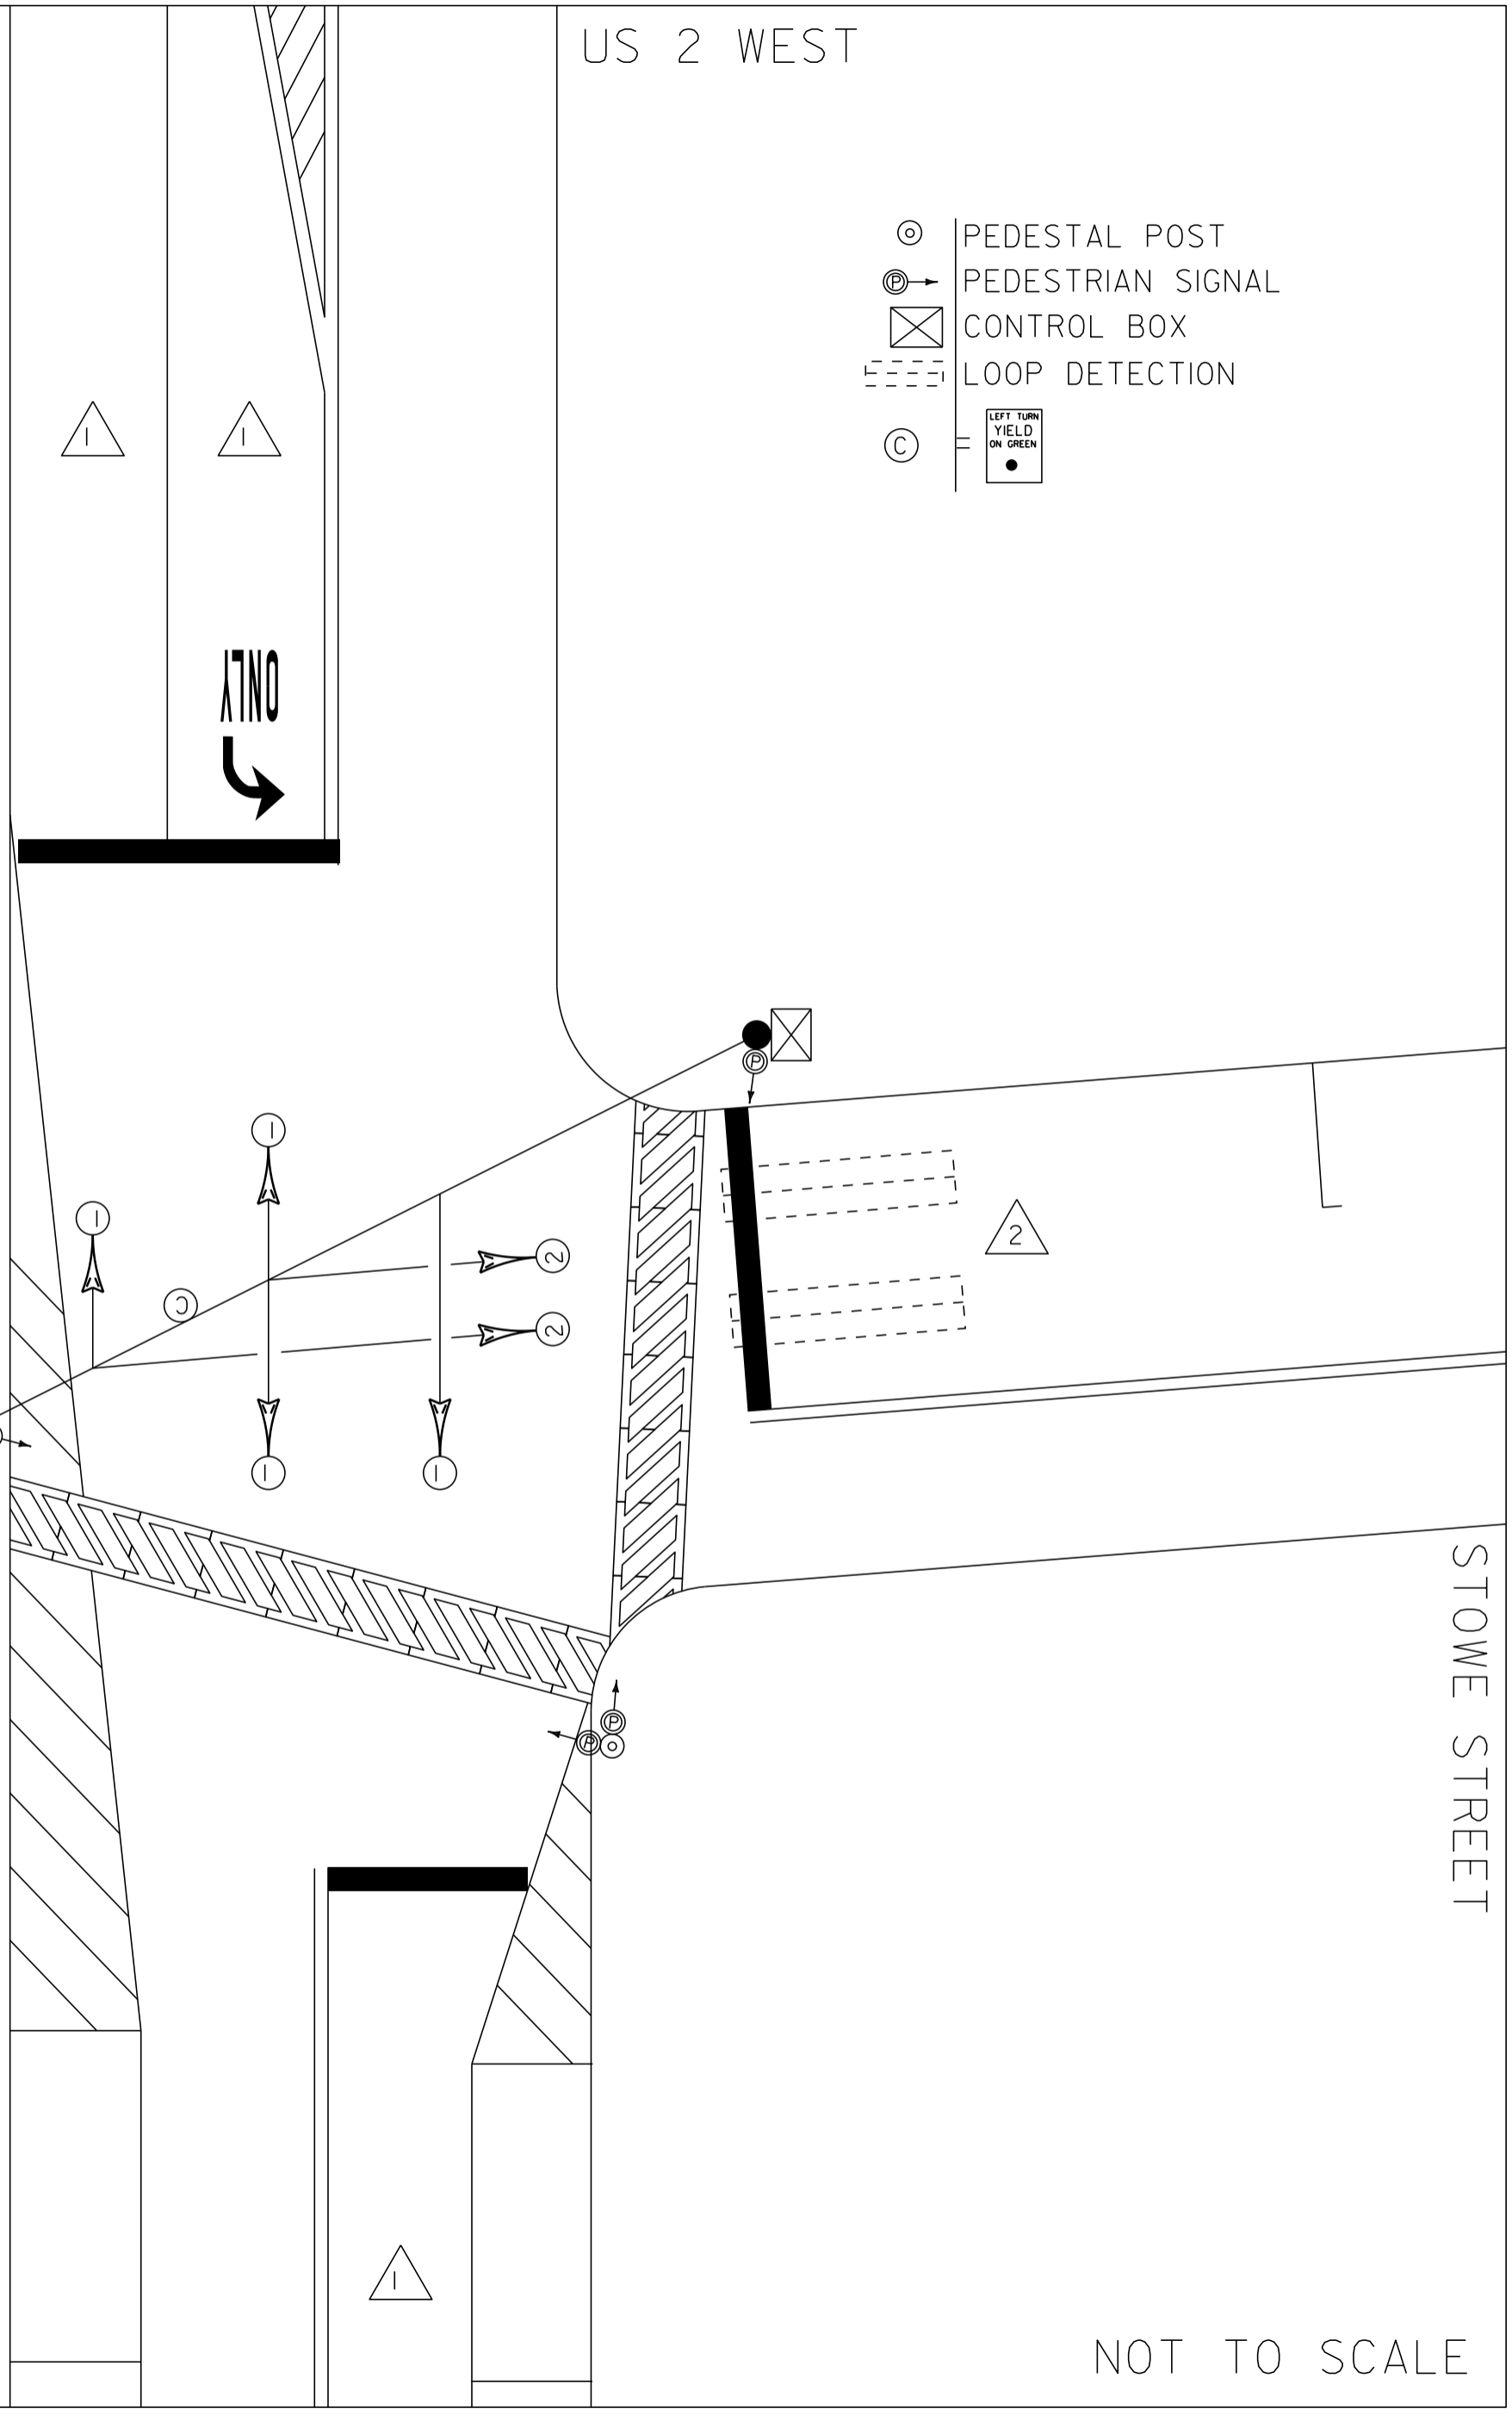

US 2 EAST

NOT TO SCALE

STOWE STREET