
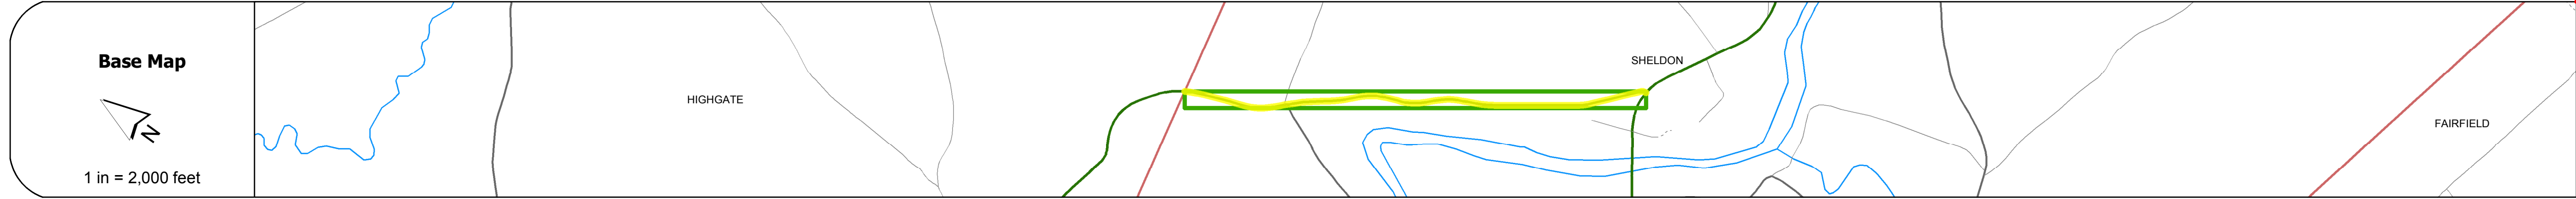


DISTRICT	TOWN	ROUTE
8	SHELDON	VT-78

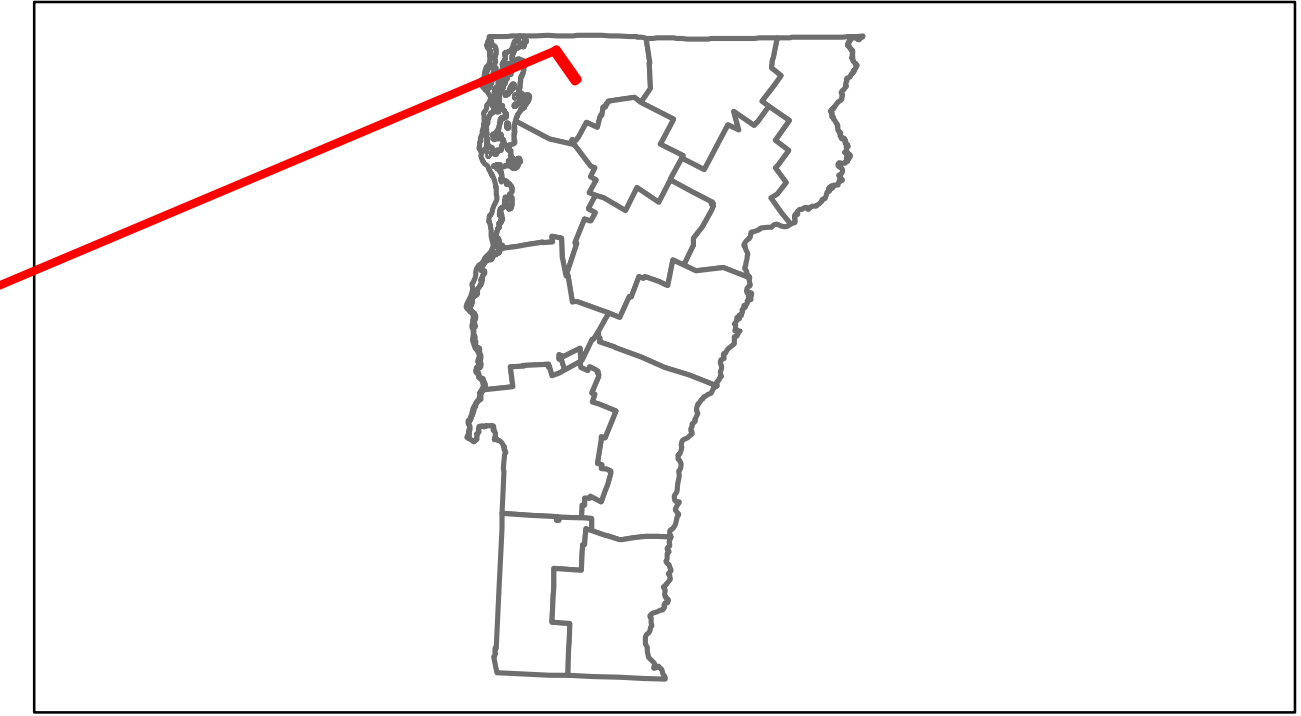

DESCRIPTION BLOCK	
Bridge No. 14: Culvert - 1956 Structure No. 300296001406141 Length: 8' Under Clearance: 5.0' Facility Carried: VT78 Bridge Type: RC BOX Features Intersected: BROOK Maintenance: State	
Bridge No. 16: Culvert - 1958 Structure No. 300296001606141 Length: 13' Under Clearance: 10.0' Facility Carried: VT78 Bridge Type: RC BOX Features Intersected: MCGOWAN BROOK Maintenance: State	

Road Widths	Travellane	Roadway	Lane Count	Base	Subbase
	20	22	2		

Curves	3	5	3	4	5	3

Grades	-5.0

Historic Projects	1996: STP 84241(S)	1983: Unknown	1973: Unknown	1976: Unknown	1970: Unknown	1968: SQ 20(16)	1942: SN FAS 20(1)	1946: FAS 20(6)

Maintenance Garage	District 8 - Highgate Garage

Traffic Counters	86F355

Functional Class	7

Speed Zone	

AADT Counts	2012	2011	2010	2009	2008
			1900	1900	1900
					1400

Crash Locations	2012	2011	2010	2009	2008

Historic Projects	Functional Class	Curves	Traffic Counters	Road Widths	AADT	Mileage by Functional Class By Sheet	Mileage by Town By Sheet	DISTRICT	TOWN	1 of 1 mile 0.0 to mile 1.841	ROUTE
Unknown, Cold Plane and Bituminous Concrete, Concrete, Skiny Mix, Gravel, Bituminous Seal, Surface Treated Gravel, Bituminous Concrete, Bituminous, Macadam, Reclaimed Base and Bituminous Concrete, Plant Mix	1-19	curve left, curve right, grade up, grade down	(counter ID)	(ft)	(count)	0296 7 - Rural - Major collector 1.841	SHELDON - V078-0614 1.841 of 1.841	8	SHELDON	Date: 04/08/13	VT-78
						Total Mileage: 1.841 mi	Total Mileage: 1.841 mi				