
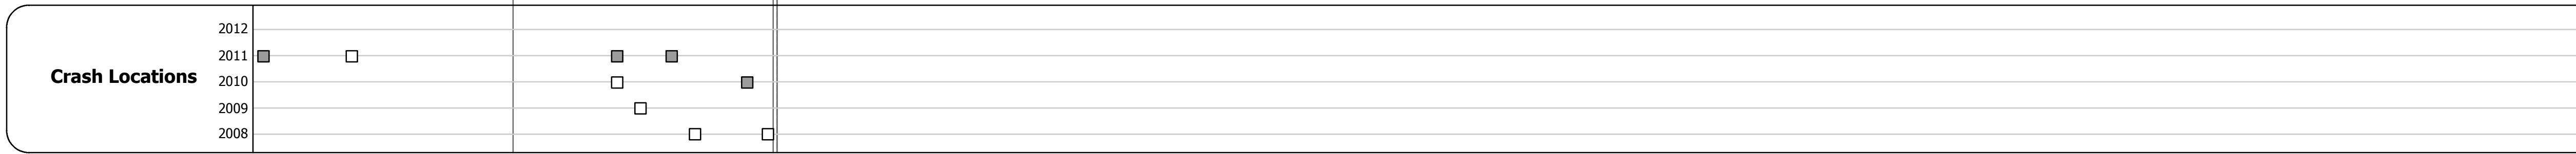
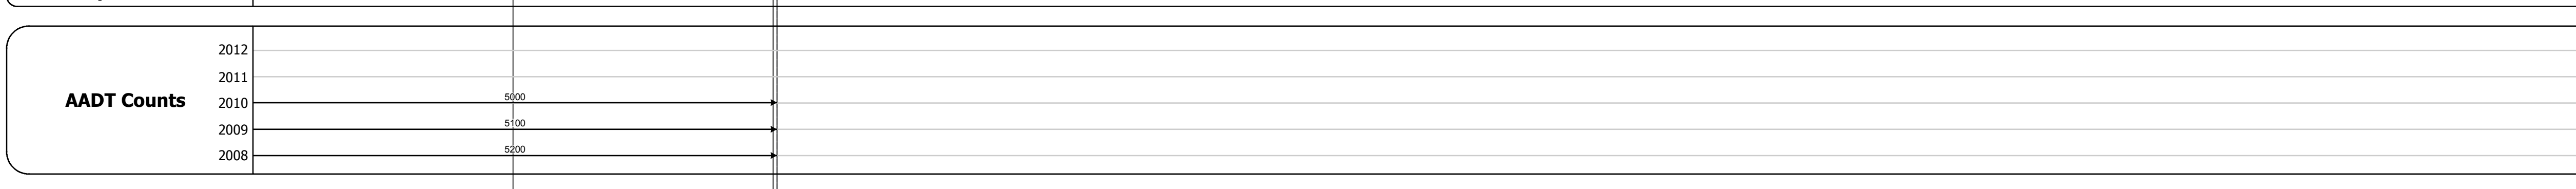
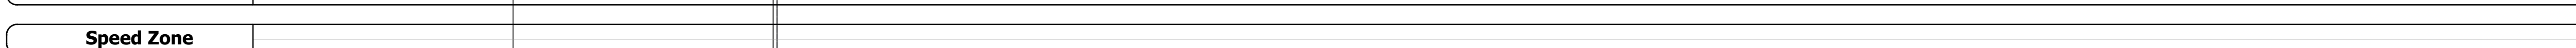
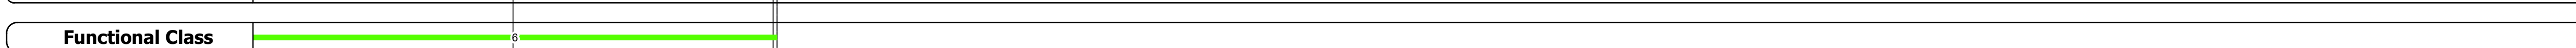
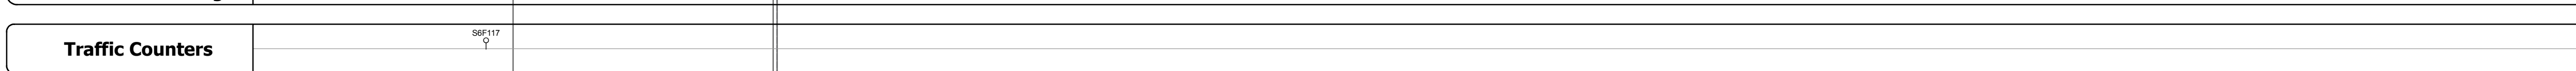
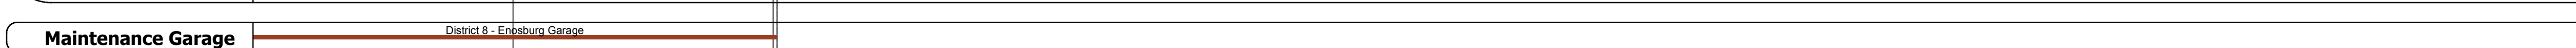
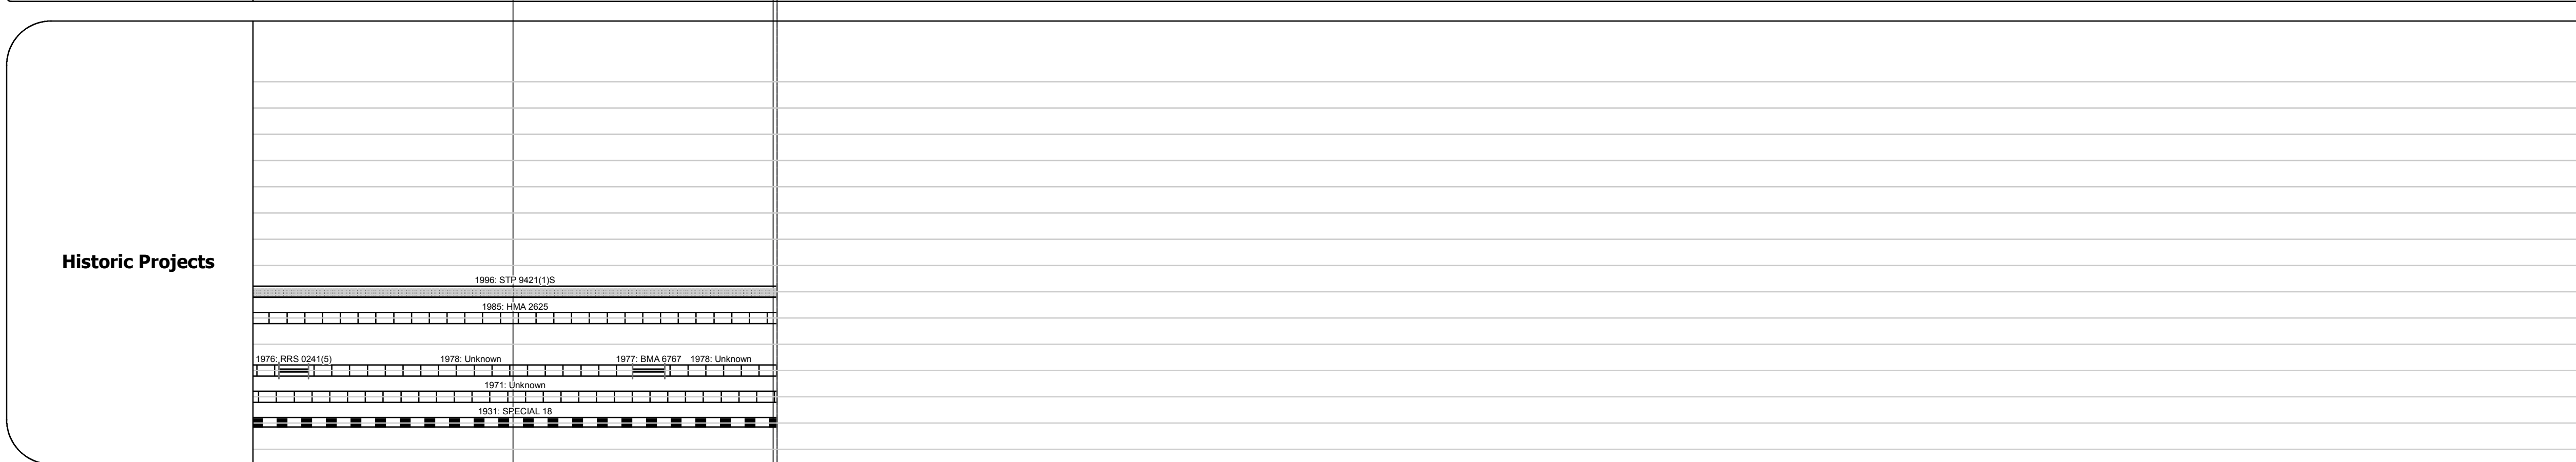
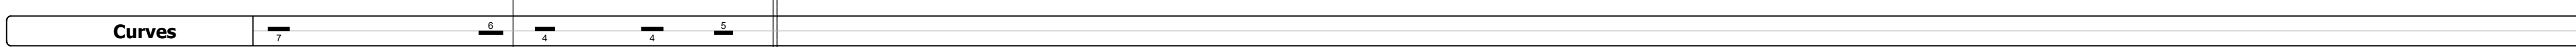
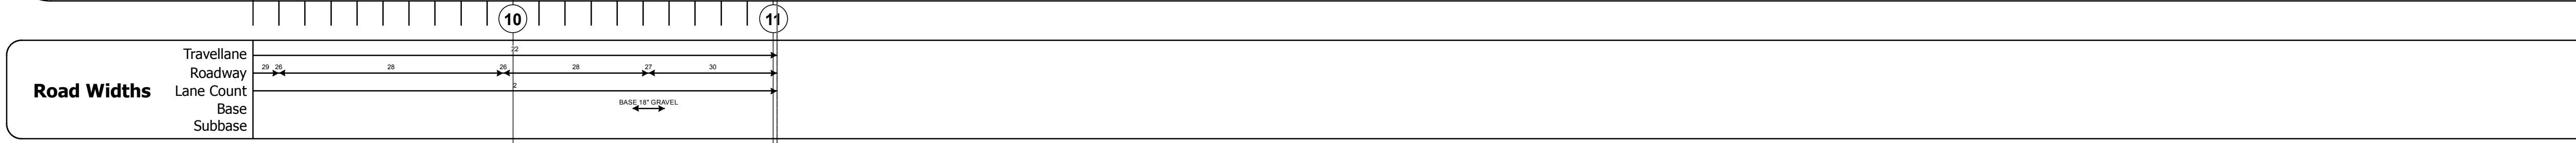
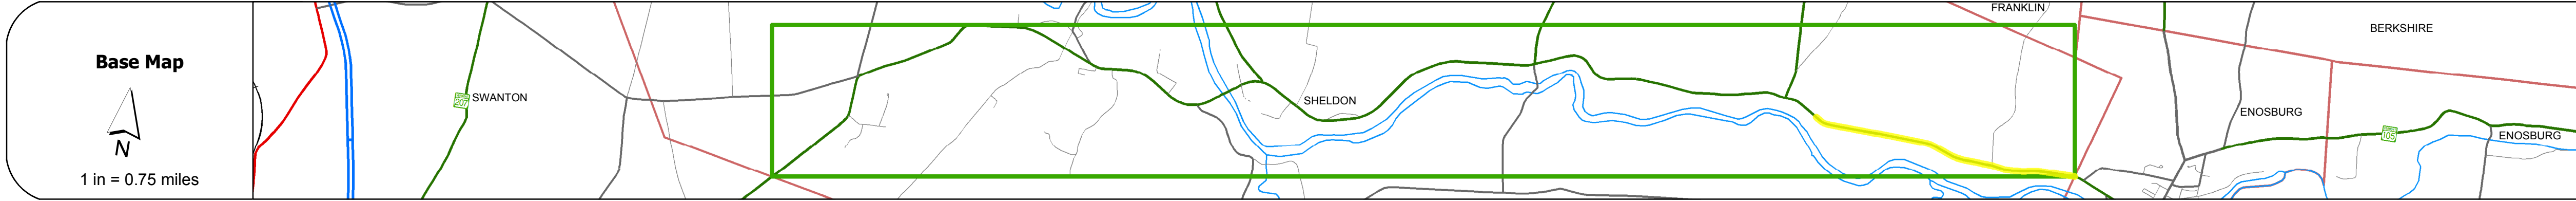


DISTRICT	TOWN	ROUTE
8	SHELDON	VT-105

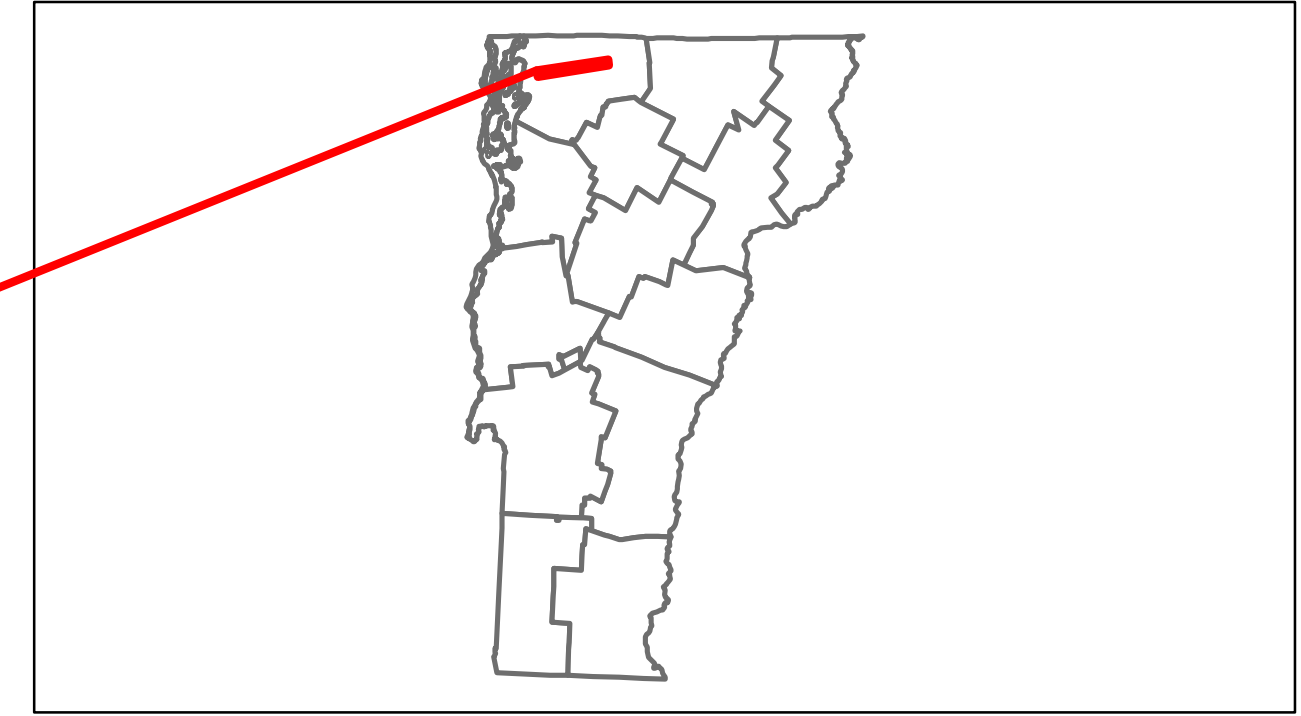

DESCRIPTION BLOCK	
Bridge No. <CLR red = "255">14<CLR>	Slab - 1940 Structure No. 300034001406141 Length: 15', Width: 32.5' Under Clearance: 6.0' Facility Carried: VT105 Bridge Type: CONCRETE SLAB Features Intersected: BROOK Surface: Bituminous Maintenance: State
Bridge No. <CLR red = "255">15<CLR>	Culvert - 1924 Structure No. 300034001506141 Length: 8', Width: 30.0' Under Clearance: 4.5' Facility Carried: VT105 Bridge Type: RC BOX Features Intersected: BROOK & CATTLE PASS Surface: Bituminous Maintenance: State
Bridge No. <CLR red = "255">16<CLR>	Frame - 1924 Structure No. 300034001606141 Length: 8' Under Clearance: 7.0' Facility Carried: VT105 Bridge Type: CONCRETE RIGID FRAME Features Intersected: BROOK & CATTLE PASS Maintenance: State

Historic Projects	Functional Class	Curves	Traffic Counters	Road Widths	AADT	Mileage by Functional Class By Sheet	Mileage by Town By Sheet	DISTRICT	TOWN	2 of 2 mile 9.0 to mile 11.015	ROUTE
<ul style="list-style-type: none"> <li>Unknown</li> <li>Bituminous Mix</li> <li>Skiny Mix</li> <li>Bituminous Seal</li> <li>Bituminous Concrete</li> <li>Macadam</li> <li>Cold Plane and Bituminous Concrete</li> <li>Concrete</li> <li>Gravel</li> <li>Surface Treated Gravel</li> <li>Plant Mix</li> <li>Reclaimed Base and Bituminous Concrete</li> </ul>	<ul style="list-style-type: none"> <li>1</li> <li>2</li> <li>3</li> <li>4</li> <li>5</li> <li>6</li> <li>7</li> <li>8</li> <li>9</li> <li>10</li> <li>11</li> <li>12</li> <li>13</li> <li>14</li> <li>15</li> <li>16</li> <li>17</li> <li>18</li> <li>19</li> </ul>	<ul style="list-style-type: none"> <li>curve left</li> <li>curve right</li> </ul>	(counter ID)	(ft)	(count)	034-1 6 - Rural - Minor Arterial 2.015	SHELDON - V105-0614 2.015 of 11.015	8	SHELDON	Date: 04/09/13	VT-105
Total Mileage: 2.015 mi							Total Mileage: 2.015 mi				