
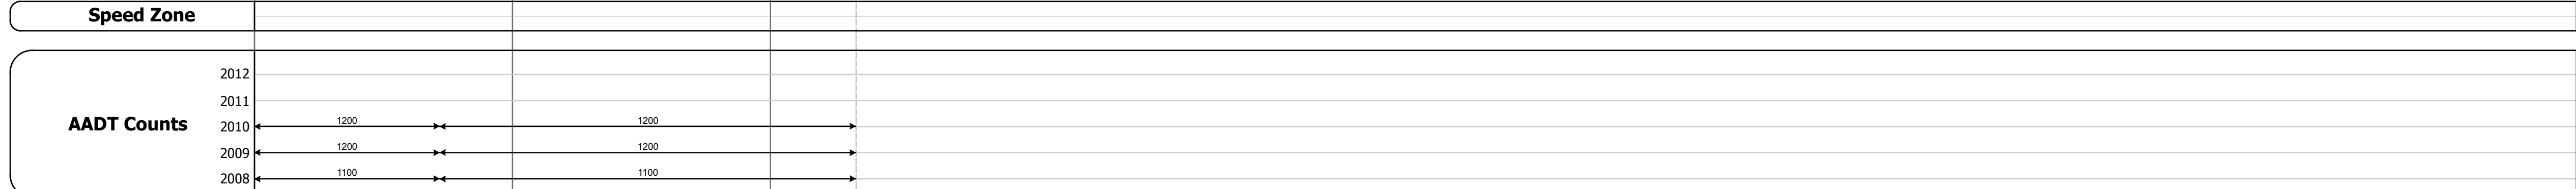
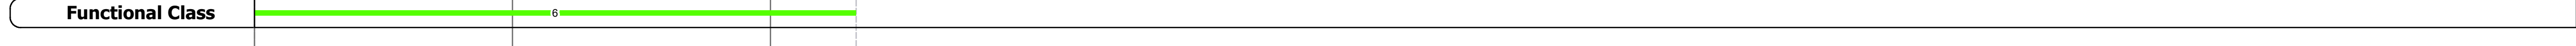
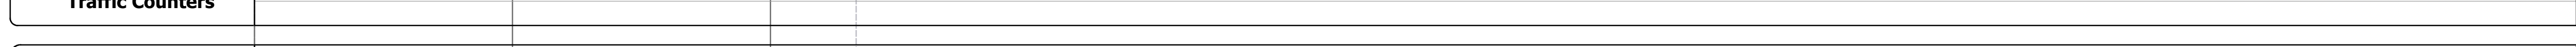
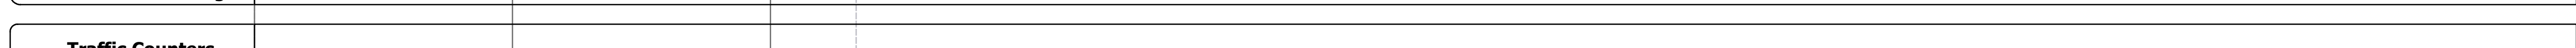
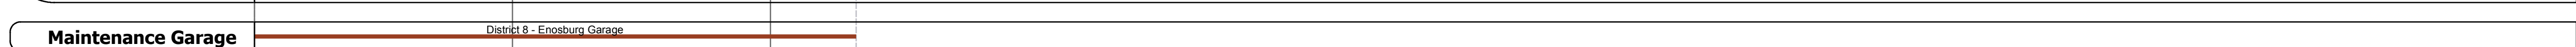
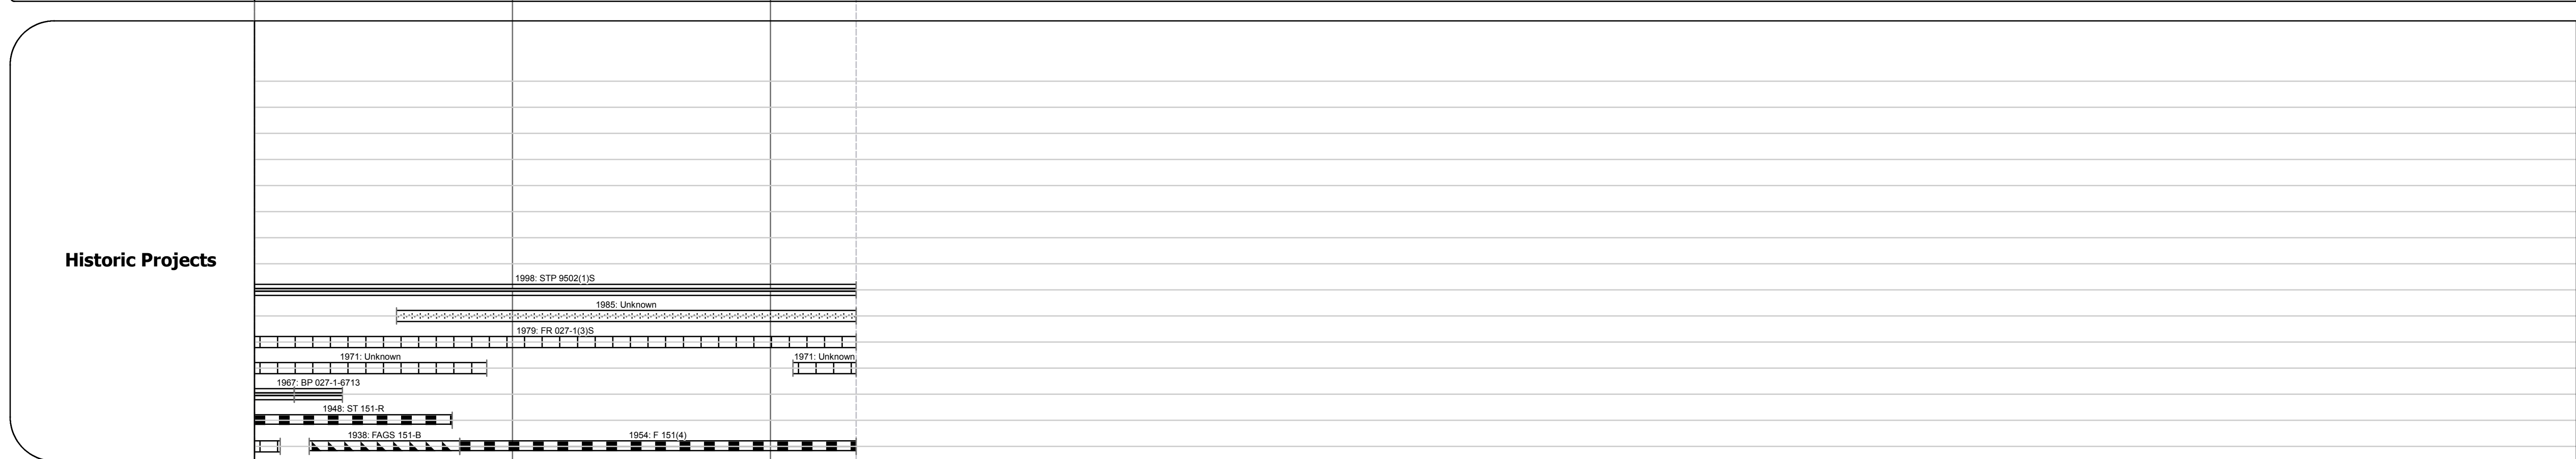
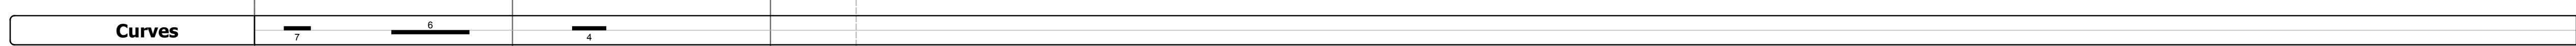
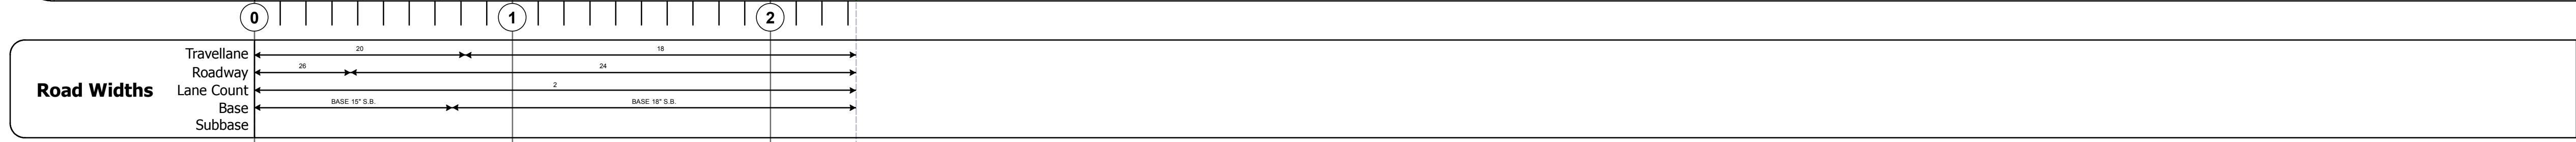
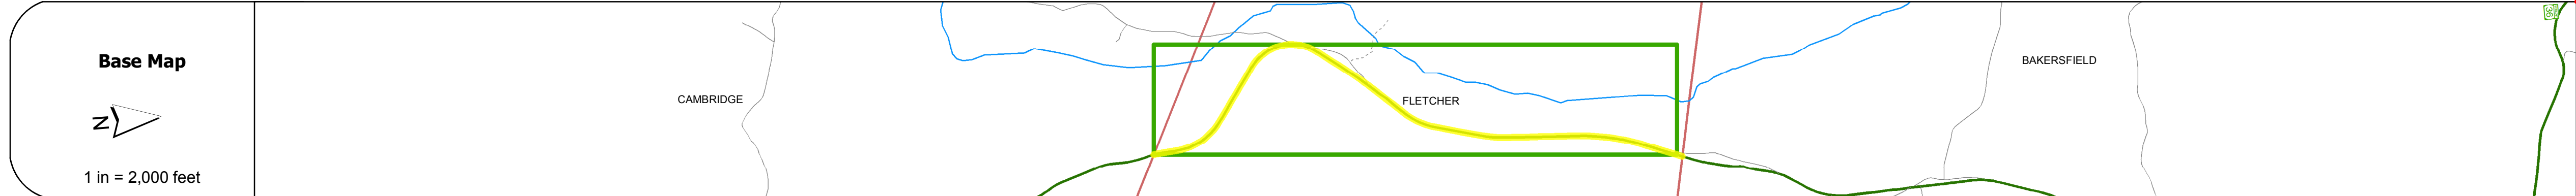


DISTRICT	TOWN	ROUTE
8	FLETCHER	VT-108

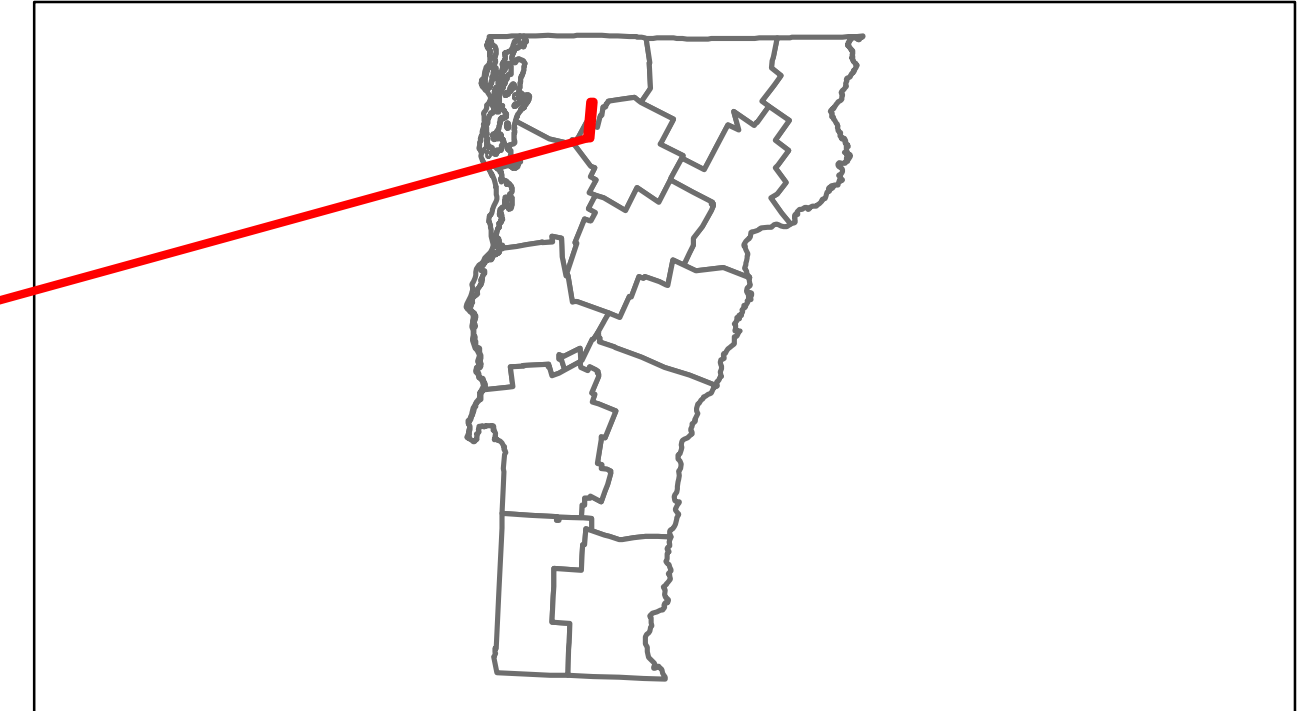

DESCRIPTION BLOCK	
Bridge No. 24: Culvert - 1984 Structure No. 300271002406061 Length: 15' Under Clearance: 5.0' Facility Carried: VT108 Bridge Type: MULTIPLATE PIPE ARCH Features Intersected: BLACK CREEK Maintenance: State	
Bridge No. 25: Slab - 1927 Structure No. 300271002506061 Length: 15, Width: 31.3' Under Clearance: 2.0' Facility Carried: VT108 Bridge Type: CONCRETE SLAB Features Intersected: BLACK CREEK Surface: Bituminous Maintenance: State	
Bridge No. 26: Culvert - 1938 Structure No. 300271002606061 Length: 12' Under Clearance: 3.0' Facility Carried: VT108 Bridge Type: CONCRETE RIGID FRAME Features Intersected: BLACK CREEK Maintenance: State	
Bridge No. 28: Culvert - 1954 Structure No. 300271002806061 Length: 7' Under Clearance: 6.0' Facility Carried: VT108 Bridge Type: RC PIPE Features Intersected: CATTLE PASS Maintenance: State	
Bridge No. 29: Culvert - 1954 Structure No. 300271002906061 Length: 7' Under Clearance: 5.0' Facility Carried: VT108 Bridge Type: MULTIPLATE PIPE ARCH Features Intersected: BROOK Maintenance: State	
Bridge No. 30: Culvert - 1954 Structure No. 300271003006061 Length: 7' Under Clearance: 5.0' Facility Carried: VT108 Bridge Type: RC PIPE Features Intersected: CATTLE PASS Maintenance: State	

Historic Projects Unknown, Bituminous Mix, Skiny Mix, Bituminous Seal, Bituminous Concrete, Macadam, Recycled Base and Bituminous Concrete, Cold Plane and Bituminous Concrete, Concrete, Gravel, Surface Treated Gravel, Plant Mix	Functional Class 1-19 Speed Zones 25, 30, 35, 40, 45, 50, 55, 60, 65	Curves curve left, curve right Grades grade up, grade down	Traffic Counters (counter ID)	Road Widths (ft)	AADT (count)	Crash Locations Fatal, Property Damage Only, Injury, Unknown Crash Type	Mileage by Functional Class By Sheet 027-1 6 - Rural - Minor Arterial 2.332	Mileage by Town By Sheet FLETCHER - V108-0606 2.332 of 2.332	DISTRICT 8	TOWN FLETCHER	1 of 1 mile 0.0 to mile 2.332 Date: 04/09/13	ROUTE VT-108
							Total Mileage: 2.332 mi					