
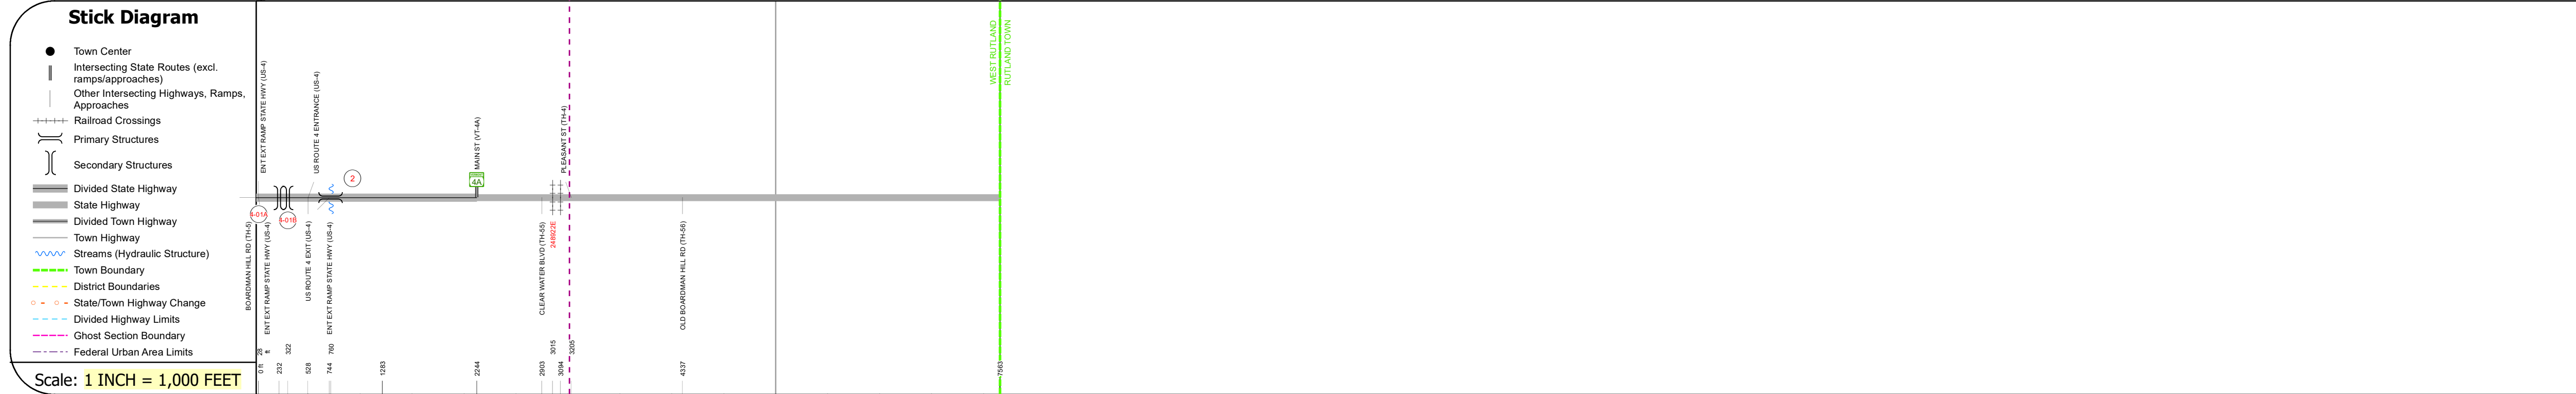
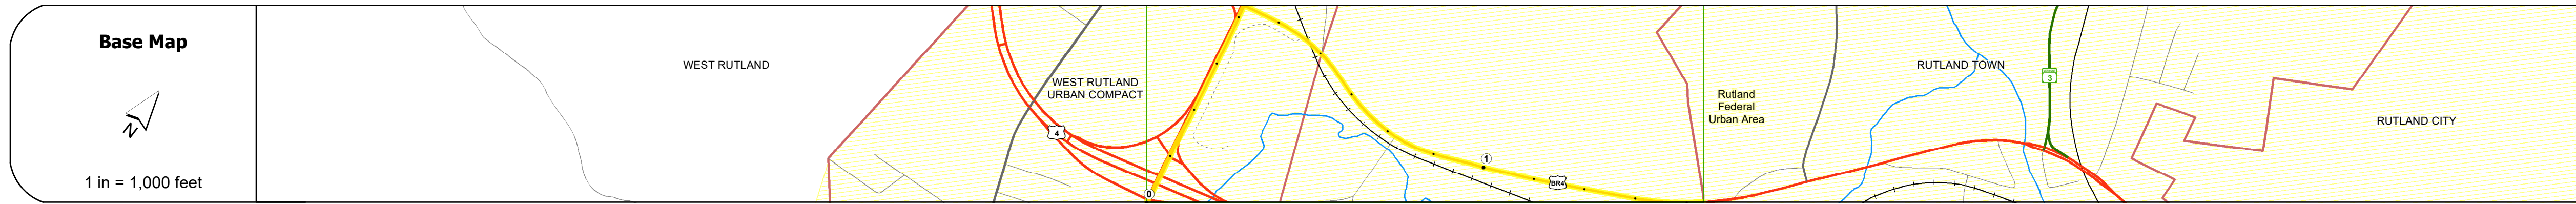


DISTRICT	TOWN	ROUTE
3	WEST RUTLAND	BUS-4

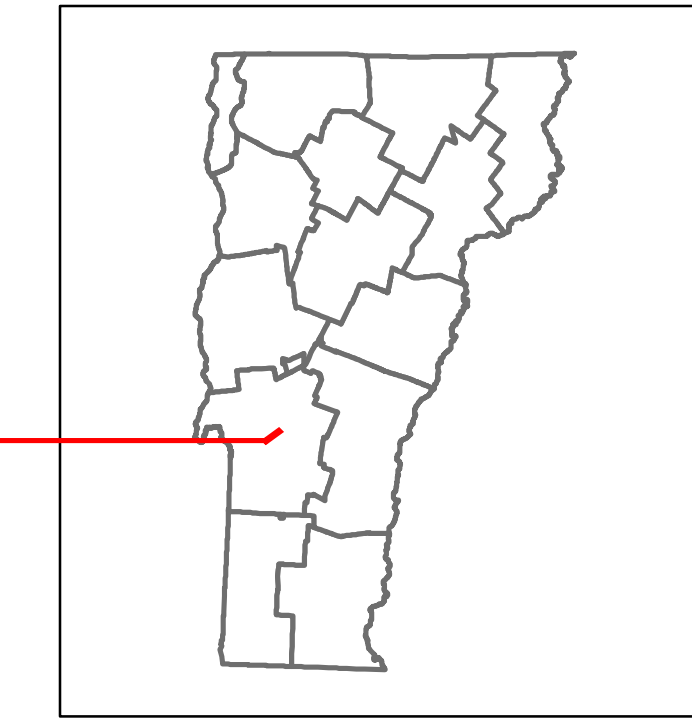

STRUCTURE DESCRIPTIONS

Unknown 4-01A:
Unknown
Structure No. 200020016E11282
Structure Type: Unknown

Unknown 4-01B:
Unknown
Structure No. 200020016W11282
Structure Type: Unknown

Bridge 2:
Culvert - 1986
Structure No. 303400000211281
Length: 14'
Width: 52.0'
Under Clearance: 3.0'
Weight Limit: 0
Facility Carried: BRUS4
Structure Type: RC BOX
Features Intersected: RELIEF STRUCTURE
Inspection Date: 12/2015
Maintenance: State

Travel Lane	12	11	22	24	49	68	
Roadway	22	12	22	44	66	50	
Lane Count	1	2	2	2	2	4	
Base	Two 2 1/2" Cr. St. P.M.						5" Mac.
Subbase	24" Crushed Rock						18" Gravel

Curves	3	4
Grades		
Guardrails		
Rumblestrips		

Historic Projects	2007: STP 260(12)	2020: STP FFW(18)
	1990: M 3400(7)S	1995: STP M 3400(10)
	1968: AP 020-1(10)	1976: M 3400(3)
	1986: F 019-3(12)	1986: APO 020-1(10)
	1988: AP 020-1(11)	1989: ST 65-4
	1949: APP	
	0: 3749	1925: FAP 65-B

Maintenance Garage	District 3 - DMF Maintenance Castleton Garage
Speed Zone	20 MPH
Functional Class	3
National Highway System	
Limited Access Highway	
Customer Service Level	Arterial Highway
Traffic Counters	31128610-S 31128610-E

Year	2022	2021	2020	2019	2018
ADT	1230	3786	3379	4106	6400
	2363	5753	5134	6238	6300
	3404	4216	3761	4570	12200
	4254	4216	3761	4570	13000
	11750	11645	9338	11346	13000

Year	2023	2022	2021	2020	2019
Crash Locations	HCL Section No. 559				

Historic Projects	Functional Class	Curves	Grades	Traffic Counters	Crash Locations	Mileage by Functional Class By Sheet	Mileage by Town By Sheet	DISTRICT	TOWN	Date: 09/25/23	ROUTE
<ul style="list-style-type: none"> Unknown Retreatment Resurface Bituminous Mix Skinny Mix Bituminous Seal 	<ul style="list-style-type: none"> 1 - Interstate System 2 - Other Freeways and Expressways 3 - Principal Arterial 4 - Minor Arterial 5 - Major Collector 6 - Minor Collector 	<ul style="list-style-type: none"> Left Right 	<ul style="list-style-type: none"> Special grade up Special grade down 	<ul style="list-style-type: none"> Continuous (CTC) Weight-In-Motion (WIM) Short-Term, Scheduled Short-Term, Unscheduled 	<ul style="list-style-type: none"> Fatal Injury Property Damage Only Unknown Crash Type 	3400 3 - Other Principal Arterial 120-1 3 - Other Principal Arterial	WEST RUTLAND - 8004-1128 1.432 of 1.432	3	WEST RUTLAND	1 of 1 TWN mileage: 0.0 to 1.432	BUS-4 ETE mileage: 0.0 to 1.432