
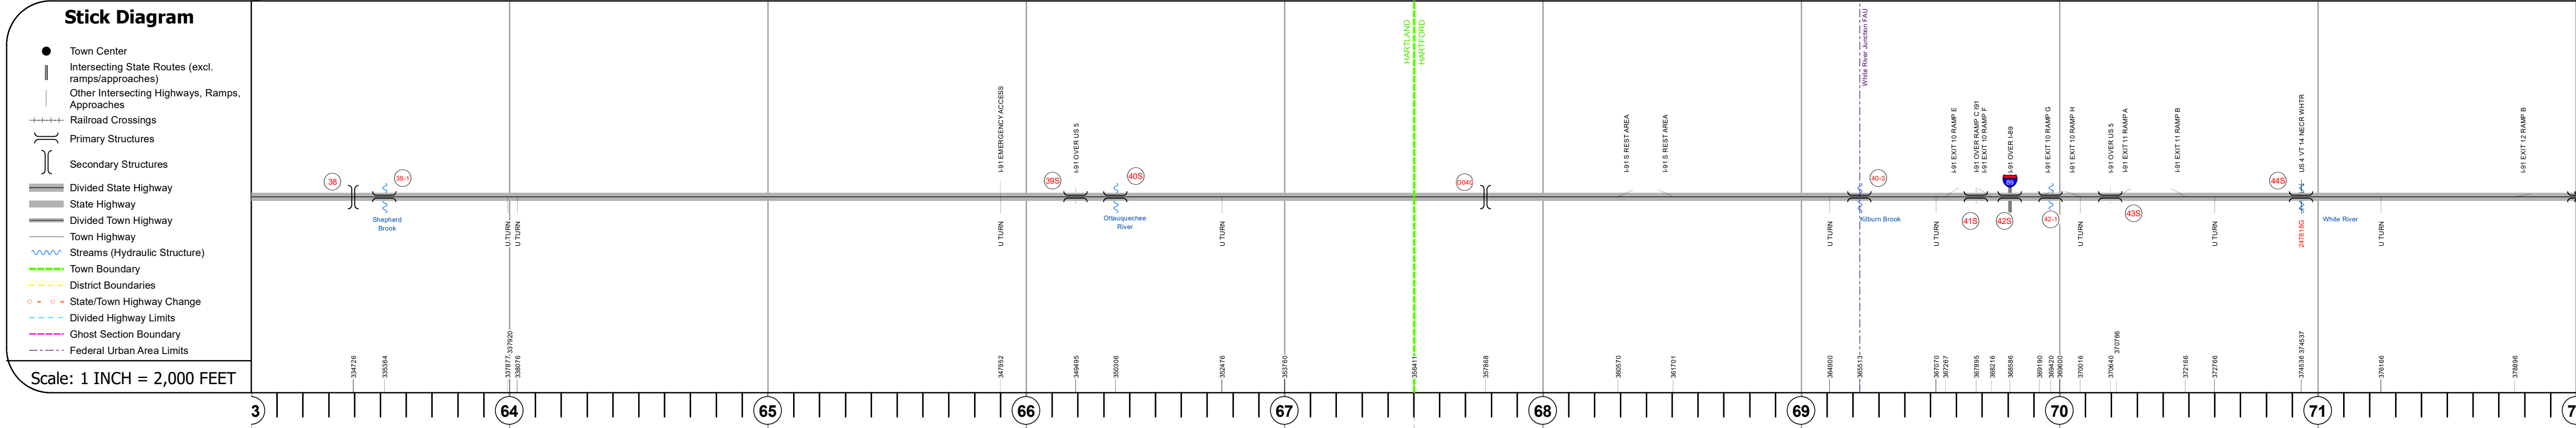
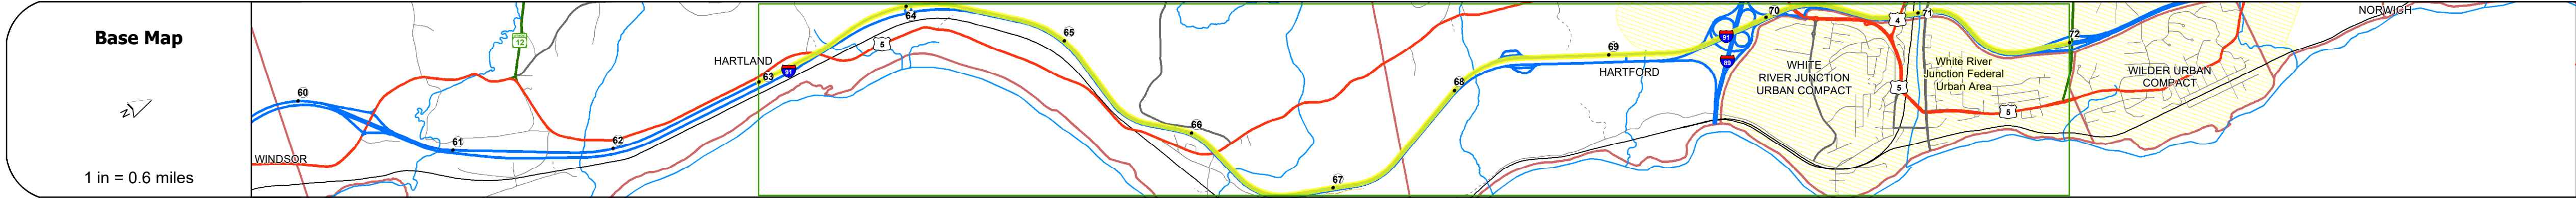


DISTRICT	TOWN	ROUTE
4	HARTFORD, HARTLAND	I-91

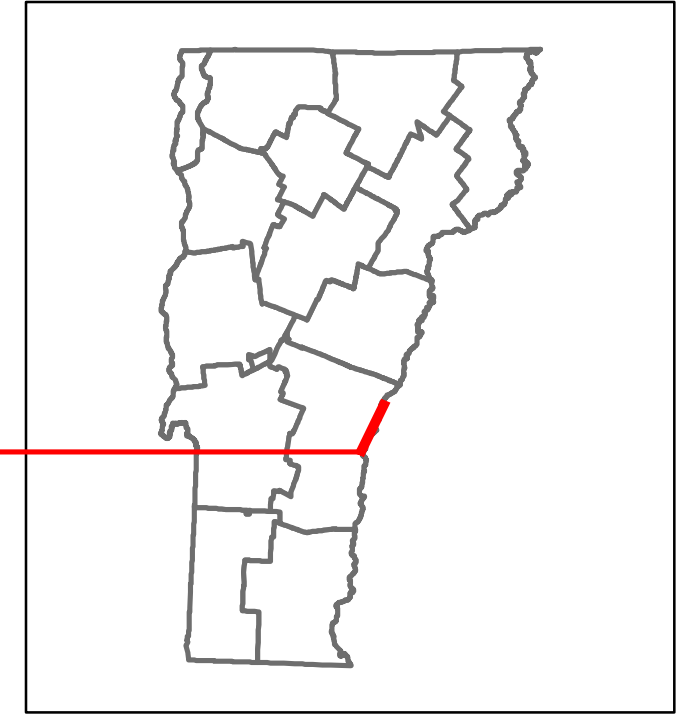

Category	3	64	65	66	67	68	69	70	71	7	
<b>Road Widths</b>	<table border="1"> <tr><td>Travellane</td><td></td><td></td><td></td><td></td><td></td><td></td><td></td><td></td><td></td><td></td><td></td></tr> <tr><td>Roadway</td><td></td><td></td><td></td><td></td><td></td><td></td><td></td><td></td><td></td><td></td><td></td></tr> <tr><td>Lane Count</td><td></td><td></td><td></td><td></td><td></td><td></td><td></td><td></td><td></td><td></td><td></td></tr> <tr><td>Base</td><td></td><td></td><td></td><td></td><td></td><td></td><td></td><td></td><td></td><td></td><td></td></tr> <tr><td>Subbase</td><td></td><td></td><td></td><td></td><td></td><td></td><td></td><td></td><td></td><td></td><td></td></tr> </table>											Travellane												Roadway												Lane Count												Base												Subbase	
Travellane	
Roadway	
Lane Count	
Base	
Subbase	
<b>Curves</b>	<table border="1"> <tr><td>3</td><td></td><td></td><td></td><td></td><td></td><td></td><td></td><td></td><td></td><td></td><td></td></tr> <tr><td>3</td><td></td><td></td><td></td><td></td><td></td><td></td><td></td><td></td><td></td><td></td><td></td></tr> <tr><td>3</td><td></td><td></td><td></td><td></td><td></td><td></td><td></td><td></td><td></td><td></td><td></td></tr> </table>											3												3												3	
3	
3	
3	
<b>Grades</b>	<table border="1"> <tr><td>-3.6</td><td></td><td></td><td></td><td></td><td></td><td></td><td></td><td></td><td></td><td></td><td></td></tr> <tr><td>+5</td><td></td><td></td><td></td><td></td><td></td><td></td><td></td><td></td><td></td><td></td><td></td></tr> <tr><td>-4.7</td><td></td><td></td><td></td><td></td><td></td><td></td><td></td><td></td><td></td><td></td><td></td></tr> <tr><td>+3.9</td><td></td><td></td><td></td><td></td><td></td><td></td><td></td><td></td><td></td><td></td><td></td></tr> <tr><td>+3.3</td><td></td><td></td><td></td><td></td><td></td><td></td><td></td><td></td><td></td><td></td><td></td></tr> <tr><td>+4.1</td><td></td><td></td><td></td><td></td><td></td><td></td><td></td><td></td><td></td><td></td><td></td></tr> <tr><td>-4.6</td><td></td><td></td><td></td><td></td><td></td><td></td><td></td><td></td><td></td><td></td><td></td></tr> <tr><td>+5.8</td><td></td><td></td><td></td><td></td><td></td><td></td><td></td><td></td><td></td><td></td><td></td></tr> <tr><td>-3.5</td><td></td><td></td><td></td><td></td><td></td><td></td><td></td><td></td><td></td><td></td><td></td></tr> </table>											-3.6												+5												-4.7												+3.9												+3.3												+4.1												-4.6												+5.8												-3.5	
-3.6	
+5	
-4.7	
+3.9	
+3.3	
+4.1	
-4.6	
+5.8	
-3.5	
<b>Guardrails</b>	<table border="1"> <tr><td></td><td></td><td></td><td></td><td></td><td></td><td></td><td></td><td></td><td></td><td></td><td></td></tr> <tr><td></td><td></td><td></td><td></td><td></td><td></td><td></td><td></td><td></td><td></td><td></td><td></td></tr> <tr><td></td><td></td><td></td><td></td><td></td><td></td><td></td><td></td><td></td><td></td><td></td><td></td></tr> </table>	
<b>Rumblestrips</b>	<table border="1"> <tr><td></td><td></td><td></td><td></td><td></td><td></td><td></td><td></td><td></td><td></td><td></td><td></td></tr> <tr><td></td><td></td><td></td><td></td><td></td><td></td><td></td><td></td><td></td><td></td><td></td><td></td></tr> <tr><td></td><td></td><td></td><td></td><td></td><td></td><td></td><td></td><td></td><td></td><td></td><td></td></tr> </table>	
<b>Historic Projects</b>	<table border="1"> <tr><td>2010: IM 091-116(1)</td><td></td><td></td><td></td><td></td><td></td><td></td><td></td><td></td><td></td><td></td><td></td></tr> <tr><td>1997: IM 091-110(2)</td><td></td><td></td><td></td><td></td><td></td><td></td><td></td><td></td><td></td><td></td><td></td></tr> <tr><td>1984: IR 091-118</td><td></td><td></td><td></td><td></td><td></td><td></td><td></td><td></td><td></td><td></td><td></td></tr> <tr><td>1985: IR 091-148</td><td></td><td></td><td></td><td></td><td></td><td></td><td></td><td></td><td></td><td></td><td></td></tr> <tr><td>1992: IR 091-122</td><td></td><td></td><td></td><td></td><td></td><td></td><td></td><td></td><td></td><td></td><td></td></tr> <tr><td>1992: IR 091-120</td><td></td><td></td><td></td><td></td><td></td><td></td><td></td><td></td><td></td><td></td><td></td></tr> <tr><td>1979: IR 091-145</td><td></td><td></td><td></td><td></td><td></td><td></td><td></td><td></td><td></td><td></td><td></td></tr> <tr><td>1981: IR 091-115</td><td></td><td></td><td></td><td></td><td></td><td></td><td></td><td></td><td></td><td></td><td></td></tr> <tr><td>1987: IR 091-211</td><td></td><td></td><td></td><td></td><td></td><td></td><td></td><td></td><td></td><td></td><td></td></tr> <tr><td>1981: IR 091-214</td><td></td><td></td><td></td><td></td><td></td><td></td><td></td><td></td><td></td><td></td><td></td></tr> <tr><td>1977: IR 091-202</td><td></td><td></td><td></td><td></td><td></td><td></td><td></td><td></td><td></td><td></td><td></td></tr> <tr><td>1966: IR 091-122(C2)</td><td></td><td></td><td></td><td></td><td></td><td></td><td></td><td></td><td></td><td></td><td></td></tr> <tr><td>1966: IR 091-122(C3)</td><td></td><td></td><td></td><td></td><td></td><td></td><td></td><td></td><td></td><td></td><td></td></tr> <tr><td>1994: IM 091-120</td><td></td><td></td><td></td><td></td><td></td><td></td><td></td><td></td><td></td><td></td><td></td></tr> <tr><td>1966: IR 091-122(CR)</td><td></td><td></td><td></td><td></td><td></td><td></td><td></td><td></td><td></td><td></td><td></td></tr> <tr><td>1996: IR 091-125</td><td></td><td></td><td></td><td></td><td></td><td></td><td></td><td></td><td></td><td></td><td></td></tr> <tr><td>1986: IR 091-212 STAGE 1</td><td></td><td></td><td></td><td></td><td></td><td></td><td></td><td></td><td></td><td></td><td></td></tr> <tr><td>2007: IM 091-215</td><td></td><td></td><td></td><td></td><td></td><td></td><td></td><td></td><td></td><td></td><td></td></tr> </table>											2010: IM 091-116(1)												1997: IM 091-110(2)												1984: IR 091-118												1985: IR 091-148												1992: IR 091-122												1992: IR 091-120												1979: IR 091-145												1981: IR 091-115												1987: IR 091-211												1981: IR 091-214												1977: IR 091-202												1966: IR 091-122(C2)												1966: IR 091-122(C3)												1994: IM 091-120												1966: IR 091-122(CR)												1996: IR 091-125												1986: IR 091-212 STAGE 1												2007: IM 091-215											
2010: IM 091-116(1)	
1997: IM 091-110(2)	
1984: IR 091-118	
1985: IR 091-148	
1992: IR 091-122	
1992: IR 091-120	
1979: IR 091-145	
1981: IR 091-115	
1987: IR 091-211	
1981: IR 091-214	
1977: IR 091-202	
1966: IR 091-122(C2)	
1966: IR 091-122(C3)	
1994: IM 091-120	
1966: IR 091-122(CR)	
1996: IR 091-125	
1986: IR 091-212 STAGE 1	
2007: IM 091-215	
<b>Maintenance Garage</b>	<table border="1"> <tr><td>District 4 - DMF Maintenance Windsor Garage</td><td></td><td></td><td></td><td></td><td></td><td></td><td></td><td></td><td></td><td></td><td></td></tr> <tr><td>District 4 - DMF Maintenance White River Garage</td><td></td><td></td><td></td><td></td><td></td><td></td><td></td><td></td><td></td><td></td><td></td></tr> </table>											District 4 - DMF Maintenance Windsor Garage												District 4 - DMF Maintenance White River Garage	
District 4 - DMF Maintenance Windsor Garage	
District 4 - DMF Maintenance White River Garage	
<b>Speed Zone</b>	<table border="1"> <tr><td></td><td></td><td></td><td></td><td></td><td></td><td></td><td></td><td></td><td></td><td></td><td></td></tr> <tr><td></td><td></td><td></td><td></td><td></td><td></td><td></td><td></td><td></td><td></td><td></td><td></td></tr> <tr><td></td><td></td><td></td><td></td><td></td><td></td><td></td><td></td><td></td><td></td><td></td><td></td></tr> </table>	
<b>Functional Class</b>	<table border="1"> <tr><td></td><td></td><td></td><td></td><td></td><td></td><td></td><td></td><td></td><td></td><td></td><td></td></tr> <tr><td></td><td></td><td></td><td></td><td></td><td></td><td></td><td></td><td></td><td></td><td></td><td></td></tr> <tr><td></td><td></td><td></td><td></td><td></td><td></td><td></td><td></td><td></td><td></td><td></td><td></td></tr> </table>	
<b>National Highway System</b>	<table border="1"> <tr><td></td><td></td><td></td><td></td><td></td><td></td><td></td><td></td><td></td><td></td><td></td><td></td></tr> <tr><td></td><td></td><td></td><td></td><td></td><td></td><td></td><td></td><td></td><td></td><td></td><td></td></tr> <tr><td></td><td></td><td></td><td></td><td></td><td></td><td></td><td></td><td></td><td></td><td></td><td></td></tr> </table>	
<b>Limited Access Highway</b>	<table border="1"> <tr><td></td><td></td><td></td><td></td><td></td><td></td><td></td><td></td><td></td><td></td><td></td><td></td></tr> <tr><td></td><td></td><td></td><td></td><td></td><td></td><td></td><td></td><td></td><td></td><td></td><td></td></tr> <tr><td></td><td></td><td></td><td></td><td></td><td></td><td></td><td></td><td></td><td></td><td></td><td></td></tr> </table>	
<b>Customer Service Level</b>	<table border="1"> <tr><td></td><td></td><td></td><td></td><td></td><td></td><td></td><td></td><td></td><td></td><td></td><td></td></tr> <tr><td></td><td></td><td></td><td></td><td></td><td></td><td></td><td></td><td></td><td></td><td></td><td></td></tr> <tr><td></td><td></td><td></td><td></td><td></td><td></td><td></td><td></td><td></td><td></td><td></td><td></td></tr> </table>	
<b>Traffic Counters</b>	<table border="1"> <tr><td></td><td></td><td></td><td></td><td></td><td></td><td></td><td></td><td></td><td></td><td></td><td></td></tr> <tr><td></td><td></td><td></td><td></td><td></td><td></td><td></td><td></td><td></td><td></td><td></td><td></td></tr> <tr><td></td><td></td><td></td><td></td><td></td><td></td><td></td><td></td><td></td><td></td><td></td><td></td></tr> </table>	
<b>AADT</b>	<table border="1"> <tr><td>2022</td><td></td><td></td><td></td><td></td><td></td><td></td><td></td><td></td><td></td><td></td><td></td></tr> <tr><td>2021</td><td></td><td></td><td></td><td></td><td></td><td></td><td></td><td></td><td></td><td></td><td></td></tr> <tr><td>2020</td><td></td><td></td><td></td><td></td><td></td><td></td><td></td><td></td><td></td><td></td><td></td></tr> <tr><td>2019</td><td></td><td></td><td></td><td></td><td></td><td></td><td></td><td></td><td></td><td></td><td></td></tr> <tr><td>2018</td><td></td><td></td><td></td><td></td><td></td><td></td><td></td><td></td><td></td><td></td><td></td></tr> </table>											2022												2021												2020												2019												2018	
2022	
2021	
2020	
2019	
2018	
<b>Crash Locations</b>	<table border="1"> <tr><td>(Incomplete) 2023</td><td></td><td></td><td></td><td></td><td></td><td></td><td></td><td></td><td></td><td></td><td></td></tr> <tr><td>2022</td><td></td><td></td><td></td><td></td><td></td><td></td><td></td><td></td><td></td><td></td><td></td></tr> <tr><td>2021</td><td></td><td></td><td></td><td></td><td></td><td></td><td></td><td></td><td></td><td></td><td></td></tr> <tr><td>2020</td><td></td><td></td><td></td><td></td><td></td><td></td><td></td><td></td><td></td><td></td><td></td></tr> <tr><td>2019</td><td></td><td></td><td></td><td></td><td></td><td></td><td></td><td></td><td></td><td></td><td></td></tr> </table>											(Incomplete) 2023												2022												2021												2020												2019	
(Incomplete) 2023	
2022	
2021	
2020	
2019	

### STRUCTURE DESCRIPTIONS

<p><b>Unknown 38:</b> Unknown Structure No. 200113006214092 Structure Type: Unknown</p> <p><b>Bridge 38-1:</b> Culvert - 1966 Structure No. 30009138-114091 Length: 7' Under Clearance: 8.0' Weight Limit: 0 Facility Carried: I91 Structure Type: CGMPP Features Intersected: BROOK Inspection Date: 12/2019 Maintenance: State</p> <p><b>Bridge 39S:</b> Stringer/multi-beam or girder - 1966 Structure No. 200091039S14092 Length: 173' Height: 100.0' Width: 30.0' Under Clearance: 16.0' Weight Limit: 0 Facility Carried: I91 ML Structure Type: 3 SPAN CONT GIRDER Features Intersected: I91 OVER US 5 Surface: Bituminous Inspection Date: 5/2022 Maintenance/Ownership: State</p> <p><b>Bridge 40S:</b> Girder and floorbeam system - 1966 Structure No. 200091040S14092 Length: 316' Height: 100.0' Width: 30.0' Weight Limit: 0 Facility Carried: I91 ML Structure Type: 2 SP CONT WELDED GIR Features Intersected: OTTAUQUECHEE RIVER Surface: Bituminous Inspection Date: 5/2022 Maintenance/Ownership: State</p> <p><b>Unknown D040:</b> Unknown Structure No. 201408040A14082 Structure Type: Unknown</p> <p><b>Bridge 40-3:</b> Culvert - 1966 Structure No. 30009140-314081 Length: 10' Under Clearance: 11.0' Weight Limit: 0 Facility Carried: I91 Structure Type: CGMPP Features Intersected: BROOK Inspection Date: 12/2019 Maintenance: State</p> <p><b>Bridge 41S:</b> Stringer/multi-beam or girder - 1965 Structure No. 200091041S14082 Length: 99' Height: 100.0' Width: 38.0' Under Clearance: 16.0' Weight Limit: 0 Facility Carried: I91 ML Structure Type: WELDED PLATE GIRDER Features Intersected: I91 OVER RAMP C I91 Surface: Bituminous Inspection Date: 5/2022 Maintenance/Ownership: State</p> <p><b>Bridge 42S:</b> Stringer/multi-beam or girder - 1965 Structure No. 200091042S14082 Length: 326' Height: 100.0' Width: 42.0' Under Clearance: 17.0' Weight Limit: 0 Facility Carried: I91 ML Structure Type: 4 SP CONT ROLLED BM Features Intersected: I91 OVER I89 Surface: Bituminous Inspection Date: 5/2022 Maintenance/Ownership: State</p> <p><b>Bridge 42-1:</b> Culvert - 1966 Structure No. 30009142-114081 Length: 7' Under Clearance: 7.0' Weight Limit: 0 Facility Carried: I91 Structure Type: CGMPP W CONC INVERT Features Intersected: BROOK Inspection Date: 12/2019 Maintenance: State</p>	<p><b>Bridge 43S:</b> Stringer/multi-beam or girder - 2015 Structure No. 200091043S14082 Length: 136' Height: 100.0' Width: 45.0' Under Clearance: 18.0' Weight Limit: 0 Facility Carried: I91 ML Structure Type: WELDED GIRDER Features Intersected: I91 OVER US 5 Inspection Date: 12/2019 Maintenance/Ownership: State</p>
--	---

<p><b>Historic Projects</b></p> <ul style="list-style-type: none"> <li>Unknown</li> <li>Retreatment</li> <li>Resurface</li> <li>Bituminous Mix</li> <li>Skinny Mix</li> <li>Bituminous Seal</li> </ul> <p><b>Surface Treated</b></p> <ul style="list-style-type: none"> <li>Gravel</li> <li>Cold Plane and</li> <li>Freeways and Expressways</li> <li>Reclaimed Base and</li> <li>Bituminous Concrete</li> </ul>	<p><b>Functional Class</b></p> <ul style="list-style-type: none"> <li>1 - Interstate System</li> <li>2 - Other Freeways and Expressways</li> <li>3 - Principal Arterial</li> <li>4 - Minor Arterial</li> <li>5 - Major Collector</li> <li>6 - Minor Collector</li> </ul> <p><b>Speed Zones</b></p> <p>25 30 35 40 45 50 55 60 65</p>	<p><b>Curves</b></p> <ul style="list-style-type: none"> <li>Left (degrees)</li> <li>Right (degrees)</li> </ul> <p><b>Grades</b></p> <ul style="list-style-type: none"> <li>specimen</li> <li>grade down</li> </ul> <p><b>Road Widths</b></p> <p>(ft)</p>	<p><b>Traffic Counters</b></p> <ul style="list-style-type: none"> <li>Continuous (CTC)</li> <li>Weigh-In-Motion (WIM)</li> <li>Short-Term, Scheduled</li> <li>Short-Term, Unscheduled</li> </ul> <p><b>Crash Locations</b></p> <ul style="list-style-type: none"> <li>Fatal</li> <li>Injury</li> <li>Property Damage Only</li> <li>Unknown Crash Type</li> </ul> <p><b>High Crash Locations (HCL's)</b></p> <p>Sections (&amp; Intersections)</p> <p>HCL No. 1 - 100 (1 - 10) 201 - 300 (21 - 30) 301 - 400 (31 - 40) 401 - 800 (41 - 113)</p>	<p><b>Mileage by Functional Class By Sheet</b></p> <table border="1"> <tr><td>91-2</td><td>1 - Interstate</td><td>2,774</td></tr> <tr><td>91-1</td><td>1 - Interstate</td><td>6,226</td></tr> </table> <p>Page Total Mileage: 9,000 mi</p>	91-2	1 - Interstate	2,774	91-1	1 - Interstate	6,226	<p><b>Mileage by Town By Sheet</b></p> <table border="1"> <tr><td>ETE - I091-0000S</td><td>9.0 of 177.432</td></tr> </table> <p>Page Total Mileage: 9.0 mi</p>	ETE - I091-0000S	9.0 of 177.432	<p><b>DISTRICT</b></p> <p>4</p>	<p><b>TOWN</b></p> <p>HARTFORD, HARTLAND</p>	<p><b>Date:</b> 09/28/23</p> <p><b>8 of 20</b> TWN mileage: 63.0 to 72.0</p>	<p><b>ROUTE</b></p> <p>I-91</p> <p>ETE mileage: 63.0 to 72.0</p>
91-2	1 - Interstate	2,774															
91-1	1 - Interstate	6,226															
ETE - I091-0000S	9.0 of 177.432																