
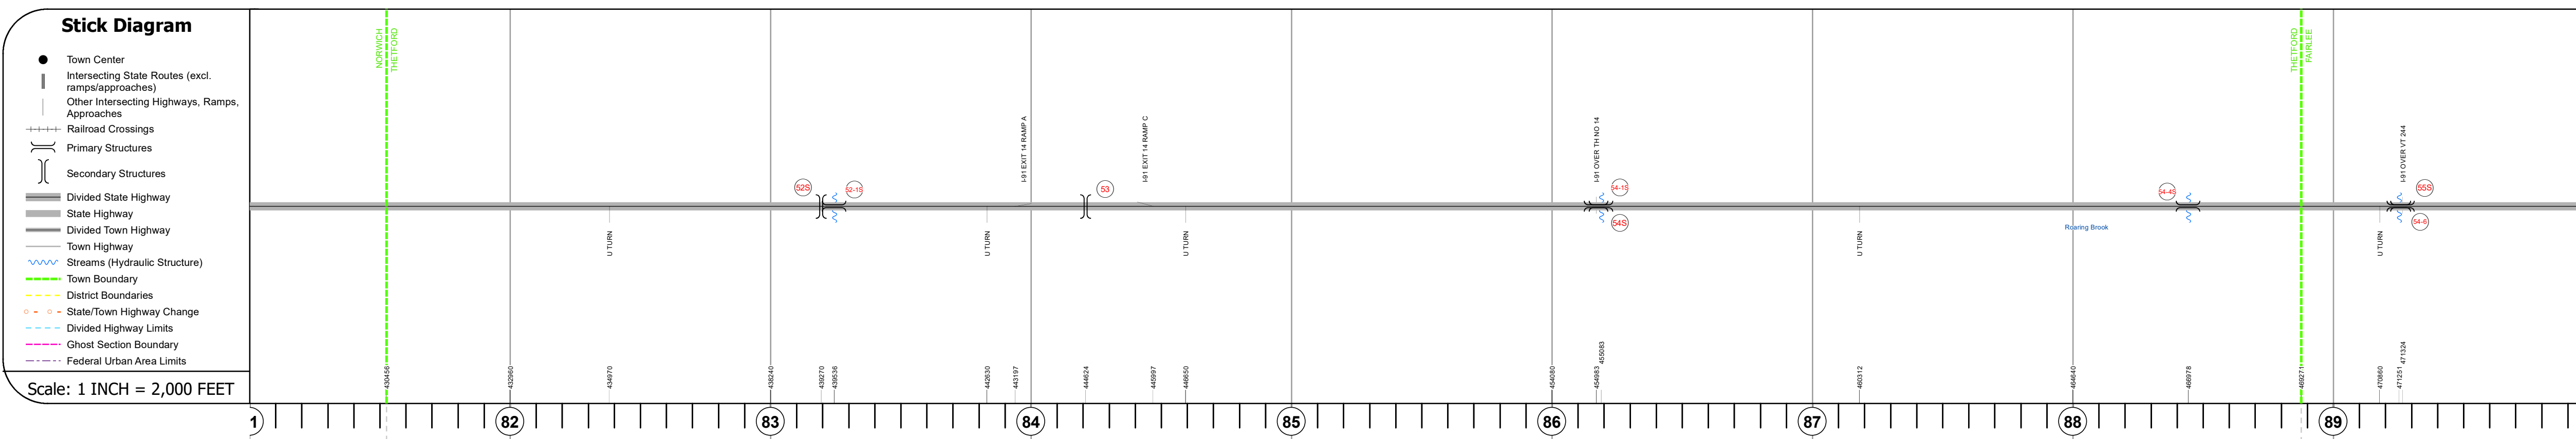


Route Log and Progress Chart

DRAFT

Please Note: Errors and Omissions May Exist.
Contact the VTrans Mapping Section with questions or concerns.

DISTRICT	TOWN	ROUTE
4, 7	FAIRLEE, THETFORD, NORWICH	I-91

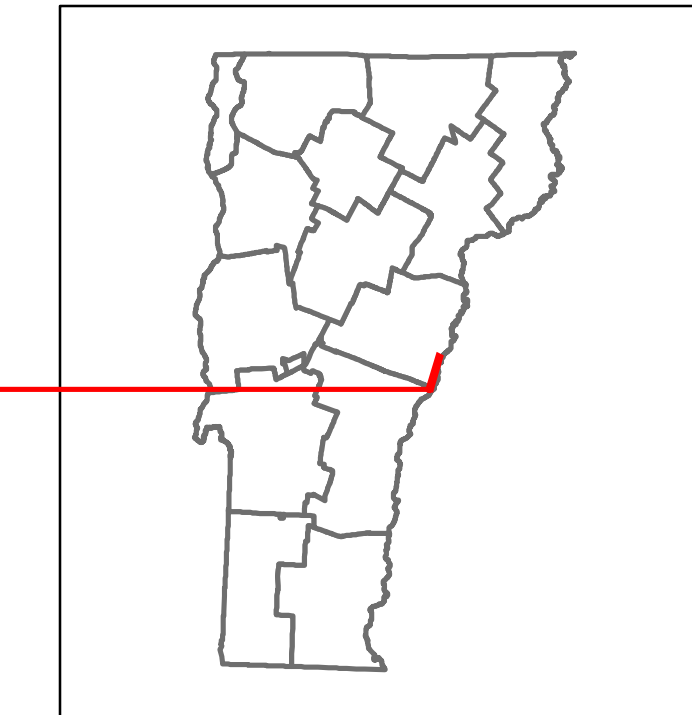

Station	Travellane	Roadway	Lane Count	Base	Subbase
82-83					
84-85			2	Two 2 1/2" Cr. Stone Base Courses	
86-87					24" Crushed Rock
88-89					Two 2 1/2" Plant Mix Base Courses

Station	Curves
82-89	

Station	Grades
82-89	

Station	Guardrails
82-89	

Station	Rumblestrips
82-89	

Station	Historic Projects
82-89	<ul style="list-style-type: none"> 2010: IM 091-2(2) 1998: IM 091-2(1) 1976: 191-2(5) 1974: Unknown 1975: HMA 3608 1974: Unknown 1975: HMA 3608 1975: HMA 3608 1975: HMA 3608 1973: 191-2(4) STAGE 3 1971: 191-2(7) C3 1971: 191-2(4) STAGE 2 1971: 191-2(7) C4 2007: IM 091-2(6) 1971: 191-2(4)

Station	Maintenance Garage
82-89	District 4 - DMF Maintenance Thetford Garage

Station	Speed Zone
82-89	

Station	Functional Class
82-89	1

Station	National Highway System
82-89	NHS - Interstate

Station	Limited Access Highway
82-89	Full

Station	Customer Service Level
82-89	Interstate Or Divided Highway

Station	Traffic Counters
82-89	

Year	Station 82	Station 83	Station 84	Station 85	Station 86	Station 87	Station 88	Station 89
2022		4445			3297			2243
2021		5852			4044			1759
2020		5182			3582			2272
2019		6374			4776			5251
2018								

Year	Station 82	Station 83	Station 84	Station 85	Station 86	Station 87	Station 88	Station 89
(Incomplete) 2023								
2022								
2021								
2020								
2019								

STRUCTURE DESCRIPTIONS

Unknown 52S:
Unknown
Structure No. 200911D52S09111
Structure Type: Unknown

Bridge 52-1S:
Culvert - 1971
Structure No. 300091521S09111
Length: 23'
Under Clearance: 8.0'
Weight Limit: 0
Facility Carried: I91
Structure Type: CGMPPA
Features Intersected: BROOK
Inspection Date: 8/2019
Maintenance: State

Unknown 53:
Unknown
Structure No. 200180003209112
Structure Type: Unknown

Bridge 54S:
Frame - 1971
Structure No. 200091054S09112
Length: 21'
Height: 100.0'
Width: 38.0'
Under Clearance: 14.0'
Weight Limit: 0
Facility Carried: I 91 ML
Structure Type: RC FRAME
Features Intersected: I 91 OVER TH NO 14
Inspection Date: 5/2022
Maintenance/Ownership: State

Bridge 54-1S:
Culvert - 1971
Structure No. 300091541S09111
Length: 7'
Under Clearance: 8.0'
Weight Limit: 0
Facility Carried: I91
Structure Type: CGMPP
Features Intersected: BROOK
Inspection Date: 8/2019
Maintenance: State

Bridge 54-4S:
Culvert - 1971
Structure No. 300091544S09111
Length: 7'
Under Clearance: 5.0'
Weight Limit: 0
Facility Carried: I91
Structure Type: CGMPPA
Features Intersected: BROOK
Inspection Date: 8/2019
Maintenance: State

Bridge 54-6:
Culvert - 1969
Structure No. 30009154-609061
Length: 8'
Under Clearance: 8.0'
Weight Limit: 0
Facility Carried: I91
Structure Type: CGMPP
Features Intersected: BROOK
Inspection Date: 8/2019
Maintenance: State

Bridge 55S:
Stringer/multi-beam or girder - 1971
Structure No. 200091055S09062
Length: 242'
Height: 100.0'
Width: 39.0'
Under Clearance: 39.0'
Weight Limit: 0
Facility Carried: I 91 ML
Structure Type: 3 SP CONT ROLLED BM
Features Intersected: I 91 OVER VT 244
Surface: Bituminous
Inspection Date: 5/2022
Maintenance/Ownership: State

Historic Projects <ul style="list-style-type: none"> Unknown Bituminous Concrete Retreatment Resurface Bituminous Mix Skiny Mix Bituminous Seal 	Functional Class <ul style="list-style-type: none"> 1 - Interstate System 2 - Other Freeways and Expressways 3 - Principal Arterial 4 - Minor Arterial 5 - Major Collector 6 - Minor Collector 	Curves <ul style="list-style-type: none"> Left (degrees) Right (degrees) 	Grades <ul style="list-style-type: none"> Special grade up Special grade down 	Traffic Counters <ul style="list-style-type: none"> Continuous (CTC) Weigh-In-Motion (WIM) Short-Term, Scheduled Short-Term, Unscheduled 	Crash Locations <ul style="list-style-type: none"> Fatal Injury Property Damage Only Unknown Crash Type 	Mileage by Functional Class By Sheet 91-2 1 - Interstate 9.000	Mileage by Town By Sheet ETE - I091-0000S 9.0 of 177.432	DISTRICT 4, 7	TOWN FAIRLEE, THETFORD, NORWICH	Date: 09/28/23	ROUTE I-91 ETE mileage: 81.0 to 90.0
--	--	--	---	--	---	--	--	-------------------------	---	-----------------------	---