
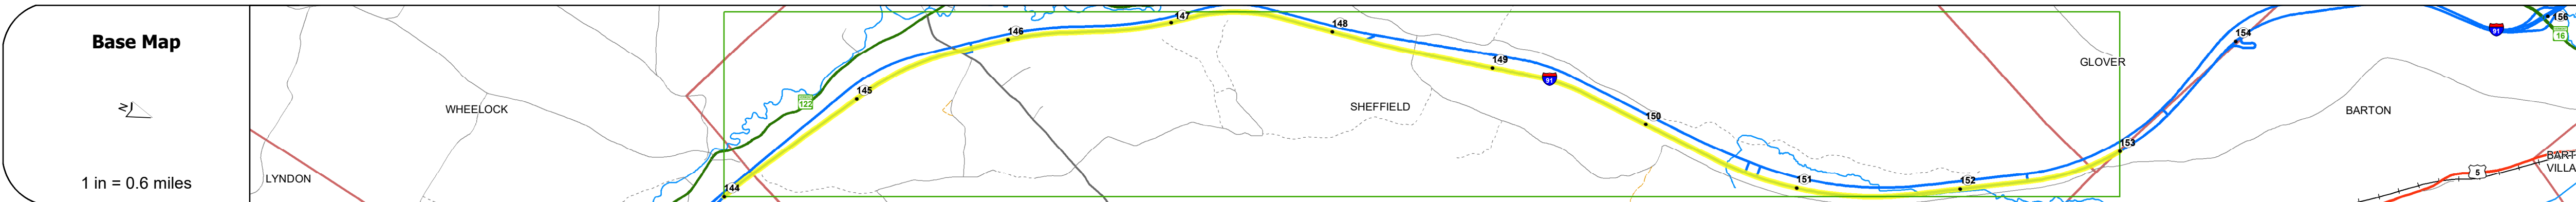


Route Log and Progress Chart

DRAFT

Please Note: Errors and Omissions May Exist.
Contact the VTrans Mapping Section with questions or concerns.

DISTRICT	TOWN	ROUTE
9, 7	SHEFFIELD, WHEELOCK, BARTON, GLOVER	I-91

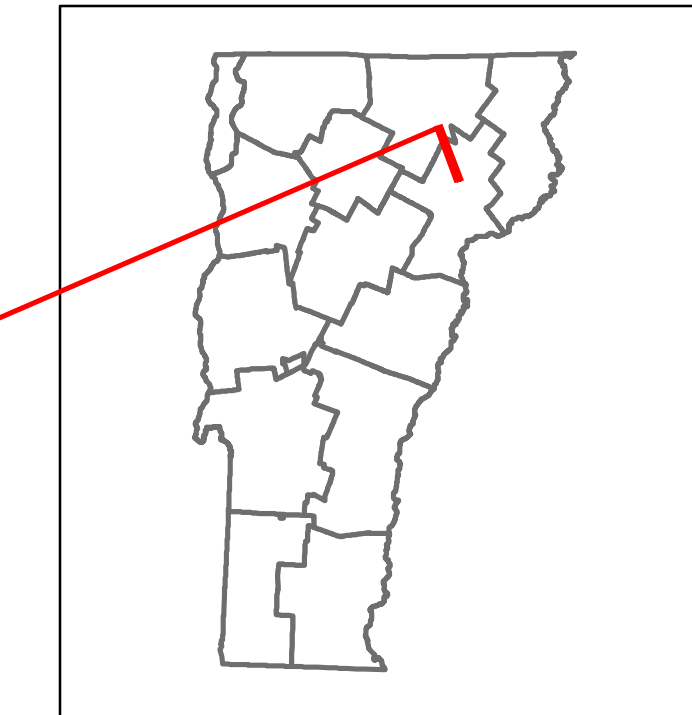

Travellane											
Roadway											
Lane Count	24										
Base	40										
Subbase	2										
	Two 2 1/2" Plant Mix Base Courses										
	24" Crushed Rock										
Curves											
Grades	+5, +3, +5, +3.7, +5, +5, -4.2										
Guardrails											
Rumblestrips											
Historic Projects	<ul style="list-style-type: none"> 2011: IM SURF(22) 2012: IM MEMB(29) 2002: IM 991-3(10) 1989: R(091-34) 1979: I 91-3(38) STAGE 3 1972: I 91-3(18) STAGE 2 1973: I 91-3(10) C3 1973: I 91-3(10) C4 1973: I 91-3(10) C5 										
Maintenance Garage	District 7 - DMF Maintenance Lyndon Garage, District 9 - DMF Maintenance Barton Garage										
Speed Zone											
Functional Class	1										
National Highway System	NHS - Interstate										
Limited Access Highway	Full										
Customer Service Level	Interstate Or Divided Highway										
Traffic Counters	C002										
AADT	<table border="1"> <tr><td>2022</td><td>2290</td></tr> <tr><td>2021</td><td>1951</td></tr> <tr><td>2020</td><td>1728</td></tr> <tr><td>2019</td><td>2662</td></tr> <tr><td>2018</td><td>4800</td></tr> </table>	2022	2290	2021	1951	2020	1728	2019	2662	2018	4800
2022	2290										
2021	1951										
2020	1728										
2019	2662										
2018	4800										
Crash Locations	<table border="1"> <tr><td>(Incomplete) 2023</td><td></td></tr> <tr><td>2022</td><td></td></tr> <tr><td>2021</td><td>HCL Section No. 729</td></tr> <tr><td>2020</td><td></td></tr> <tr><td>2019</td><td>HCL Section No. 533, HCL Section No. 727, HCL Section No. 120, HCL Section No. 530, HCL Section No. 723</td></tr> </table>	(Incomplete) 2023		2022		2021	HCL Section No. 729	2020		2019	HCL Section No. 533, HCL Section No. 727, HCL Section No. 120, HCL Section No. 530, HCL Section No. 723
(Incomplete) 2023											
2022											
2021	HCL Section No. 729										
2020											
2019	HCL Section No. 533, HCL Section No. 727, HCL Section No. 120, HCL Section No. 530, HCL Section No. 723										

STRUCTURE DESCRIPTIONS

Bridge 98-2:
Culvert - 1973
Structure No. 30009198-203171
Length: 7'
Under Clearance: 8.0'
Weight Limit: 0
Facility Carried: I91
Structure Type: CGMPP
Features Intersected: BROOK
Inspection Date: 11/2019
Maintenance: State

Bridge 98-3N:
Culvert - 1973
Structure No. 300091983N03121
Length: 6'
Under Clearance: 7.0'
Weight Limit: 0
Facility Carried: I91
Structure Type: CGMPP
Features Intersected: BROOK
Inspection Date: 11/2019
Maintenance: State

Bridge 100N:
Stringer/multi-beam or girder - 1972
Structure No. 200091100N03122
Length: 145'
Width: 39.0'
Under Clearance: 14.0'
Weight Limit: 0
Facility Carried: I 91 ML
Structure Type: 3 SP CONT ROLLED BM
Features Intersected: I 91NB OVER TH NO 1
Surface: Bituminous
Inspection Date: 6/2022
Maintenance/Ownership: State

Bridge 100Z:
Culvert - 1973
Structure No. 300091100Z03121
Length: 7'
Under Clearance: 8.0'
Weight Limit: 0
Facility Carried: I91
Structure Type: CGMPP
Features Intersected: BROOK
Inspection Date: 11/2019
Maintenance: State

Bridge 1004:
Culvert - 1973
Structure No. 300091100403121
Length: 7'
Under Clearance: 8.0'
Weight Limit: 0
Facility Carried: I91
Structure Type: CGMPP
Features Intersected: BROOK
Inspection Date: 11/2019
Maintenance: State

Bridge 101-A:
Culvert - 1973
Structure No. 300091101N03121
Length: 18'
Under Clearance: 16.0'
Weight Limit: 0
Facility Carried: I91
Structure Type: CGMPP
Features Intersected: TH-12 UNDER I-91
Inspection Date: 11/2019
Maintenance: State

Unknown 101-02N:
Unknown
Structure No. 300091112N03121
Structure Type: Unknown

Historic Projects <ul style="list-style-type: none"> Unknown Retreatment Resurface Bituminous Mix Skiny Mix Bituminous Seal 	Functional Class <ul style="list-style-type: none"> 1 - Interstate System 2 - Other 3 - Principal Arterial 4 - Minor Arterial 5 - Major Collector 6 - Minor Collector 	Curves <ul style="list-style-type: none"> Left (degrees) Right (degrees) 	Grades <ul style="list-style-type: none"> Up (percent) Down (percent) 	Traffic Counters <ul style="list-style-type: none"> Continuous (CTC) Weight-In-Motion (WIM) Short-Term, Scheduled Short-Term, Unscheduled 	Crash Locations <ul style="list-style-type: none"> Fatal Injury Property Damage Only Unknown Crash Type 	Mileage by Functional Class By Sheet 91-3 1 - Interstate 9.000	Mileage by Town By Sheet ETE - I091-0000 9.0 of 177.432	DISTRICT 9, 7	TOWN SHEFFIELD, WHEELOCK, BARTON, GLOVER	Date: 09/28/23	ROUTE I-91 ETE mileage: 144.0 to 153.0
Speed Zones 25 30 35 40 45 50 55 60 65						Page Total Mileage: 9.000 mi		Page Total Mileage: 9.0 mi		17 of 20 TWN mileage: 144.0 to 153.0	