




Route Log and Progress Chart

DRAFT

Please Note: Errors and Omissions May Exist.
Contact the VTrans Mapping Section with questions or concerns.

DISTRICT	TOWN	ROUTE
4, 7	FAIRLEE, THETFORD, NORWICH	I-91

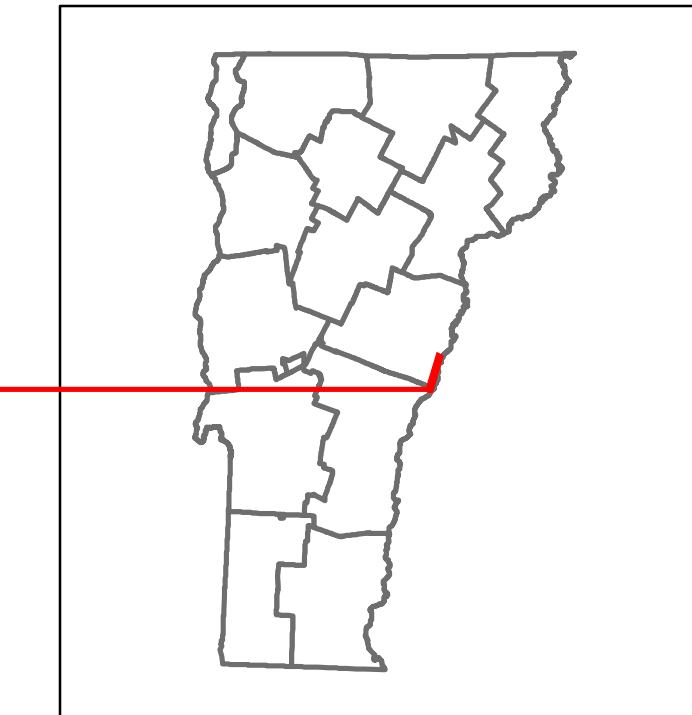

Road Widths	Travellane	Roadway	Lane Count	Base	Subbase
			24		
			40		
			2		
			Two 2 1/2" Cr. Stone Base Courses		
			24" Crushed Rock		
					Two 2 1/2" Plant Mix Base Courses

Curves	Grades
	+3.9
	-4.5

Guardrails

Rumblestrips

Historic Projects
2010: IM 091-2(72)
1999: IM 091-2(10)
2012: IM SURF(19)
1976: I 91-2(57)
2015: IM SURF(48)
1973: I 91-2(45) STAGE 3
2007: IM 091-2(69)
1971: I 91-2(24)
2011: IM CULV(17)
1983: IR 091-2(86)
1975: HMA 3608
1971: I 91-2(7) C2
1971: I 91-2(41) STAGE 2
1971: I 91-2(7) C4

Maintenance Garage
District 4 - DMF Maintenance Thetford Garage

Speed Zone

Functional Class
1


National Highway System
NHS - Interstate

Limited Access Highway
Full

Customer Service Level
Interstate Or Divided Highway

Traffic Counters

AAADT	2022	2021	2020	2019	2018
	5170	5796	5152	6346	12500
	4397	3904	3458	4611	
					10200

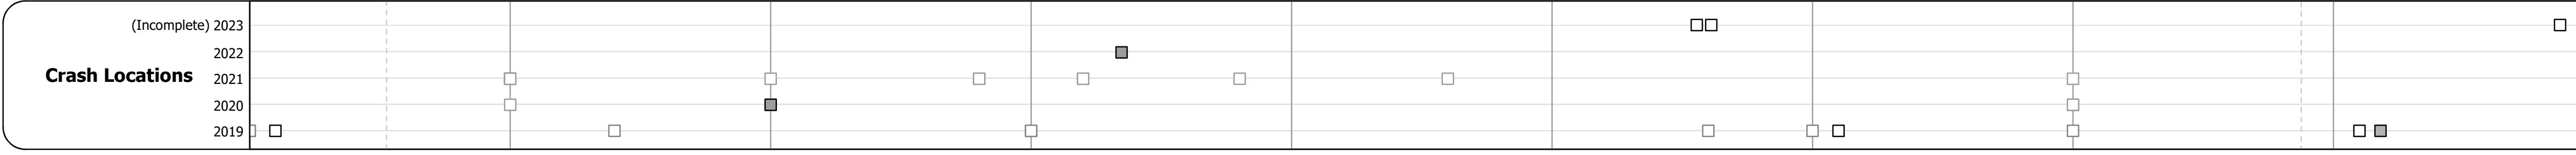

STRUCTURE DESCRIPTIONS

Bridge 51-4N:
Culvert - 1971
Structure No. 300091514N09111
Length: 9'
Under Clearance: 10.0'
Weight Limit: 0
Facility Carried: I91
Structure Type: CGMPP
Features Intersected: BROOK
Inspection Date: 8/2019
Maintenance: State

Unknown 52N:
Unknown
Structure No. 200911D52N09111
Structure Type: Unknown

Unknown 53:
Unknown
Structure No. 200180003209112
Structure Type: Unknown

Bridge 54-N:
Slab - 1971
Structure No. 200091054N09112
Length: 21'
Height: 100.0'
Width: 76.0'
Under Clearance: 14.0'
Weight Limit: 0
Facility Carried: I 91 ML
Structure Type: RC BOX
Features Intersected: I 91 OVER TH NO 14
Inspection Date: 5/2022
Maintenance/Ownership: State

Bridge 54-1N:
Culvert - 1971
Structure No. 300091541N09111
Length: 7'
Under Clearance: 8.0'
Weight Limit: 0
Facility Carried: I91
Structure Type: CGMPP
Features Intersected: BROOK
Inspection Date: 8/2019
Maintenance: State

Bridge 54-4N:
Culvert - 1971
Structure No. 300091544N09111
Length: 7'
Under Clearance: 5.0'
Weight Limit: 0
Facility Carried: I91
Structure Type: CGMPPA
Features Intersected: DRAINAGE DITCH
Inspection Date: 8/2019
Maintenance: State

Bridge 54-6:
Culvert - 1969
Structure No. 30009154-609061
Length: 8'
Under Clearance: 8.0'
Weight Limit: 0
Facility Carried: I91
Structure Type: CGMPP
Features Intersected: BROOK
Inspection Date: 8/2019
Maintenance: State

Bridge 55N:
Stringer/multi-beam or girder - 1971
Structure No. 200091055N09062
Length: 242'
Height: 100.0'
Width: 39.0'
Under Clearance: 33.0'
Weight Limit: 0
Facility Carried: I 91 ML
Structure Type: 3 SP CONT ROLLED BM
Features Intersected: I 91 OVER VT 244
Surface: Bituminous
Inspection Date: 11/2022
Maintenance/Ownership: State

Historic Projects Unknown, Retreatment, Resurface, Bituminous Mix, Skiny Mix, Bituminous Seal, Surface Treated Gravel, Plant Mix, Reclaimed Base and Bituminous Concrete, Concrete, Gravel	Functional Class 1- Interstate System, 2- Other Freeways and Expressways, 3- Principal Arterial, 4- Minor Arterial, 5- Major Collector, 6- Minor Collector	Curves Left (degrees), Right (degrees), Grades (percent) grade up, (percent) grade down	Traffic Counters Continuous (CTC), Weigh-In-Motion (WIM), Short-Term, Scheduled, Short-Term, Unscheduled (counter ID)	Crash Locations Fatal, Injury, Property Damage Only, Unknown Crash Type, High Crash Locations (HCL's) Sections (& Intersections)	Mileage by Functional Class By Sheet 91-2 1 - Interstate 9.000	Mileage by Town By Sheet ETE - I091-0000 9.0 of 177.432	DISTRICT 4, 7	TOWN FAIRLEE, THETFORD, NORWICH	Date: 09/28/23	ROUTE I-91 ETE mileage: 81.0 to 90.0
Speed Zones 25, 30, 35, 40, 45, 50, 55, 60, 65						Page Total Mileage: 9.000 mi		Page Total Mileage: 9.0 mi		10 of 20 TWN mileage: 81.0 to 90.0

For More Information Contact - Vermont Agency of Transportation, Policy, Planning and Intermodal Development Division - Mapping Section, 219 North Main Street, Barre, VT 05641 Telephone: 802-828-2600.