




Route Log and Progress Chart

DRAFT


Please Note: Errors and Omissions May Exist.
Contact the VTrans Mapping Section with questions or concerns.

DISTRICT	TOWN	ROUTE
7	ST. JOHNSBURY, WATERFORD	I-93

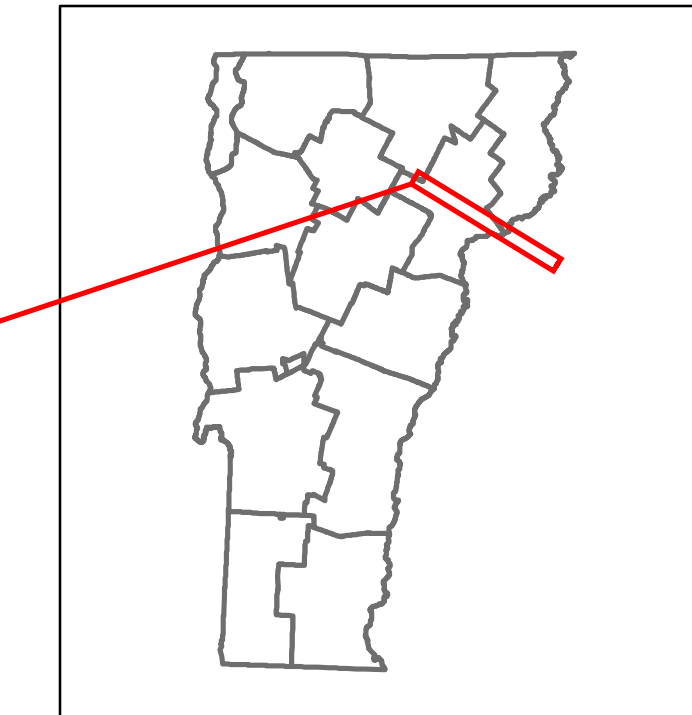

Base Map

1 in = 1.8 miles

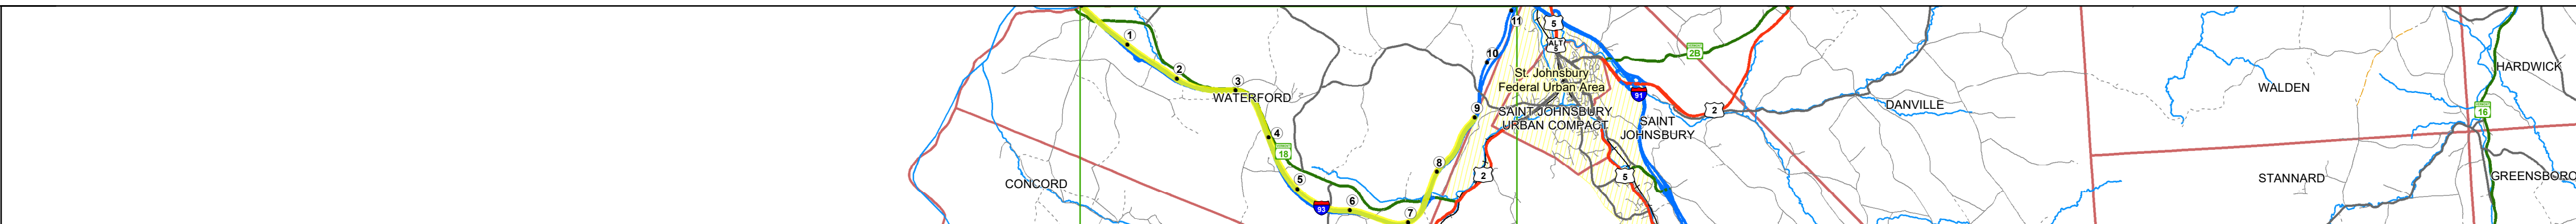

Stick Diagram

- Town Center
- Intersecting State Routes (excl. ramps/approaches)
- Other Intersecting Highways, Ramps, Approaches
- Railroad Crossings
- Primary Structures
- Secondary Structures
- Divided State Highway
- State Highway
- Divided Town Highway
- Town Highway
- Streams (Hydraulic Structure)
- Town Boundary
- District Boundaries
- State/Town Highway Change
- Divided Highway Limits
- Ghost Section Boundary
- Federal Urban Area Limits

Scale: 1 INCH = 2,000 FEET



Road Widths	Travellane	Roadway	Lane Count	Base	Subbase

Curves	
--------	--

Grades	
--------	--

Guardrails	
------------	--

Rumblestrips	
--------------	--

Historic Projects	<p>2015: M MEMB(31)</p> <p>2009: HES 003-1100</p> <p>2015: M MEMB(31)</p> <p>1999: M 093-100</p> <p>1982: I 93-103 C1</p> <p>1983: I 93-104 C1 STAGE 3</p> <p>1982: I 93-103 C2</p> <p>1982: I 93-103 C3</p>
-------------------	--

Maintenance Garage	District 7 - DMF Maintenance St. Johnsbury Garage
--------------------	---

Speed Zone	
------------	--

Functional Class	1
------------------	---

National Highway System	NHS - Interstate
-------------------------	------------------

Limited Access Highway	Full
------------------------	------

Customer Service Level	Interstate Or Divided Highway
------------------------	-------------------------------

Traffic Counters	
------------------	--

AADT	2022	3259	3377	3435
	2021	3034	2502	3198
	2020	2679	2216	2852
	2019	3738	2954	3356
	2018			

Crash Locations	<p>(Incomplete) 2023</p> <p>2022</p> <p>2021</p> <p>2020</p> <p>2019</p>
-----------------	--

STRUCTURE DESCRIPTIONS	
<p>Bridge 1: Stringer/multi-beam or girder - 1981 Structure No. 200093B01S03162 Length: 671' Height: 100.0' Width: 41.0' Weight Limit: 0 Facility Carried: I-93 SB Structure Type: Unknown Features Intersected: CONNECTICUT RIVER Surface: Bituminous Inspection Date: 4/2021 Maintenance/Ownership: State</p>	<p>Bridge 6: Unknown Structure No. 200225000903162 Structure Type: Unknown Inspection Date: 6/2022</p> <p>Bridge 6-1: Culvert - 1982 Structure No. 30009306-103161 Length: 14' Under Clearance: 7.0' Weight Limit: 0 Facility Carried: I93 Structure Type: RC BOX Features Intersected: STILES BROOK Inspection Date: 6/2022 Maintenance: State</p> <p>Bridge 6-3: Culvert - 1982 Structure No. 30009306-303161 Length: 5' Under Clearance: 7.0' Weight Limit: 0 Facility Carried: I93 Structure Type: RC BOX Features Intersected: WATER MAIN SLEEVE Inspection Date: 6/2022 Maintenance: State</p> <p>Bridge 6-4: Culvert - 1982 Structure No. 30009306-403161 Length: 14' Under Clearance: 12.0' Weight Limit: 0 Facility Carried: I93 Structure Type: RC BOX Features Intersected: LAND ACCESS ROAD Inspection Date: 6/2022 Maintenance: State</p> <p>Bridge 7-5: Culvert - 1982 Structure No. 300093007S03161 Length: 14' Under Clearance: 12.0' Weight Limit: 0 Facility Carried: I93 Structure Type: RC BOX Features Intersected: LAND ACCESS ROAD Inspection Date: 6/2022 Maintenance: State</p> <p>Bridge 2-1: Culvert - 1982 Structure No. 30009302-103161 Length: 7' Under Clearance: 7.0' Weight Limit: 0 Facility Carried: I93 Structure Type: CGMPP Features Intersected: BROOK Inspection Date: 10/2019 Maintenance: State</p> <p>Bridge 3S: Stringer/multi-beam or girder - 1982 Structure No. 200093003S03162 Length: 113' Height: 100.0' Width: 37.0' Under Clearance: 15.0' Weight Limit: 0 Facility Carried: I 93 ML Structure Type: WELDED PLATE GIRDER Features Intersected: I 93 OVER TH NO 12 Surface: Bituminous Inspection Date: 6/2022 Maintenance/Ownership: State</p> <p>Bridge 4S: Frame - 1982 Structure No. 200093004S03162 Length: 28' Height: 100.0' Width: 37.0' Under Clearance: 14.0' Weight Limit: 0 Facility Carried: I 93 ML Structure Type: RC BOX Features Intersected: I 93 OVER TH NO 1 Inspection Date: 6/2022 Maintenance/Ownership: State</p> <p>Bridge 5S: Stringer/multi-beam or girder - 1982 Structure No. 200093005S03162 Length: 105' Height: 100.0' Width: 37.0' Under Clearance: 15.0' Weight Limit: 0 Facility Carried: I 93 ML Structure Type: WELDED PLATE GIRDER Features Intersected: I 93 OVER TH NO 7 Surface: Bituminous Inspection Date: 6/2022 Maintenance/Ownership: State</p>

<p>Historic Projects</p> <ul style="list-style-type: none"> Unknown Retreatment Resurface Bituminous Mix Skinny Mix Bituminous Seal 	<p>Functional Class</p> <ul style="list-style-type: none"> 1 - Interstate System 2 - Other Freeways and Expressways 3 - Principal Arterial 4 - Minor Arterial 5 - Major Collector 6 - Minor Collector 	<p>Curves</p> <ul style="list-style-type: none"> Left (degrees) Right (degrees) <p>Grades</p> <ul style="list-style-type: none"> Special grade up Special grade down 	<p>Traffic Counters</p> <ul style="list-style-type: none"> Continuous (CTC) Weight-In-Motion (WIM) Short-Term, Scheduled Short-Term, Unscheduled <p>Crash Locations</p> <ul style="list-style-type: none"> Fatal Injury Property Damage Only Unknown Crash Type <p>High Crash Locations (HCL's)</p> <p>HCL No. (Sections & Intersections)</p> <ul style="list-style-type: none"> 1 - 100 (1 - 10) 101 - 200 (11 - 20) 201 - 300 (21 - 30) 301 - 400 (31 - 40) 401 - 800 (41 - 113) 	<p>Mileage by Functional Class By Sheet</p> <p>93-1 1 - Interstate 9.000</p>	<p>Mileage by Town By Sheet</p> <p>ETE - I093-0000S 9.0 of 11.075</p>	<p>DISTRICT</p> <p>7</p>	<p>TOWN</p> <p>ST. JOHNSBURY, WATERFORD</p>	<p>Date: 09/28/23</p>	<p>ROUTE</p> <p>I-93</p> <p>ETE mileage: 0.0 to 9.0</p>
--	--	--	--	---	--	---------------------------------	--	------------------------------	--