




Route Log and Progress Chart

DRAFT


Please Note: Errors and Omissions May Exist.
Contact the VTrans Mapping Section with questions or concerns.

DISTRICT	TOWN	ROUTE
7	ST. JOHNSBURY, WATERFORD	I-93

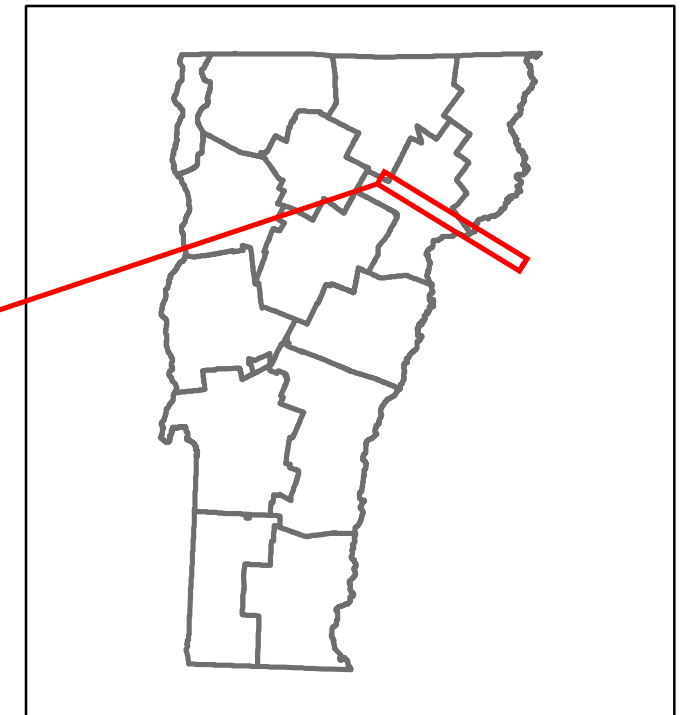

Base Map

1 in = 1.8 miles

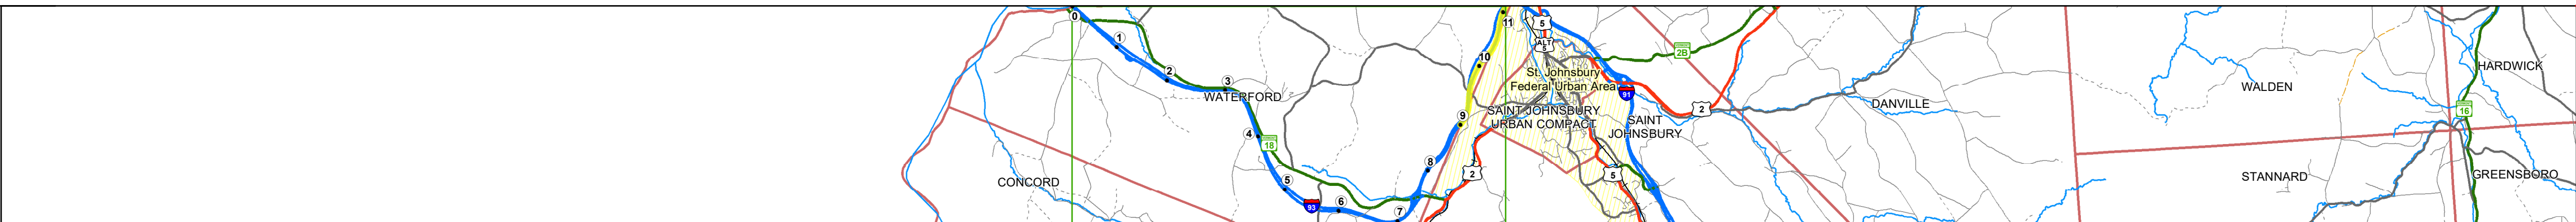

Stick Diagram

- Town Center
- Intersecting State Routes (excl. ramps/approaches)
- Other Intersecting Highways, Ramps, Approaches
- Railroad Crossings
- Primary Structures
- Secondary Structures
- Divided State Highway
- State Highway
- Divided Town Highway
- Town Highway
- Streams (Hydraulic Structure)
- Town Boundary
- District Boundaries
- State/Town Highway Change
- Divided Highway Limits
- Ghost Section Boundary
- Federal Urban Area Limits

Scale: 1 INCH = 2,000 FEET



STRUCTURE DESCRIPTIONS

Unknown 8:
Unknown
Structure No. 20031600D803161
Structure Type: Unknown

Bridge 8-1N:
Culvert - 1982
Structure No. 3000938-1N03161
Length: 6'
Under Clearance: 4.0'
Weight Limit: 0
Facility Carried: I93
Structure Type: ACCOMPMPA
Features Intersected: BROOK
Inspection Date: 11/2019
Maintenance: State

Road Widths

Travellane	24
Roadway	40
Lane Count	2
Base	Two 2 1/2" Plant Mix Base Courses
Subbase	24" Crushed Stone

Curves

--	--

Grades

--	--

Guardrails

--	--

Rumblestrips

--	--

Historic Projects

	2015 IM SURF(47)
	1999 IM 093-193
	1982 93-193 C13

Maintenance Garage

	District 7 - DMF Maintenance St Johnsbury Garage
--	--

Speed Zone

--	--

Functional Class

	1
--	---

National Highway System

	NHS - Interstate
--	------------------

Limited Access Highway

	Full
--	------

Customer Service Level

	Interstate Or Divided Highway
--	-------------------------------

Traffic Counters

--	--

AAADT

2022	3338
2021	3108
2020	2851
2019	3364
2018	6900

Crash Locations

(Incomplete) 2023	HCL Section No. 447
2022	
2021	
2020	
2019	

<p>Historic Projects</p> <ul style="list-style-type: none"> Unknown Retreatment Resurface Bituminous Mix Skiny Mix Bituminous Seal <p>Indicated plans available - http://vtransmap01.aot.state.vt.us/p/dcr/DWebstore/</p>	<p>Functional Class</p> <ul style="list-style-type: none"> 1 - Interstate System 2 - Other 3 - Principal Arterial 4 - Minor Arterial 5 - Major Collector 6 - Minor Collector <p>Speed Zones</p> <ul style="list-style-type: none"> 25 30 35 40 45 50 55 60 65 	<p>Curves</p> <ul style="list-style-type: none"> Left Right <p>Grades</p> <ul style="list-style-type: none"> grade up grade down <p>Road Widths</p> <ul style="list-style-type: none"> 	<p>Traffic Counters</p> <ul style="list-style-type: none"> Continuous (CTC) Weight-In-Motion (WIM) Short-Term, Scheduled Short-Term, Unscheduled <p>AAADT</p> <p>(AADT)</p>	<p>Crash Locations</p> <ul style="list-style-type: none"> Fatal Injury Property Damage Only Unknown Crash Type <p>High Crash Locations (HCL's)</p> <p>Sections (& Intersections)</p> <ul style="list-style-type: none"> HCL No. 1 - 100 (1 - 10) HCL No. 101 - 200 (11 - 20) HCL No. 201 - 300 (21 - 30) HCL No. 301 - 400 (31 - 40) HCL No. 401 - 800 (41 - 113) 	<p>Mileage by Functional Class By Sheet</p> <p>93-1 1 - Interstate 2.104</p>	<p>Mileage by Town By Sheet</p> <p>ETE - I093-0000 2.104 of 11.104</p>	<p>DISTRICT</p> <p>7</p>	<p>TOWN</p> <p>ST. JOHNSBURY, WATERFORD</p>	<p>Date: 09/28/23</p> <p>2 of 2 TWN mileage: 9.0 to 11.104</p>	<p>ROUTE</p> <p>I-93</p> <p>ETE mileage: 9.0 to 11.104</p>
					<p>Page Total Mileage: 2.104 mi</p>		<p>Page Total Mileage: 2.104 mi</p>			

For More Information Contact - Vermont Agency of Transportation, Policy, Planning and Intermodal Development Division - Mapping Section, 219 North Main Street, Barre, VT 05641 Telephone: 802-828-2600.