


DISTRICT	TOWN	ROUTE
5	SOUTH BURLINGTON, BURLINGTON	I-189

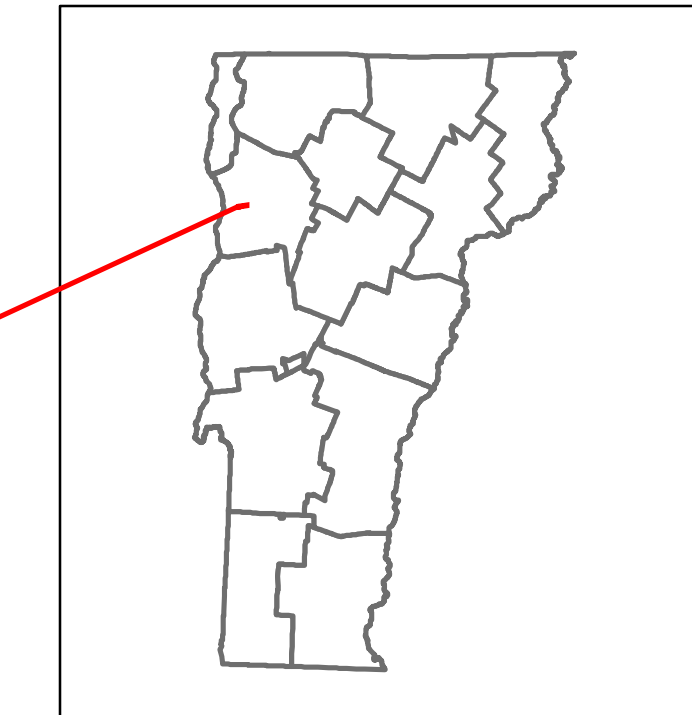

Travellane	Roadway	Lane Count	Base	Subbase
46	42	41	34	30
36	2	Two 2 1/2" Fin. Mac. Base Courses		24" Crushed Rock

Curves

Grades

Guardrails

Rumblestrips



Maintenance Garage
District 5 - DMF Maintenance Chimney Corners Garage

Speed Zone
55

Functional Class
1


National Highway System
NHS - Interstate

Limited Access Highway
Full

Customer Service Level
Interstate Or Divided Highway

Traffic Counters
0099

Year	Station 0+00	Station 1+00	Station 2+00
2022	18641	18641	18641
2021	1899	17966	7220
2020	1882	16134	6395
2019	242	14902	8527
2018		36800	

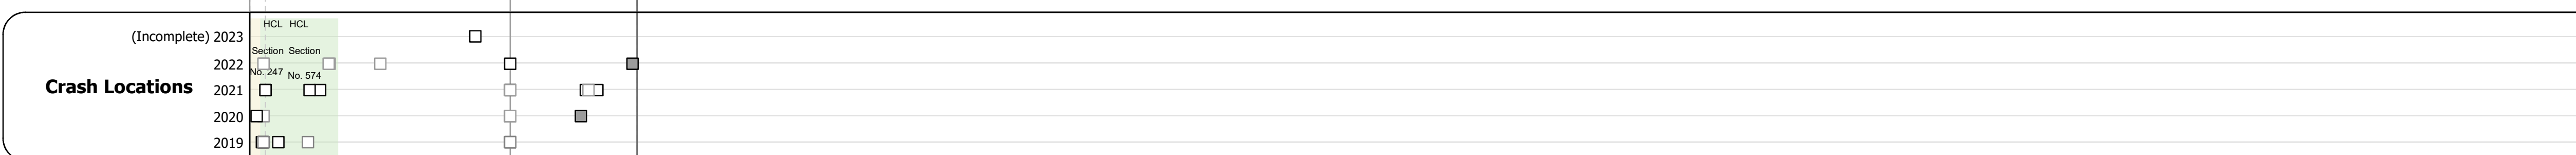

STRUCTURE DESCRIPTIONS

Unknown 1:
Unknown
Structure No. 200019147A04032
Structure Type: Unknown

Bridge 1-1:
Culvert - 1962
Structure No. 30018901-104141
Length: 14'
Under Clearance: 9.0'
Weight Limit: 0
Facility Carried: I189
Structure Type: RC BOX
Features Intersected: POTASH BRK
Inspection Date: 11/2019
Maintenance: State

Bridge 2E:
Stringer/multi-beam or girder - 1962
Structure No. 200189002E04142
Length: 69'
Height: 100.0'
Width: 43.0'
Under Clearance: 14.0'
Weight Limit: 0
Facility Carried: I 189 OVER SPUR
Structure Type: ROLLED BEAM
Features Intersected: I 189 OVER FARRELL
Surface: Bituminous
Inspection Date: 6/2022
Maintenance/Ownership: State

Bridge 2-1E:
Culvert - 1962
Structure No. 3001892-1E04141
Length: 8'
Under Clearance: 6.0'
Weight Limit: 0
Facility Carried: I189
Structure Type: CGMPP
Features Intersected: POTASH BRK
Inspection Date: 11/2019
Maintenance: State

Bridge 2-2E:
Culvert - 1962
Structure No. 3001892-2E04141
Length: 16'
Under Clearance: 8.0'
Weight Limit: 0
Facility Carried: I189
Structure Type: CGMPP
Features Intersected: POTASH BRK
Inspection Date: 11/2019
Maintenance: State

Bridge 3E:
Stringer/multi-beam or girder - 1962
Structure No. 200189003E04142
Length: 127'
Height: 100.0'
Width: 38.0'
Under Clearance: 14.0'
Weight Limit: 0
Facility Carried: I 00189 SPUR
Structure Type: 3 SPAN ROLLED BEAM
Features Intersected: I 189 OVER SPEAR ST
Surface: Bituminous
Inspection Date: 6/2022
Maintenance/Ownership: State

Bridge 3-1E:
Culvert - 1962
Structure No. 3001893-1E04141
Length: 14'
Under Clearance: 9.0'
Weight Limit: 0
Facility Carried: I189
Structure Type: RC BOX
Features Intersected: POTASH BRK
Inspection Date: 11/2019
Maintenance: State

Unknown 4E:
Unknown
Structure No. 20008906S04142
Structure Type: Unknown

<p>Historic Projects</p> <ul style="list-style-type: none"> Unknown Retreatment Resurface Bituminous Mix Skinny Mix Bituminous Seal <p>Indicated plans available - http://vtransmap01.aot.state.vt.us/p/dcr/DWebstor/</p>	<p>Functional Class</p> <ul style="list-style-type: none"> 1 - Interstate System 2 - Other Freeways and Expressways 3 - Principal Arterial 4 - Minor Arterial 5 - Major Collector 6 - Minor Collector <p>Speed Zones</p> <p>25 30 35 40 45 50 55 60 65</p>	<p>Curves</p> <ul style="list-style-type: none"> Left (degrees) Right (degrees) <p>Grades</p> <ul style="list-style-type: none"> Up (percent) Down (percent) <p>Road Widths</p> <p>(ft)</p>	<p>Traffic Counters</p> <ul style="list-style-type: none"> Continuous (CTC) Weigh-In-Motion (WIM) Short-Term, Scheduled Short-Term, Unscheduled <p>Crash Locations</p> <ul style="list-style-type: none"> Fatal Injury Property Damage Only Unknown Crash Type <p>High Crash Locations (HCL's)</p> <p>Sections (& Intersections)</p> <p>HCL No. 1-100 (1-10) 201-300 (21-30) 301-400 (31-40) 401-800 (41-113)</p>	<p>Mileage by Functional Class By Sheet</p> <p>189-1 1 - Interstate 1.488</p> <p>Mileage by Town By Sheet</p> <p>ETE - I189-0000 1.488 of 1.488</p> <p>DISTRICT 5</p> <p>TOWN SOUTH BURLINGTON, BURLINGTON</p> <p>Date: 09/28/23</p> <p>ROUTE I-189</p> <p>ETE mileage: 0.0 to 1.488</p> <p>1 of 1 TWN mileage: 0.0 to 1.488</p> <p>Page Total Mileage: 1.488 mi</p>
---	--	--	--	---