





Route Log and Progress Chart

DRAFT

Please Note: Errors and Omissions May Exist.
Contact the VTrans Mapping Section with questions or concerns.

DISTRICT	TOWN	ROUTE
3	WEST RUTLAND	BUS-4

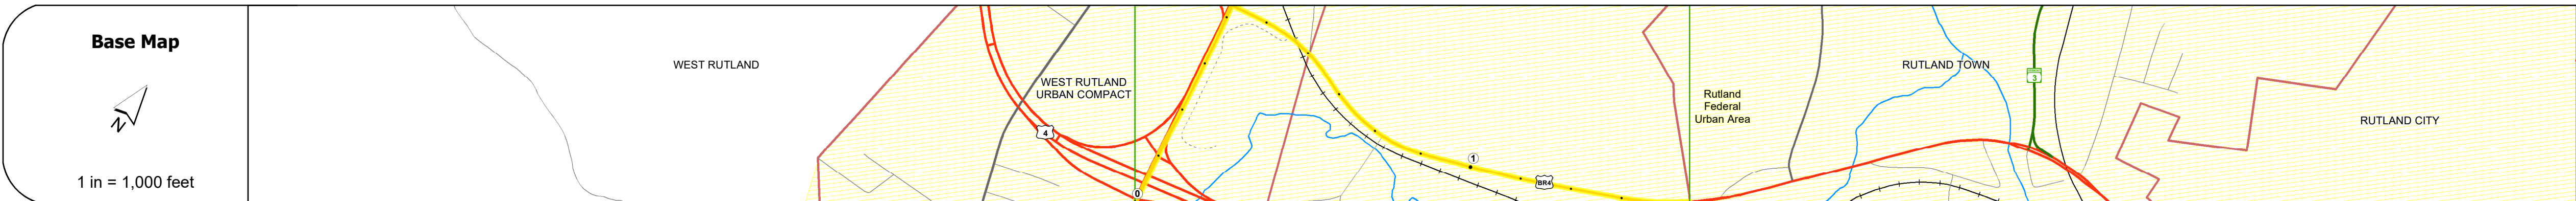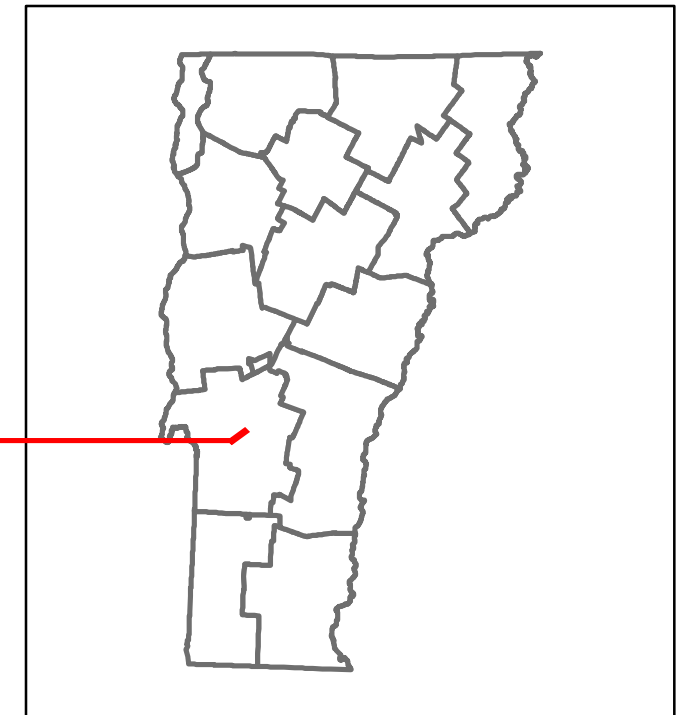

Road Widths	<ul style="list-style-type: none"> Travellane: 13' - 20' - 22' Roadway: 24' - 32' - 36' Lane Count: 2 - 4 Base: Two 2 1/2" Cr. Sl. P.M. Subbase: 24" Crushed Rock / 18" - 24" Gravel
-------------	---

Curves
Grades
Guardrails
Rumblestrips
Speed Zone
Curves: Head-on, FTC6
Curves: Overturn, FTC7
Curves: Run-off Road, FTC8
Curves: Fixed Object, FTC9
Curves: Night Run-off Road, FTC10
Interstate: Overturn, FTC11
Tangents: Head-on, FTC12
Tangents: Overturn, FTC13
Tangents: Run-off Road, FTC14

Risk
Primary Risk
High Risk
Medium Risk
Low Risk
Minimal Risk
Not a Focus Facility

Year	2022	2021	2020	2019	2018
ADT	12303/6404 4254	37967/5216 4216	33791/3761 3761	41062/34570 4570	6400 6300 12200 13000

STRUCTURE DESCRIPTIONS

Unknown 4-01A:
Structure No. 200020016E11282
Structure Type: Unknown

Unknown 4-01B:
Structure No. 200020016W11282
Structure Type: Unknown

Bridge 2:
Culvert - 1986
Structure No. 303400000211281
Length: 14'
Width: 52.0'
Under Clearance: 3.0'
Weight Limit: 0
Facility Carried: BRUS4
Structure Type: RC BOX
Features Intersected: RELIEF STRUCTURE
Inspection Date: 12/2015
Maintenance: State

Historic Projects <ul style="list-style-type: none"> Unknown Retreatment Resurface Bituminous Mix Skinny Mix Bituminous Seal 	Functional Class <ul style="list-style-type: none"> 1 - Interstate System 2 - Other Freeways and Expressways 3 - Principal Arterial 4 - Minor Arterial 5 - Major Collector 6 - Minor Collector 	Curves <ul style="list-style-type: none"> Left (degrees) Right (degrees) 	Grades <ul style="list-style-type: none"> grade up (percent) grade down (percent) 	Traffic Counters <ul style="list-style-type: none"> Continuous (CTC) Weigh-In-Motion (WIM) Short-Term, Scheduled Short-Term, Unscheduled 	Crash Locations <ul style="list-style-type: none"> Fatal Injury Property Damage Only Unknown Crash Type 	Mileage by Functional Class By Sheet 3400 3 - Other Principal Arterial 120-1 3 - Other Principal Arterial Fatal: 1.007 Injury: 0.425	Mileage by Town By Sheet WEST RUTLAND - 8004-1128 1.432 of 1.432	DISTRICT 3	TOWN WEST RUTLAND	Date: 04/01/24	ROUTE BUS-4 ETE mileage: 0.0 to 1.432
Speed Zones 25 30 35 40 45 50 55 60 65						Road Widths (ft)	Page Total Mileage: 1.432 mi	Page Total Mileage: 1.432 mi			