





Route Log and Progress Chart

DRAFT

Please Note: Errors and Omissions May Exist.
Contact the VTrans Mapping Section with questions or concerns.

DISTRICT	TOWN	ROUTE
9, 7	SHEFFIELD, WHELOCK, GLOVER	I-91

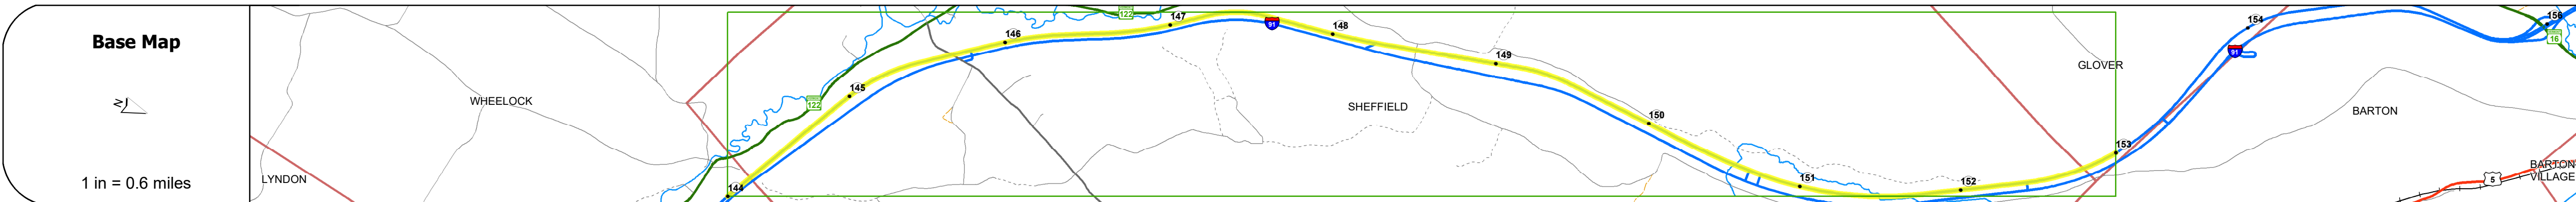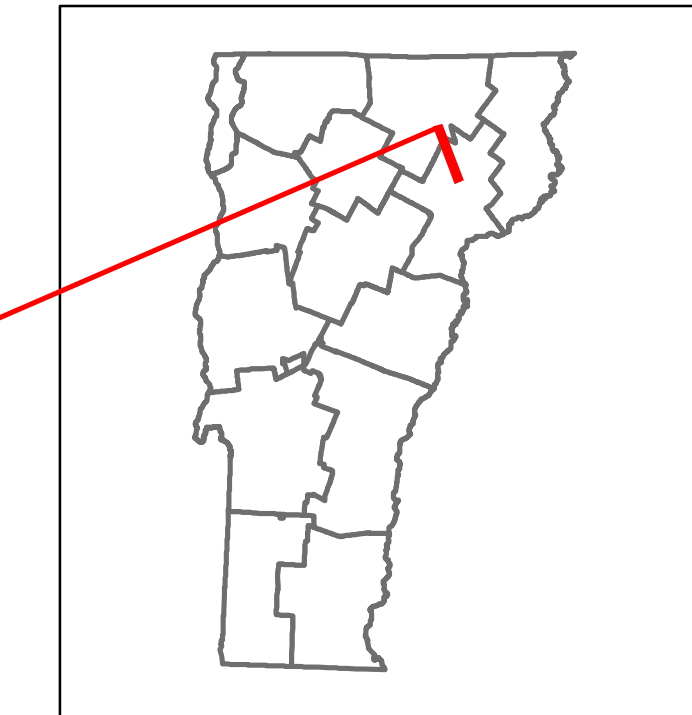

Travellane	Roadway	Lane Count	Base	Subbase
				Two 2 1/2" Plant Mix Base Courses 24" Crushed Rock

Curves	Grades	Guardrails	Rumblestrips	Speed Zone	Curves: Head-on, FTC6	Curves: Overtun, FTC7	Curves: Run-off Road, FTC8	Curves: Fixed Object, FTC9	Curves: Night Run-off Road, FTC10	Interstate: Overtun, FTC11	Tangents: Head-on, FTC12	Tangents: Overtun, FTC13	Tangents: Run-off Road, FTC14
	+4.3												

Risk
Primary Risk
High Risk
Medium Risk
Low Risk
Minimal Risk
Not a Focus Facility

STRUCTURE DESCRIPTIONS

Bridge 98-2:
Culvert - 1973
Structure No. 30009198-203171
Length: 7'
Under Clearance: 8.0'
Weight Limit: 0
Facility Carried: I91
Structure Type: CGMPP
Features Intersected: BROOK
Inspection Date: 11/2019
Maintenance: State

Bridge 98-3S:
Culvert - 1973
Structure No. 300091983S03121
Length: 6'
Under Clearance: 7.0'
Weight Limit: 0
Facility Carried: I91
Structure Type: CGMPP
Features Intersected: BROOK
Inspection Date: 11/2019
Maintenance: State

Bridge 98S:
Stringer/multi-beam or girder - 1972
Structure No. 200091099S03122
Length: 137'
Height: 100.0'
Width: 39.0'
Under Clearance: 14.0'
Weight Limit: 0
Facility Carried: I91 ML
Structure Type: 3 SP CONT ROLLED BM
Features Intersected: I91SB OVER TH NO 1
Surface: Bituminous
Inspection Date: 6/2022
Maintenance/Ownership: State

Bridge 100-2:
Culvert - 1973
Structure No. 300091100203121
Length: 7'
Under Clearance: 8.0'
Weight Limit: 0
Facility Carried: I91
Structure Type: CGMPP
Features Intersected: BROOK
Inspection Date: 11/2019
Maintenance: State

Bridge 100-4:
Culvert - 1973
Structure No. 300091100403121
Length: 7'
Under Clearance: 8.0'
Weight Limit: 0
Facility Carried: I91
Structure Type: CGMPP
Features Intersected: BROOK
Inspection Date: 11/2019
Maintenance: State

Bridge 101-S:
Culvert - 1973
Structure No. 300091101S03121
Length: 18'
Under Clearance: 16.0'
Weight Limit: 0
Facility Carried: I91
Structure Type: CGMPP
Features Intersected: TH-12 UNDER I-91
Inspection Date: 11/2019
Maintenance: State

Bridge 101-2S:
Culvert - 1973
Structure No. 300091112S03121
Length: 7'
Under Clearance: 8.0'
Weight Limit: 0
Facility Carried: I91
Structure Type: CGMPP
Features Intersected: BROOK
Inspection Date: 11/2019
Maintenance: State

Year	ADT
2022	2257
2021	1943
2020	1724
2019	2662
2018	

Historic Projects Unknown, Retreatment, Resurface, Bituminous Mix, Skiny Mix, Bituminous Seal Bituminous Concrete, Surface Treated Gravel, Cold Plane and Bituminous Concrete, Concrete, Reclaimed Base and Bituminous Concrete	Functional Class 1- Interstate System, 2- Other Freeways and Expressways, 3- Principal Arterial, 4- Minor Arterial, 5- Major Collector, 6- Minor Collector	Curves Left grade up, Right grade down, Grades Left grade up, Right grade down	Traffic Counters Continuous (CTC), Weigh-In-Motion (WIM), Short-Term, Scheduled, Short-Term, Unscheduled	Crash Locations Fatal, Injury, Property Damage Only, Unknown Crash Type, High Crash Locations (HCL's)	Mileage by Functional Class By Sheet 91-3 1 - Interstate 9.000	Mileage by Town By Sheet ETE - I091-0000S 9.0 of 177.432	DISTRICT 9, 7	TOWN SHEFFIELD, WHELOCK, GLOVER	Date: 02/14/24 17 of 20 TWN mileage: 144.0 to 153.0	ROUTE I-91 ETE mileage: 144.0 to 153.0
--	--	---	--	---	--	--	-------------------------	---	---	---