
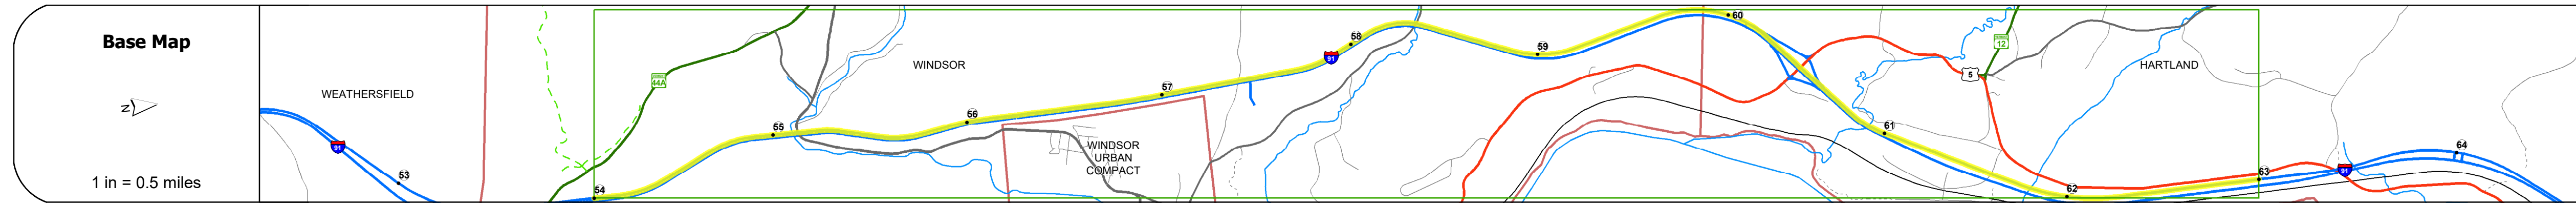


Route Log and Progress Chart

DRAFT

Please Note: Errors and Omissions May Exist.
Contact the VTrans Mapping Section with questions or concerns.

DISTRICT	TOWN	ROUTE
4	HARTLAND, WINDSOR	I-91

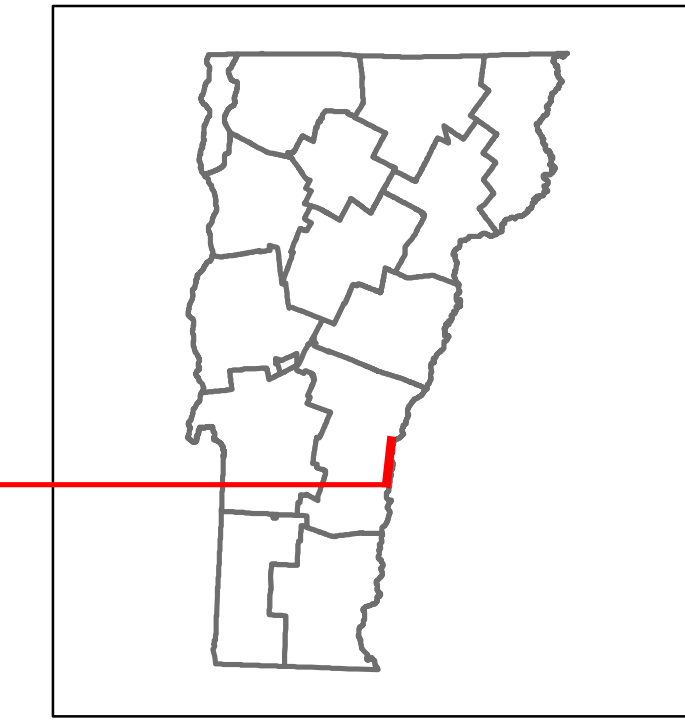

4	55	56	57	58	59	60	61	62	6
Road Widths Travellane, Roadway, Lane Count, Base, Subbase									
Curves (Scale: 1 inch = 2,000 feet)									
Grades (Scale: 1 inch = 2,000 feet)									
Guardrails									
Rumblestrips									
Speed Zone									
Curves: Head-on, FTC6									
Curves: Overtake, FTC7									
Curves: Run-off Road, FTC8									
Curves: Fixed Object, FTC9									
Curves: Night Run-off Road, FTC10									
Interstate: Overtake, FTC11									
Tangents: Head-on, FTC12									
Tangents: Overtake, FTC13									
Tangents: Run-off Road, FTC14									

Risk	Primary Risk (Red)	High Risk (Orange)	Medium Risk (Yellow)	Low Risk (Light Green)	Minimal Risk (Dark Green)	Not a Focus Facility (Grey)
------	--------------------	--------------------	----------------------	------------------------	---------------------------	-----------------------------

Year	2022	7219	7999	8778
Year	2021	6710	8037	8173
Year	2020	5943	5347	7239
Year	2019	7924	7129	9652
Year	2018			

STRUCTURE DESCRIPTIONS

Bridge 33S:
Stringer/multi-beam or girder - 2013
Structure No. 200091033S14232
Length: 645'
Height: 100.0'
Width: 38.0'
Under Clearance: 66.0'
Weight Limit: 0
Facility Carried: I 91 ML
Structure Type: 4 SP CONCRETE GIRDER
Features Intersected: I 91 OVER VT 44 MILLB
Inspection Date: 5/2022
Maintenance/Ownership: State

Bridge 33-3:
Culvert - 1966
Structure No. 30009133-314231
Length: 8'
Under Clearance: 8.0'
Weight Limit: 0
Facility Carried: I 91
Structure Type: CGMPP-ALUM SLEEVE
Features Intersected: BROOK
Inspection Date: 12/2019
Maintenance: State

Bridge 34S:
Stringer/multi-beam or girder - 1965
Structure No. 200091034S14232
Length: 168'
Height: 100.0'
Width: 30.0'
Under Clearance: 17.0'
Weight Limit: 0
Facility Carried: I 91 ML
Structure Type: 3 SP CONT ROLLED BM
Features Intersected: I 91 OVER TH NO 5
Surface: Bituminous
Inspection Date: 5/2022
Maintenance/Ownership: State

Bridge 35S:
Stringer/multi-beam or girder - 1965
Structure No. 200091035S14232
Length: 118'
Height: 100.0'
Width: 38.0'
Under Clearance: 14.0'
Weight Limit: 0
Facility Carried: I 91 ML
Structure Type: WELDED PLATE GIRDER
Features Intersected: I 91 OVER TH NO 3
Surface: Bituminous
Inspection Date: 5/2022
Maintenance/Ownership: State

Bridge 35-1:
Culvert - 1966
Structure No. 30009135-114231
Length: 8'
Under Clearance: 9.0'
Weight Limit: 0
Facility Carried: I 91
Structure Type: CGMPP
Features Intersected: BASHON BRK
Inspection Date: 12/2019
Maintenance: State

Unknown 36:
Unknown
Structure No. 200113058A14092
Structure Type: Unknown

Bridge 36-1:
Culvert (Arch) - 1965
Structure No. 20009136-114092
Length: 24'
Height: 100.0'
Width: 0
Facility Carried: I 91 ML
Structure Type: RC ARCH
Features Intersected: LULLS BROOK
Inspection Date: 5/2022
Maintenance/Ownership: State

Unknown:
Unknown
Structure No. 201409D37S14091
Structure Type: Unknown

Bridge 37-1:
Culvert - 1966
Structure No. 30009137-114091
Length: 13'
Under Clearance: 8.0'
Weight Limit: 0
Facility Carried: I 91
Structure Type: CGMPPA
Features Intersected: BROOK
Inspection Date: 12/2019
Maintenance: State

Historic Projects Unknown, Bituminous Concrete, Surface Treated, Retreatment, Bituminous Macadam, Gravel, Resurface, Cold Plane and, Plant Mix, Bituminous Concrete, Reclaimed Base and, Skiny Mix, Concrete, Bituminous Seal, Gravel	Functional Class 1 - Interstate System, 2 - Other Freeways and Expressways, 3 - Principal Arterial, 4 - Minor Arterial, 5 - Major Collector, 6 - Minor Collector	Curves Left grade up, Right grade down	Grades (degrees)	Traffic Counters Continuous (CTC), Weigh-In-Motion (WIM), Short-Term, Scheduled, Short-Term, Unscheduled	Crash Locations Fatal, Injury, Property Damage Only, Unknown Crash Type	High Crash Locations (HCL's) HCL No. 201 - 300 (21 - 30), 1 - 100 (1 - 10), 101 - 200 (11 - 20), 401 - 800 (41 - 113)	Mileage by Functional Class By Sheet 91-1 1 - Interstate 9.000	Mileage by Town By Sheet ETE - I091-0000S 9.0 of 177.432	DISTRICT 4	TOWN HARTLAND, WINDSOR	Date: 02/14/24	ROUTE I-91 ETE mileage: 54.0 to 63.0
Page Total Mileage: 9.000 mi								Page Total Mileage: 9.0 mi				