
Route Log and Progress Chart

DRAFT Please Note: Errors and Omissions May Exist. Contact the VTrans Mapping Section with questions or concerns.

DISTRICT TOWN ROUTE HARTFORD, HARTLAND I-91

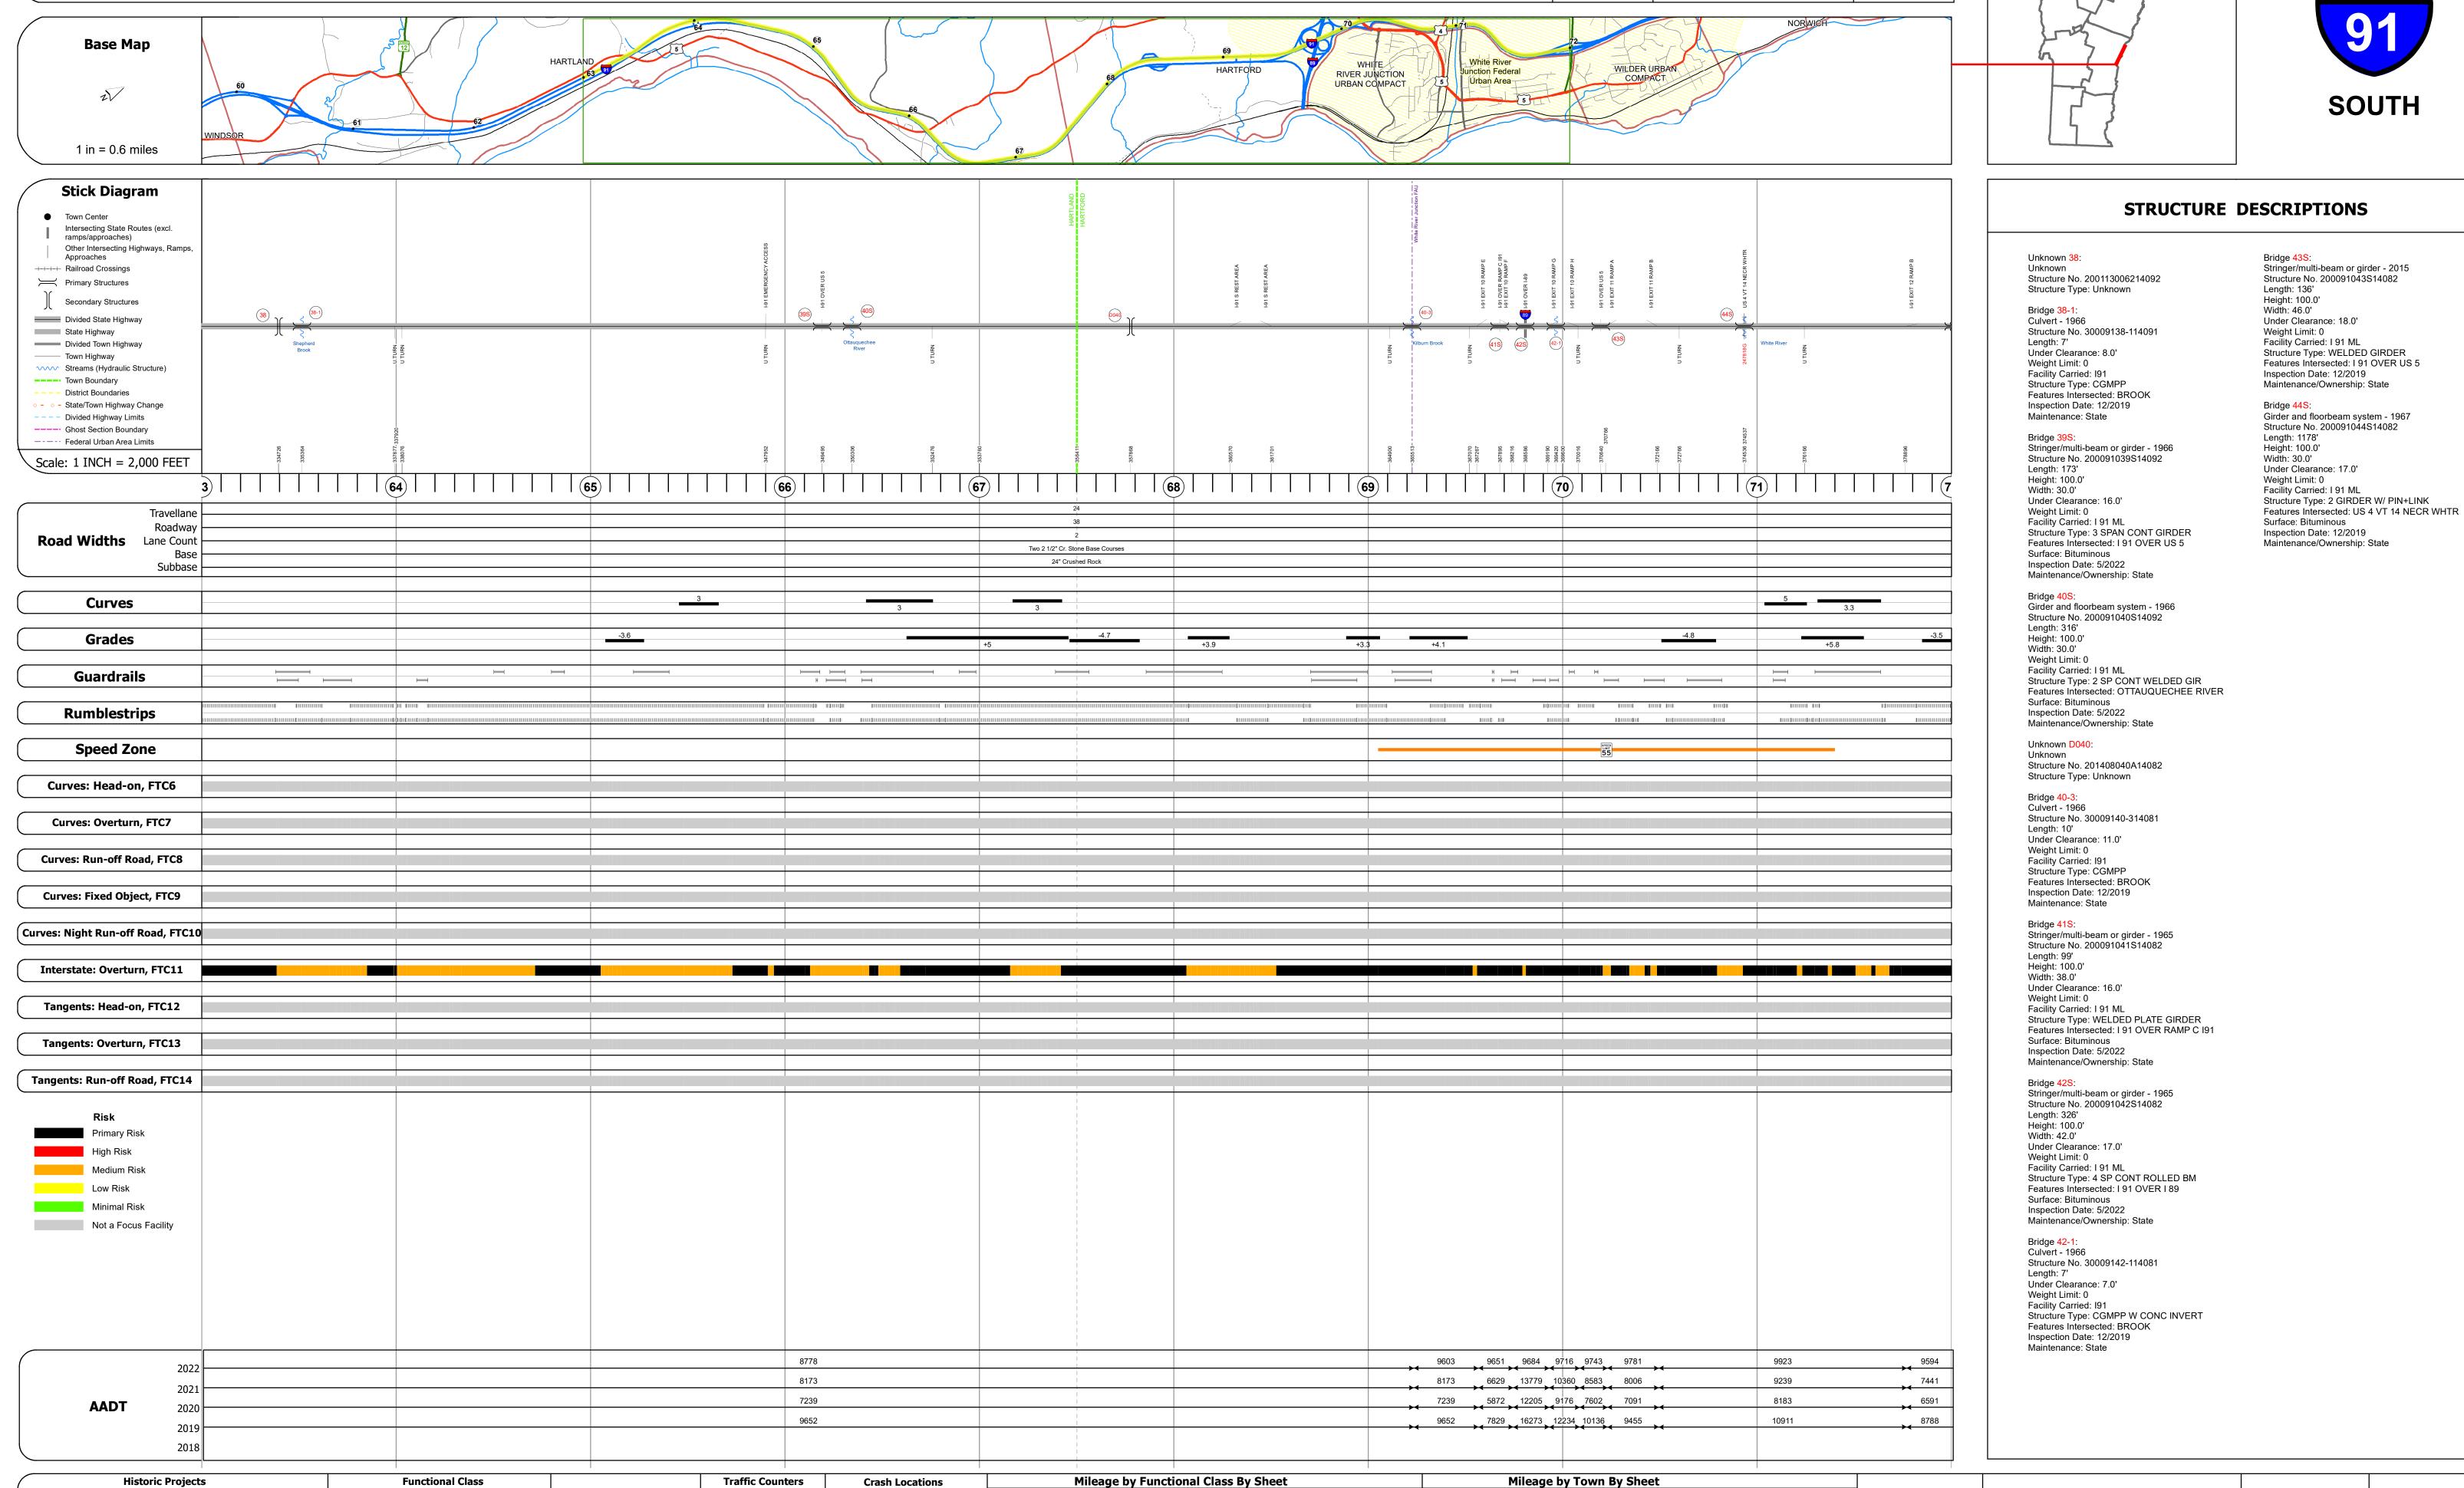





1 - Interstate 3 - Principal 5 - Major Collector

Speed Zones

2 - Other 4 - Minor Freeways and Arterial

Expressways

Bituminous Concrete
Bituminous Macadam

Surface Treated
Gravel

Cold Plane and
Bituminous Concrete
Bituminous Concrete
Bituminous Concrete
Bituminous Concrete

Unknown

Resurface

■ Bituminous Mix

Retreatment Bituminous Macadam

Curves Grades

Left (percent) grade up

Road Widths

Continuous (CTC)

▲ Short-Term, Scheduled

△ Short-Term, Unscheduled

■ Fatal □ Property Damage Only 91-2 1 - Interstate

High Crash Locations (HCL's)

Sections (& Intersections)

DISTRICT

9.0 of 177.432

ETE - I091-0000S

Page Total Mileage: 9.000 mi

Date: 02/14/24

TOWN

ROUTE

I-91