
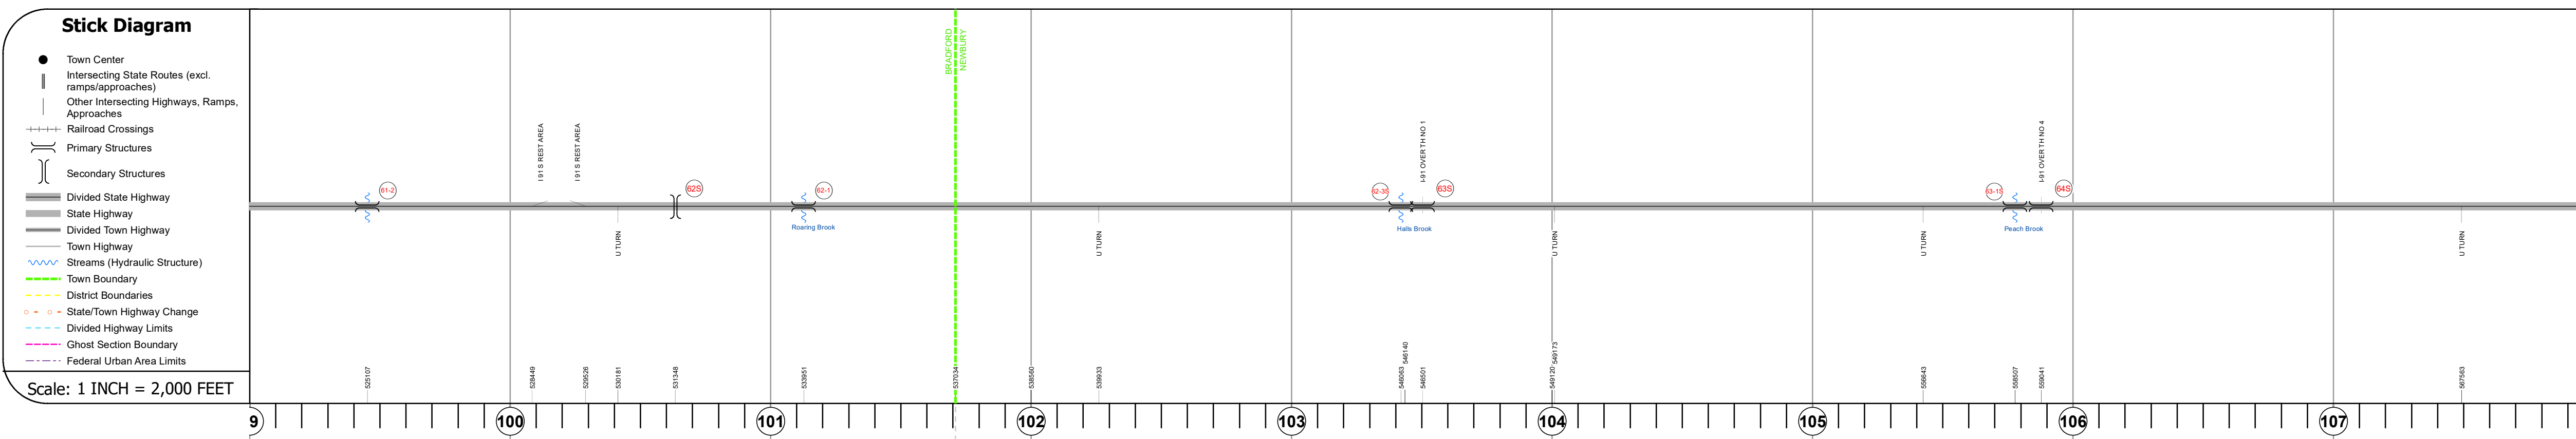


DISTRICT	TOWN	ROUTE
7	BRADFORD, NEWBURY	I-91

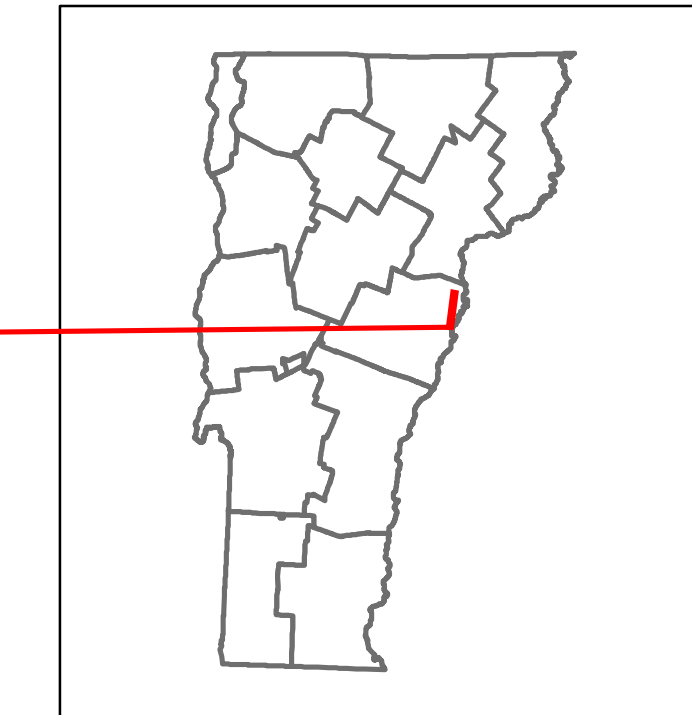

Travellane	Roadway	Lane Count	Base	Subbase
		24		
		38		
		2		
		Two 2 1/2" Plant Mix Base Courses		
		24" Crushed Stone		

Curves	Grades	Guardrails	Rumblestrips	Speed Zone	Curves: Head-on, FTC6	Curves: Overturn, FTC7	Curves: Run-off Road, FTC8	Curves: Fixed Object, FTC9	Curves: Night Run-off Road, FTC10	Interstate: Overturn, FTC11	Tangents: Head-on, FTC12	Tangents: Overturn, FTC13	Tangents: Run-off Road, FTC14
	+5									Yellow bar			
	-4.6												
	+3.2												
	-4.4												
	+5												
	-4.6												
	+4.8												
	+5.1												

Risk

- Primary Risk (Black)
- High Risk (Red)
- Medium Risk (Orange)
- Low Risk (Yellow)
- Minimal Risk (Light Green)
- Not a Focus Facility (Grey)

STRUCTURE DESCRIPTIONS

Bridge 61-2:
Culvert - 1972
Structure No. 30009161-209011
Length: 7'
Under Clearance: 8.0'
Weight Limit: 0
Facility Carried: I91
Structure Type: CGMPP
Features Intersected: BROOK
Inspection Date: 10/2019
Maintenance: State

Unknown 62S:
Unknown
Structure No. 200901D62S09011
Structure Type: Unknown

Bridge 62-1:
Culvert - 1972
Structure No. 30009162-109011
Length: 10'
Under Clearance: 8.0'
Weight Limit: 0
Facility Carried: I91
Structure Type: RC BOX
Features Intersected: ROARING BROOK
Inspection Date: 11/2019
Maintenance: State

Bridge 62-3S:
Culvert - 1974
Structure No. 300091623S09071
Length: 10'
Under Clearance: 10.0'
Weight Limit: 0
Facility Carried: I91
Structure Type: CGMPP STEEL SLEEVE
Features Intersected: HALLS BROOK
Inspection Date: 11/2019
Maintenance: State

Bridge 63S:
Stringer/multi-beam or girder - 1973
Structure No. 200091063S09072
Length: 105'
Height: 100.0'
Width: 39.0'
Under Clearance: 14.0'
Weight Limit: 0
Facility Carried: I91 ML
Structure Type: WELDED PLATE GIRDER
Features Intersected: I91 OVER TH NO 1
Surface: Bituminous
Inspection Date: 5/2022
Maintenance/Ownership: State

Bridge 63-1S:
Culvert - 1973
Structure No. 300091631S09071
Length: 18'
Under Clearance: 12.0'
Weight Limit: 0
Facility Carried: I91
Structure Type: CGMPPA
Features Intersected: PEACH BROOK
Inspection Date: 11/2019
Maintenance: State

Bridge 64S:
Stringer/multi-beam or girder - 1973
Structure No. 200091064S09072
Length: 128'
Height: 100.0'
Width: 37.0'
Under Clearance: 14.0'
Weight Limit: 0
Facility Carried: I91 ML
Structure Type: WELDED PLATE GIRDER
Features Intersected: I91 OVER TH NO 4
Surface: Bituminous
Inspection Date: 5/2022
Maintenance/Ownership: State

AAADT

2022	2782
2021	2590
2020	2294
2019	3058
2018	

<p>Historic Projects</p> <ul style="list-style-type: none"> Unknown Retreatment Resurface Bituminous Mix Skinny Mix Bituminous Seal 	<p>Functional Class</p> <ul style="list-style-type: none"> 1 - Interstate 2 - Other 3 - Principal Arterial 4 - Minor Arterial 5 - Major Collector 6 - Minor Collector 	<p>Curves</p> <ul style="list-style-type: none"> Left (degrees) Right (degrees) <p>Grades</p> <ul style="list-style-type: none"> Left (percent) grade up Right (percent) grade down <p>Road Widths</p> <ul style="list-style-type: none"> Left (ft) Right (ft) 	<p>Traffic Counters</p> <ul style="list-style-type: none"> Continuous (CTC) Weight-In-Motion (WIM) Short-Term, Scheduled Short-Term, Unscheduled 	<p>Crash Locations</p> <ul style="list-style-type: none"> Fatal Injury Property Damage Only Unknown Crash Type <p>High Crash Locations (HCL's)</p> <p>HCL No. 201 - 300 (21 - 30)</p> <ul style="list-style-type: none"> 1 - 100 (1 - 10) 101 - 200 (11 - 20) 201 - 300 (21 - 30) 301 - 400 (31 - 40) 401 - 500 (41 - 50) 501 - 600 (51 - 60) 601 - 700 (61 - 70) 701 - 800 (71 - 80) 801 - 900 (81 - 90) 901 - 1000 (91 - 100) 	<p>Mileage by Functional Class By Sheet</p> <p>91-2 1 - Interstate 9.000</p>	<p>Mileage by Town By Sheet</p> <p>ETE - I091-0000S 9.0 of 177.432</p>	<p>DISTRICT</p> <p>7</p>	<p>TOWN</p> <p>BRADFORD, NEWBURY</p>	<p>Date: 02/14/24</p>	<p>ROUTE</p> <p>I-91</p> <p>ETE mileage: 99.0 to 108.0</p>
--	--	---	---	---	---	---	---------------------------------	---	------------------------------	---

Page Total Mileage: 9.000 mi Page Total Mileage: 9.0 mi