
## **Route Log and Progress Chart**


Please Note: Errors and Omissions May Exist. Contact the VTrans Mapping Section with questions or concerns.

**DRAFT** 

**DISTRICT TOWN ROUTE VERNON, BRATTLEBORO,** I-91

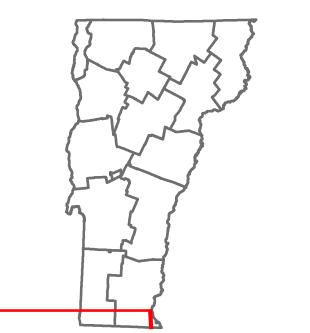



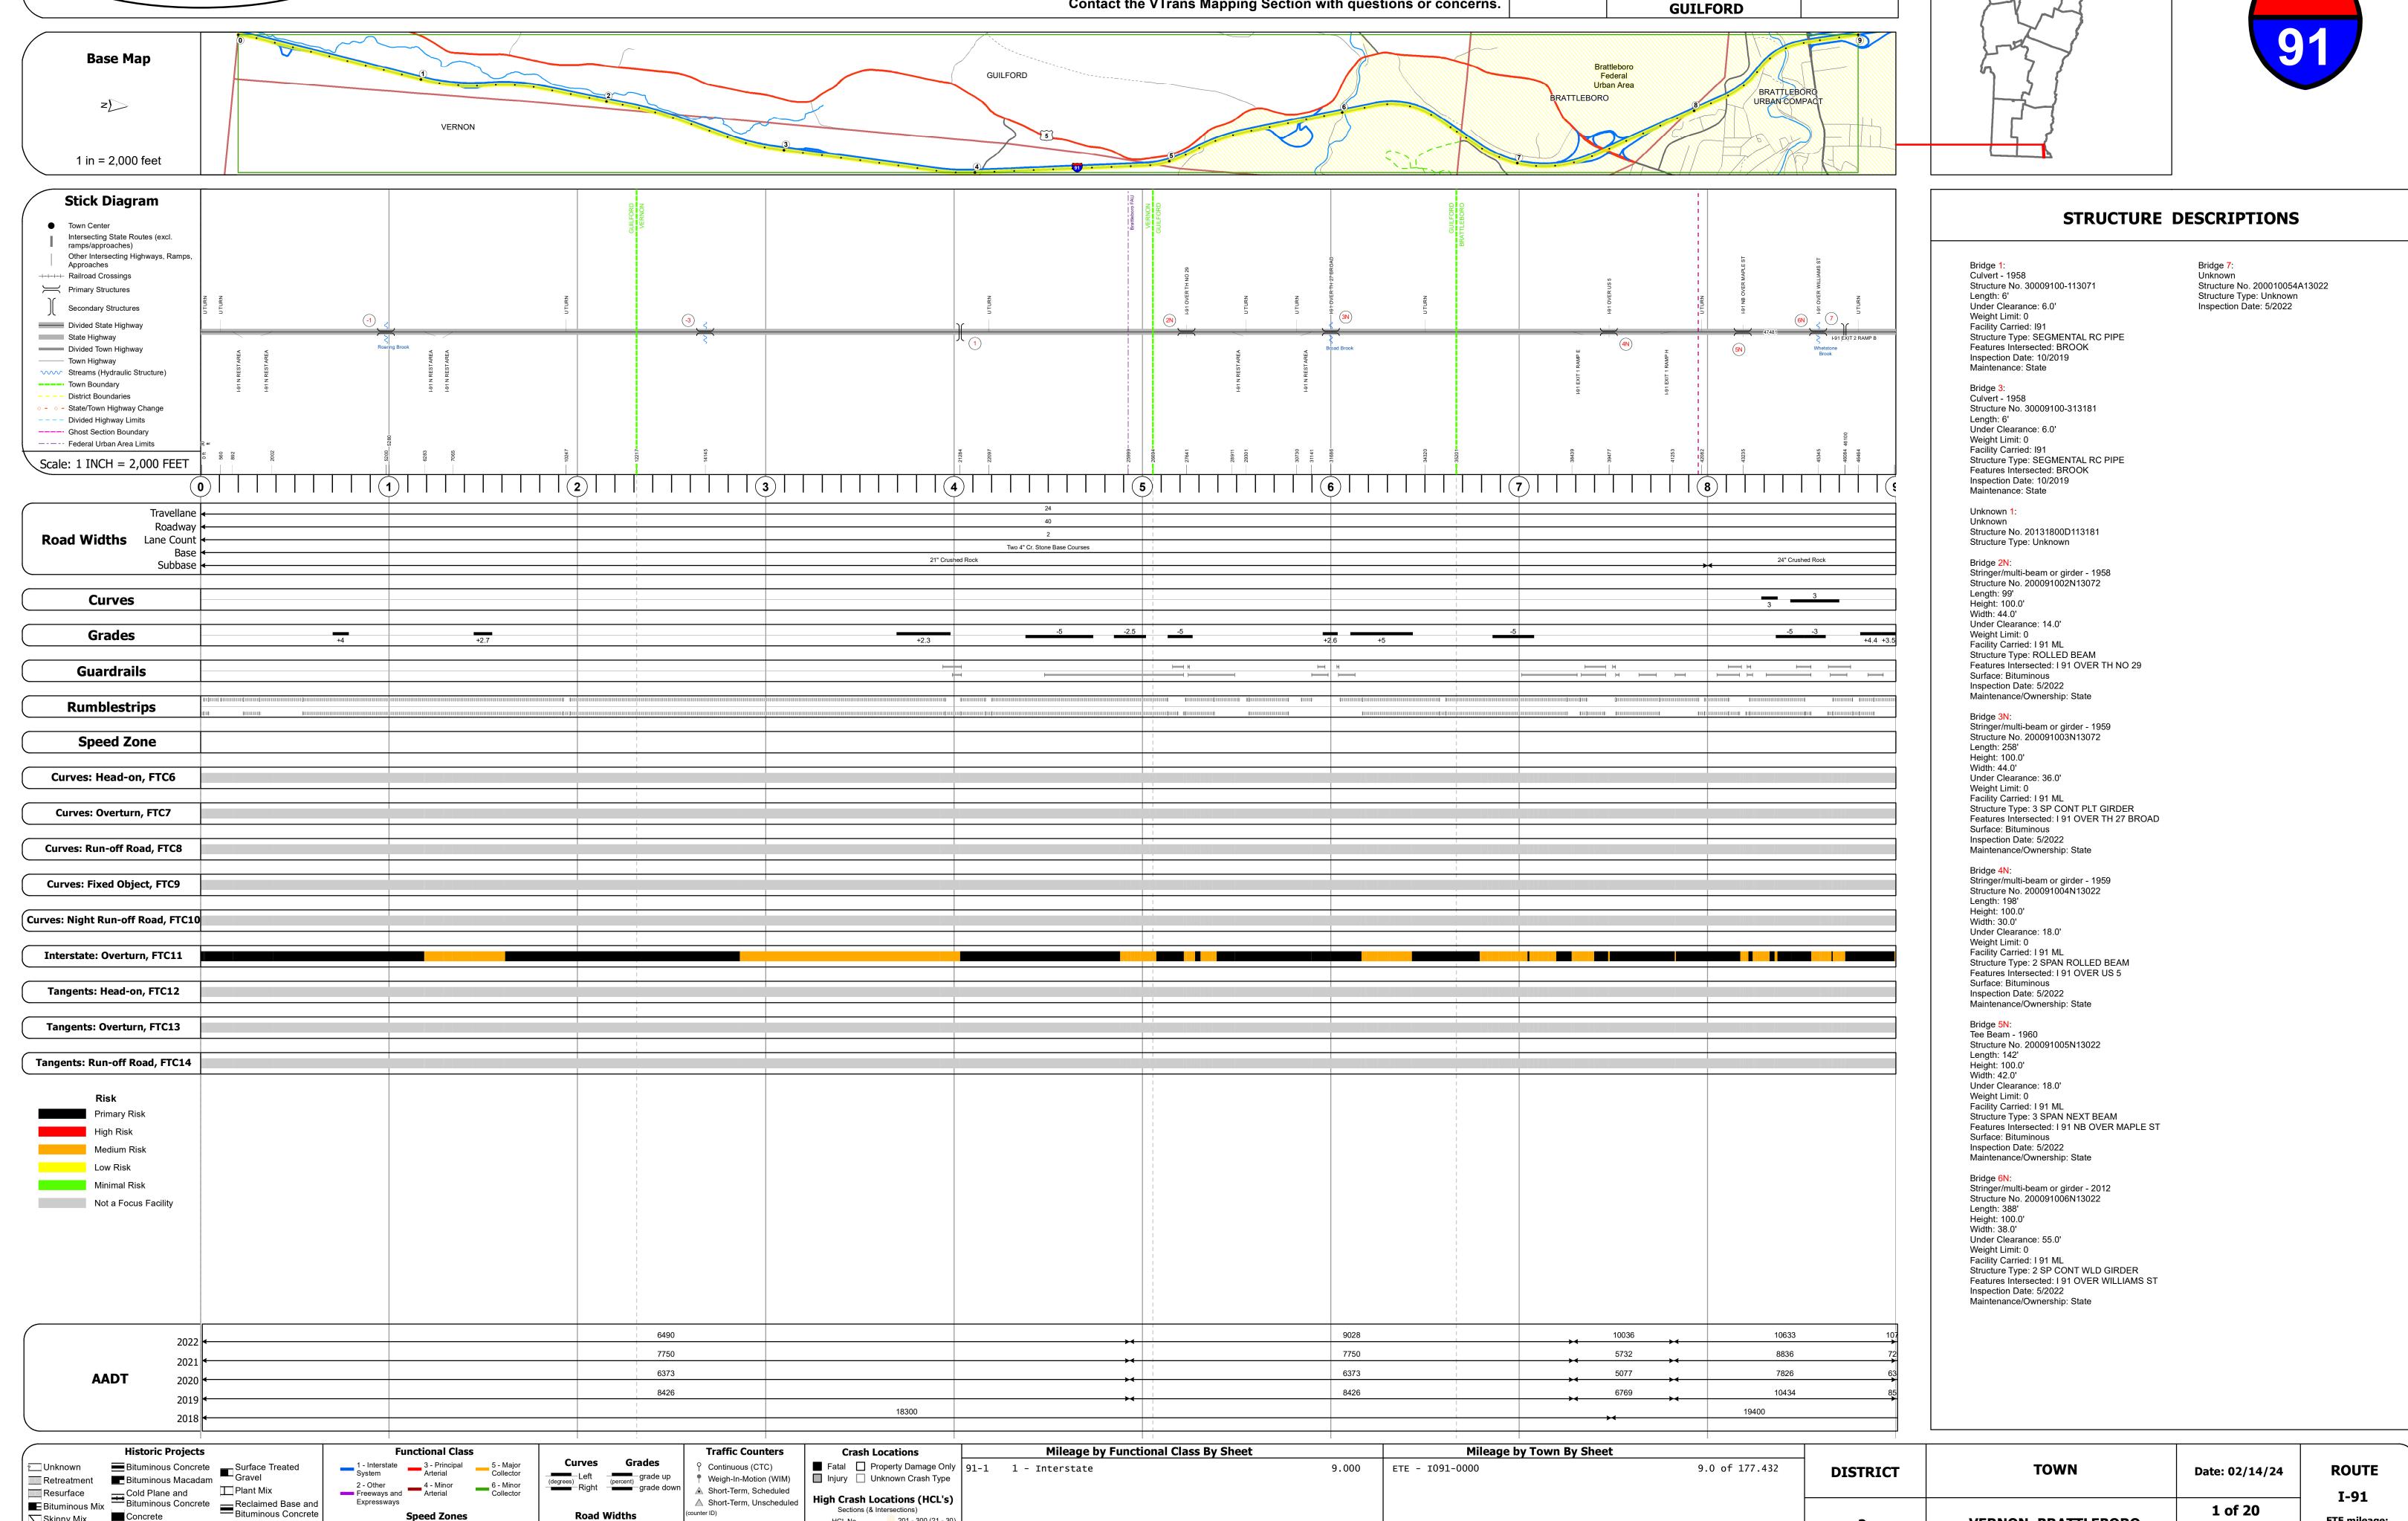

Page Total Mileage: 9.000 mi

Speed Zones

Expressways

Resurface

■ Bituminous Mix

Skinny Mix Concrete

▲ Short-Term, Scheduled

Road Widths

△ Short-Term, Unscheduled

High Crash Locations (HCL's)

HCL No. 201 - 300 (21 - 30)

1 - 100 (1 - 10) 301 - 400 (31 - 40)

Sections (& Intersections)

Page Total Mileage: 9.0 mi

1 of 20

TWN mileage:

0.0 to 9.0