





# Route Log and Progress Chart

**DRAFT**

Please Note: Errors and Omissions May Exist.  
Contact the VTrans Mapping Section with questions or concerns.

DISTRICT	TOWN	ROUTE
7	BRADFORD, NEWBURY	I-91

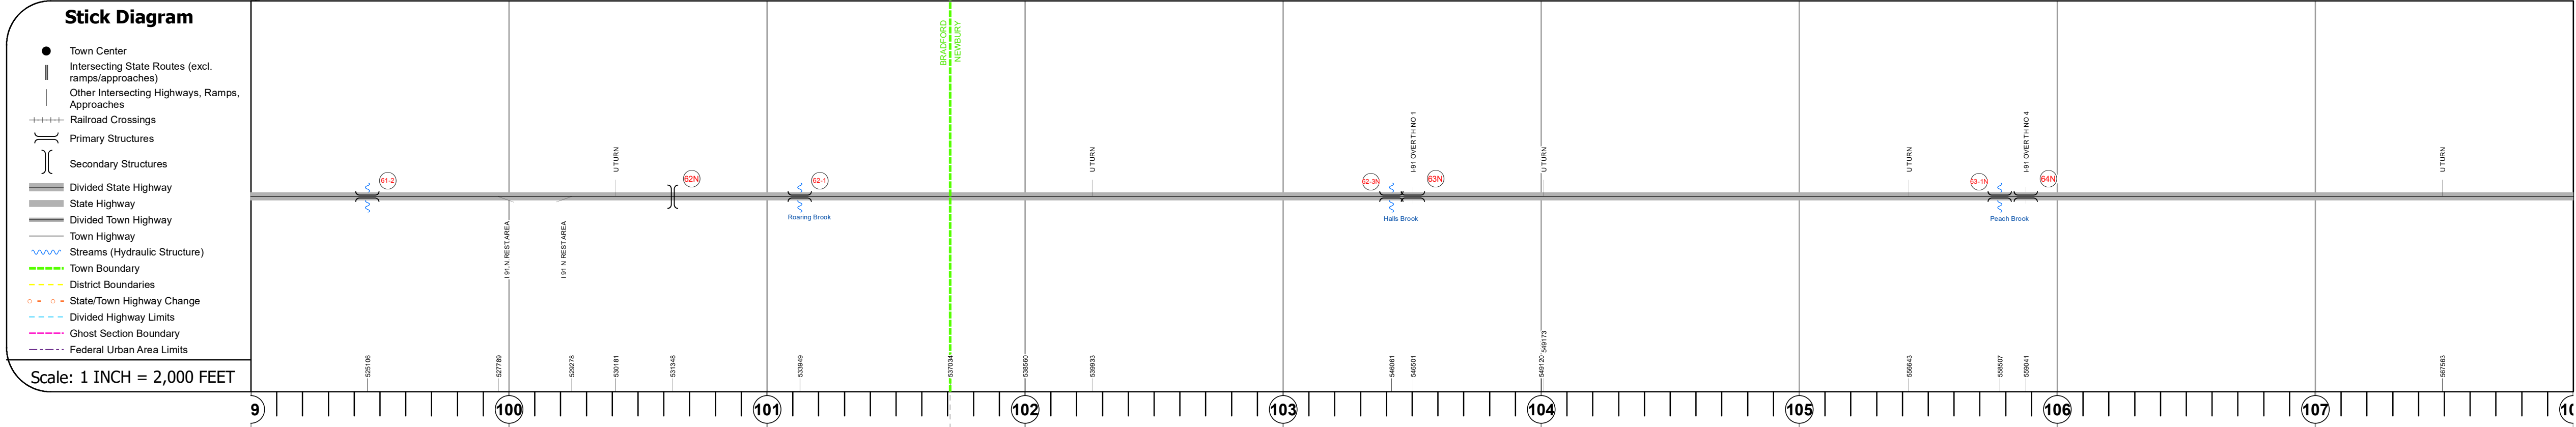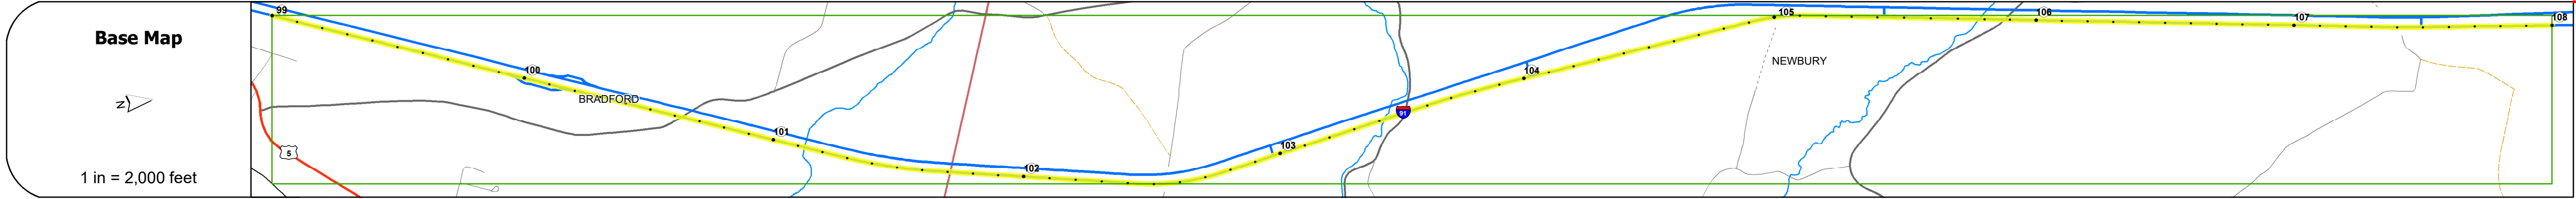

Travellane	Roadway	Lane Count	Base	Subbase
				Two 2 1/2" Plant Mix Base Courses 24" Crushed Stone

Curves	Grades	Guardrails	Rumblestrips	Speed Zone	Curves: Head-on, FTC6	Curves: Overturn, FTC7	Curves: Run-off Road, FTC8	Curves: Fixed Object, FTC9	Curves: Night Run-off Road, FTC10	Interstate: Overturn, FTC11	Tangents: Head-on, FTC12	Tangents: Overturn, FTC13	Tangents: Run-off Road, FTC14

Risk	Primary Risk	High Risk	Medium Risk	Low Risk	Minimal Risk	Not a Focus Facility

Year	ADT
2022	2761
2021	2571
2020	2277
2019	3036
2018	5600

## STRUCTURE DESCRIPTIONS

**Bridge 61-2:**  
Culvert - 1972  
Structure No. 30009161-209011  
Length: 7'  
Under Clearance: 8.0'  
Weight Limit: 0  
Facility Carried: I91  
Structure Type: CGMPP  
Features Intersected: BROOK  
Inspection Date: 10/2019  
Maintenance: State

**Unknown 62N:**  
Unknown  
Structure No. 200901D62N09011  
Structure Type: Unknown

**Bridge 62-1:**  
Culvert - 1972  
Structure No. 30009162-109011  
Length: 10'  
Under Clearance: 8.0'  
Weight Limit: 0  
Facility Carried: I91  
Structure Type: RC BOX  
Features Intersected: ROARING BROOK  
Inspection Date: 11/2019  
Maintenance: State

**Bridge 62-3N:**  
Culvert - 1974  
Structure No. 300091623N09071  
Length: 10'  
Under Clearance: 10.0'  
Weight Limit: 0  
Facility Carried: I91  
Structure Type: CGMPP STEEL SLEEVED  
Features Intersected: HALLS BROOK  
Inspection Date: 11/2019  
Maintenance: State

**Bridge 63N:**  
Stringer/multi-beam or girder - 1973  
Structure No. 200091063N09072  
Length: 105'  
Height: 100.0'  
Width: 40.0'  
Under Clearance: 14.0'  
Weight Limit: 0  
Facility Carried: I91 ML  
Structure Type: WELDED PLATE GIRDER  
Features Intersected: I91 OVER TH NO 1  
Surface: Bituminous  
Inspection Date: 5/2022  
Maintenance/Ownership: State

**Bridge 63-1N:**  
Culvert - 1973  
Structure No. 300091631N09071  
Length: 18'  
Under Clearance: 12.0'  
Weight Limit: 0  
Facility Carried: I91  
Structure Type: CGMPPA  
Features Intersected: PEACH BROOK  
Inspection Date: 11/2019  
Maintenance: State

**Bridge 64N:**  
Stringer/multi-beam or girder - 1973  
Structure No. 200091064N09072  
Length: 98'  
Height: 100.0'  
Width: 37.0'  
Under Clearance: 15.0'  
Weight Limit: 0  
Facility Carried: I91 ML  
Structure Type: WELDED PLATE GIRDER  
Features Intersected: I91 OVER TH NO 4  
Surface: Bituminous  
Inspection Date: 5/2022  
Maintenance/Ownership: State

<b>Historic Projects</b> <ul style="list-style-type: none"> <li>Unknown</li> <li>Retreatment</li> <li>Resurface</li> <li>Bituminous Mix</li> <li>Skinny Mix</li> <li>Bituminous Seal</li> </ul>	<b>Functional Class</b> <ul style="list-style-type: none"> <li>1 - Interstate</li> <li>2 - Other</li> <li>3 - Principal Arterial</li> <li>4 - Minor Arterial</li> <li>5 - Major Collector</li> <li>6 - Minor Collector</li> </ul>	<b>Curves</b> <ul style="list-style-type: none"> <li>Left (degrees)</li> <li>Right (degrees)</li> </ul>	<b>Grades</b> <ul style="list-style-type: none"> <li>Left (percent) grade up</li> <li>Right (percent) grade down</li> </ul>	<b>Traffic Counters</b> <ul style="list-style-type: none"> <li>Continuous (CTC)</li> <li>Weight-In-Motion (WIM)</li> <li>Short-Term, Scheduled</li> <li>Short-Term, Unscheduled</li> </ul>	<b>Crash Locations</b> <ul style="list-style-type: none"> <li>Fatal</li> <li>Injury</li> <li>Property Damage Only</li> <li>Unknown Crash Type</li> </ul>	<b>Mileage by Functional Class By Sheet</b> 91-2 1 - Interstate 9.000	<b>Mileage by Town By Sheet</b> ETE - I091-0000 9.0 of 177.432	<b>DISTRICT</b> 7	<b>TOWN</b> BRADFORD, NEWBURY	<b>Date:</b> 02/14/24	<b>ROUTE</b> I-91 ETE mileage: 99.0 to 108.0
--	--	--	--	---	---	--	---	----------------------	----------------------------------	-----------------------	--