





Route Log and Progress Chart

DRAFT

Please Note: Errors and Omissions May Exist.
Contact the VTrans Mapping Section with questions or concerns.

| DISTRICT | TOWN | ROUTE |
|----------|------------------|-------|
| 5 | SOUTH BURLINGTON | I-189 |

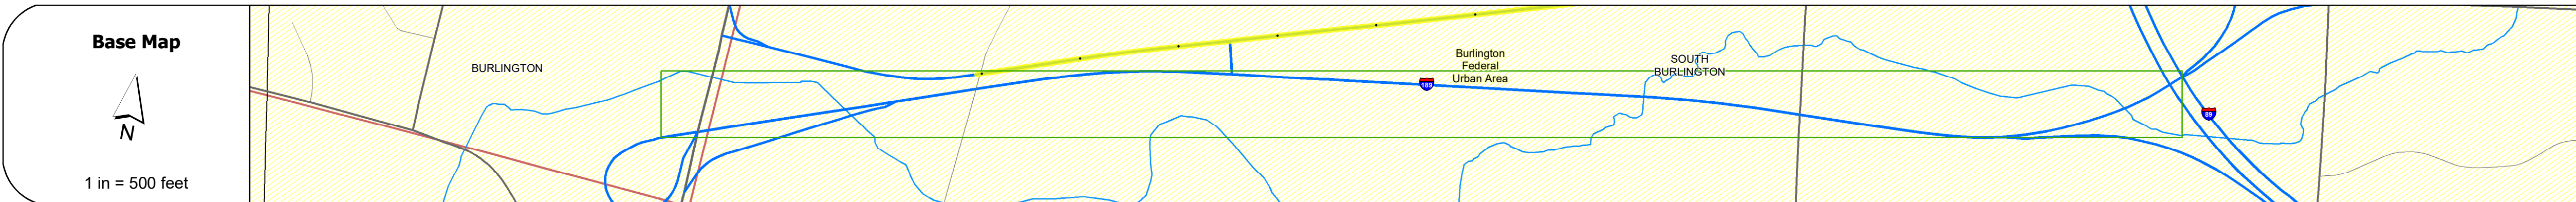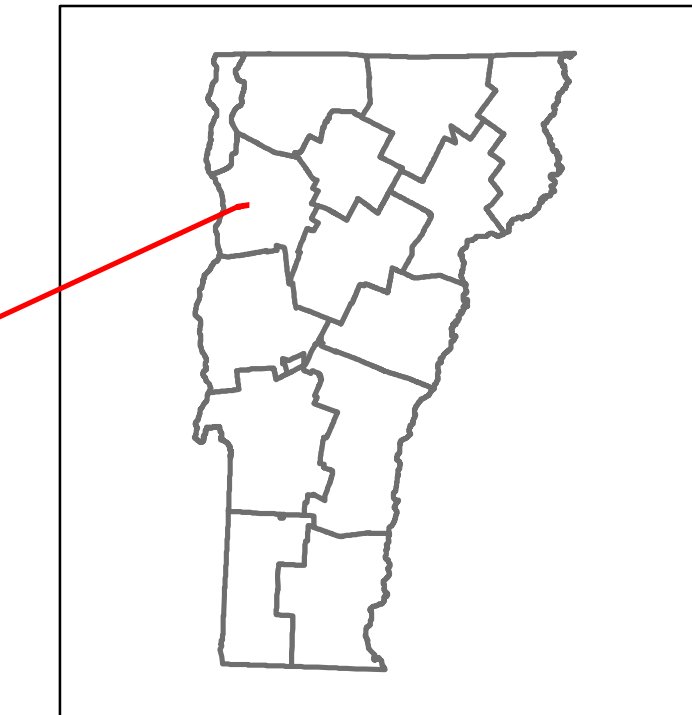

| Road Widths | <table border="1"> <tr> <th>Travellane</th> <th>Roadway</th> <th>Lane Count</th> <th>Base</th> <th>Subbase</th> </tr> <tr> <td>24</td> <td>46-44</td> <td>38</td> <td>2</td> <td>42</td> </tr> <tr> <td>24</td> <td>38</td> <td>2</td> <td>Two 2 1/2" Pin. Mac. Base Courses</td> <td>39</td> </tr> <tr> <td></td> <td></td> <td></td> <td>24" Crushed Rock</td> <td>33-32</td> </tr> </table> | Travellane | Roadway | Lane Count | Base | Subbase | 24 | 46-44 | 38 | 2 | 42 | 24 | 38 | 2 | Two 2 1/2" Pin. Mac. Base Courses | 39 | | | | 24" Crushed Rock | 33-32 |
|--|--|------------|-----------------------------------|------------|------|---------|----|-------|----|---|----|----|----|---|-----------------------------------|----|--|--|--|------------------|-------|
| Travellane | Roadway | Lane Count | Base | Subbase | | | | | | | | | | | | | | | | | |
| 24 | 46-44 | 38 | 2 | 42 | | | | | | | | | | | | | | | | | |
| 24 | 38 | 2 | Two 2 1/2" Pin. Mac. Base Courses | 39 | | | | | | | | | | | | | | | | | |
| | | | 24" Crushed Rock | 33-32 | | | | | | | | | | | | | | | | | |
| Curves | | | | | | | | | | | | | | | | | | | | | |
| Grades | | | | | | | | | | | | | | | | | | | | | |
| Guardrails | | | | | | | | | | | | | | | | | | | | | |
| Rumblestrips | | | | | | | | | | | | | | | | | | | | | |
| Speed Zone | 35 | | | | | | | | | | | | | | | | | | | | |
| Curves: Head-on, FTC6 | | | | | | | | | | | | | | | | | | | | | |
| Curves: Overturn, FTC7 | | | | | | | | | | | | | | | | | | | | | |
| Curves: Run-off Road, FTC8 | | | | | | | | | | | | | | | | | | | | | |
| Curves: Fixed Object, FTC9 | | | | | | | | | | | | | | | | | | | | | |
| Curves: Night Run-off Road, FTC10 | | | | | | | | | | | | | | | | | | | | | |
| Interstate: Overturn, FTC11 | | | | | | | | | | | | | | | | | | | | | |
| Tangents: Head-on, FTC12 | | | | | | | | | | | | | | | | | | | | | |
| Tangents: Overturn, FTC13 | | | | | | | | | | | | | | | | | | | | | |
| Tangents: Run-off Road, FTC14 | | | | | | | | | | | | | | | | | | | | | |

| Risk | |
|--------|----------------------|
| Black | Primary Risk |
| Red | High Risk |
| Orange | Medium Risk |
| Yellow | Low Risk |
| Green | Minimal Risk |
| Grey | Not a Focus Facility |

| AAADT | <table border="1"> <tr> <th>Year</th> <th>Left</th> <th>Right</th> </tr> <tr> <td>2022</td> <td>19081</td> <td>19081</td> </tr> <tr> <td>2021</td> <td>18651</td> <td>8404</td> </tr> <tr> <td>2020</td> <td>16547</td> <td>7444</td> </tr> <tr> <td>2019</td> <td>19025</td> <td>9925</td> </tr> <tr> <td>2018</td> <td></td> <td></td> </tr> </table> | Year | Left | Right | 2022 | 19081 | 19081 | 2021 | 18651 | 8404 | 2020 | 16547 | 7444 | 2019 | 19025 | 9925 | 2018 | | |
|--------------|---|-------|------|-------|------|-------|-------|------|-------|------|------|-------|------|------|-------|------|------|--|--|
| Year | Left | Right | | | | | | | | | | | | | | | | | |
| 2022 | 19081 | 19081 | | | | | | | | | | | | | | | | | |
| 2021 | 18651 | 8404 | | | | | | | | | | | | | | | | | |
| 2020 | 16547 | 7444 | | | | | | | | | | | | | | | | | |
| 2019 | 19025 | 9925 | | | | | | | | | | | | | | | | | |
| 2018 | | | | | | | | | | | | | | | | | | | |

STRUCTURE DESCRIPTIONS

Bridge 2W:
Stringer/multi-beam or girder - 1962
Structure No. 200189002W04142
Length: 69'
Height: 100.0'
Width: 43.0'
Under Clearance: 14.0'
Weight Limit: 0
Facility Carried: I 00189 SPUR
Structure Type: ROLLED BEAM
Features Intersected: I 189 OVER FARRELL
Surface: Bituminous
Inspection Date: 6/2022
Maintenance/Ownership: State

Bridge 2-1W:
Culvert - 1962
Structure No. 3001892-1W04141
Length: 8'
Under Clearance: 7.0'
Weight Limit: 0
Facility Carried: I189
Structure Type: CGMPP
Features Intersected: POTASH BRK
Inspection Date: 11/2019
Maintenance: State

Bridge 3W:
Stringer/multi-beam or girder - 1962
Structure No. 200189003W04142
Length: 127'
Height: 100.0'
Width: 38.0'
Under Clearance: 14.0'
Weight Limit: 0
Facility Carried: I 00189 SPUR
Structure Type: 3 SPAN ROLLED BEAM
Features Intersected: I 189 OVER SPEAR ST
Surface: Bituminous
Inspection Date: 6/2022
Maintenance/Ownership: State

Bridge 4W:
Stringer/multi-beam or girder - 1962
Structure No. 200189004W04142
Length: 266'
Height: 100.0'
Width: 30.0'
Under Clearance: 16.0'
Weight Limit: 0
Facility Carried: I 00189 SPUR
Structure Type: 4 SPAN ROLLED BEAM
Features Intersected: I 189 WB OVER I 89
Surface: Bituminous
Inspection Date: 6/2022
Maintenance/Ownership: State

| | | | | | | | | | | | |
|--|--|--|---|---|---|---|--|---|---------------------------------------|-----------------------|-----------------------|
| Historic Projects <ul style="list-style-type: none"> Unknown Retreatment Resurface Bituminous Mix Skinny Mix Bituminous Seal | Functional Class <ul style="list-style-type: none"> 1 - Interstate System 2 - Other Freeways and Expressways 3 - Principal Arterial 4 - Minor Arterial 5 - Major Collector 6 - Minor Collector | Curves <ul style="list-style-type: none"> Left (degrees) Right (degrees) | Grades <ul style="list-style-type: none"> grade up (percent) grade down (percent) | Traffic Counters <ul style="list-style-type: none"> Continuous (CTC) Weight-In-Motion (WIM) Short-Term, Scheduled Short-Term, Unscheduled | Crash Locations <ul style="list-style-type: none"> Fatal Injury Property Damage Only Unknown Crash Type | Mileage by Functional Class By Sheet 189-1 1 - Interstate 1.193 | Mileage by Town By Sheet ETE - I189-0000w 1.193 of 1.193 | DISTRICT 5 | TOWN SOUTH BURLINGTON | Date: 02/14/24 | ROUTE I-189 |
| High Crash Locations (HCL's) Sections (& Intersections) 1 - 100 (1 - 10) 201 - 300 (21 - 30) 101 - 200 (11 - 20) 401 - 800 (41 - 113) | | | | | | Page Total Mileage: 1.193 mi | Page Total Mileage: 1.193 mi | 1 of 1 TWN mileage: 0.295 to 1.488 | ETE mileage: 0.295 to 1.488 | | |