





Route Log and Progress Chart

DRAFT

Please Note: Errors and Omissions May Exist.
Contact the VTrans Mapping Section with questions or concerns.

DISTRICT	TOWN	ROUTE
5	BURLINGTON	US-2

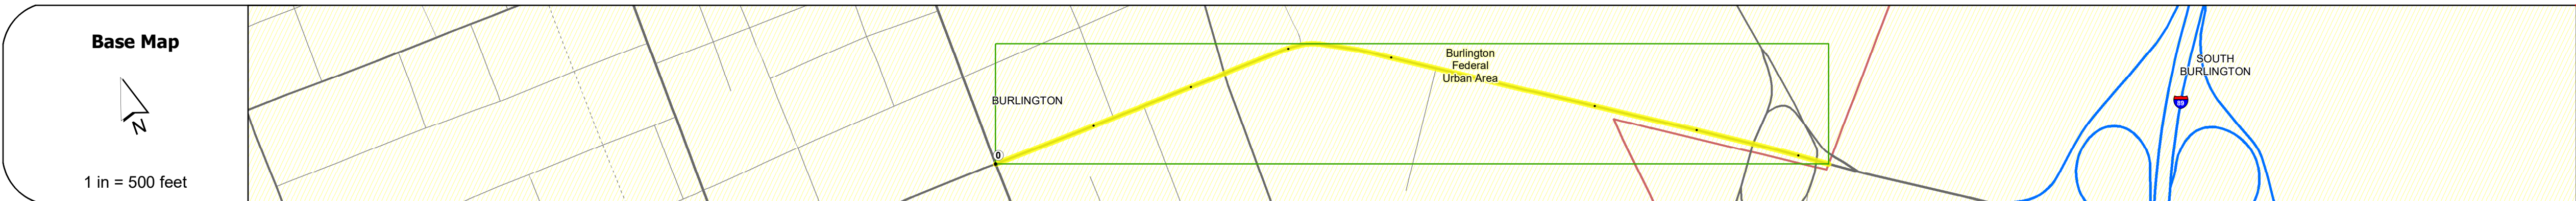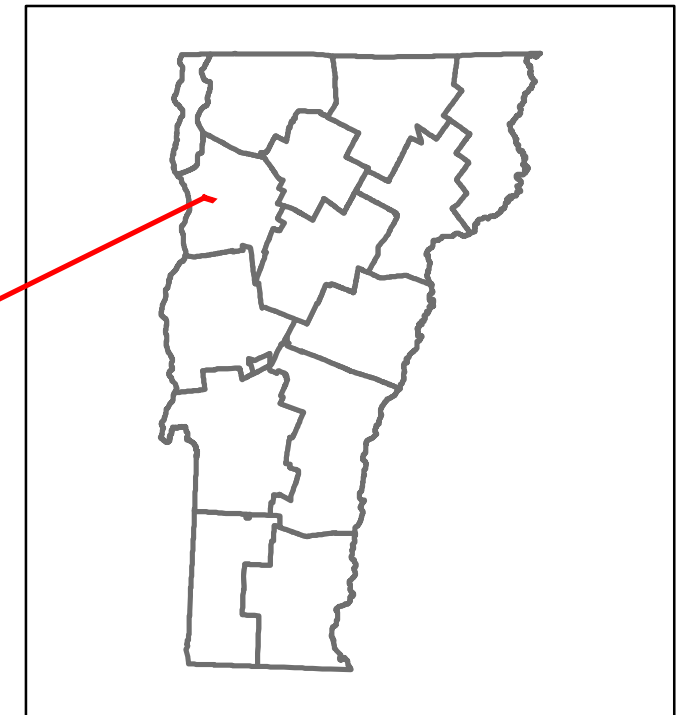

Road Widths	Travellane	Roadway	Lane Count	Base	Subbase
	30	22	33	24	44
	37	30	33	28	54
	2	3	4	80	87
				8" Bit. Conc.	5
				32" Crushed Stone	

Curves	Grades	Guardrails	Rumblestrips	Speed Zone	Curves: Head-on, FTC6	Curves: Overturn, FTC7	Curves: Run-off Road, FTC8	Curves: Fixed Object, FTC9	Curves: Night Run-off Road, FTC10	Interstate: Overturn, FTC11	Tangents: Head-on, FTC12	Tangents: Overturn, FTC13	Tangents: Run-off Road, FTC14
	+6.5 +7.5												
	+6.3												
	-3.1 -5.2												

Risk
Primary Risk
High Risk
Medium Risk
Low Risk
Minimal Risk
Not a Focus Facility

AADT	2022	2021	2020	2019	2018
	15820	20894	28068		
	15688	26654	41089		
	14593	24989	36670		
	17731	30363	44556		
	17900	30600	27100	353000	

STRUCTURE DESCRIPTIONS

Unknown 18B: Unknown Structure No. 205000018B04032 Structure Type: Unknown

Historic Projects Unknown, Retreatment, Resurface, Bituminous Mix, Skinny Mix, Bituminous Seal Bituminous Concrete, Bituminous Macadam, Cold Plane and Bituminous Concrete, Concrete, Gravel, Plant Mix, Reclaimed Base and Bituminous Concrete, Surface Treated Gravel	Functional Class 1- Interstate System, 2- Other, 3- Principal Arterial, 4- Minor Arterial, 5- Major Collector, 6- Minor Collector	Crash Locations Fatal, Injury, Property Damage Only, Unknown Crash Type High Crash Locations (HCL's) Sections (& Intersections) 1- 100 (1-10), 101-200 (11-20), 201-300 (21-30), 301-400 (31-40), 401-800 (41-113)	Mileage by Functional Class By Sheet 5000 3 - Other Principal Arterial 0.831 Page Total Mileage: 0.831 mi	Mileage by Town By Sheet BURLINGTON - U002-0403 Ghost Section - (US-7, MM 4.193 to 2.121) 0.831 of 0.831 Page Total Mileage: 0.831 mi	DISTRICT 5	TOWN BURLINGTON	Date: 02/14/24	ROUTE US-2 ETE mileage: 39.011 to 39.842
1 of 1 TWN mileage: 0.0 to 0.831								