
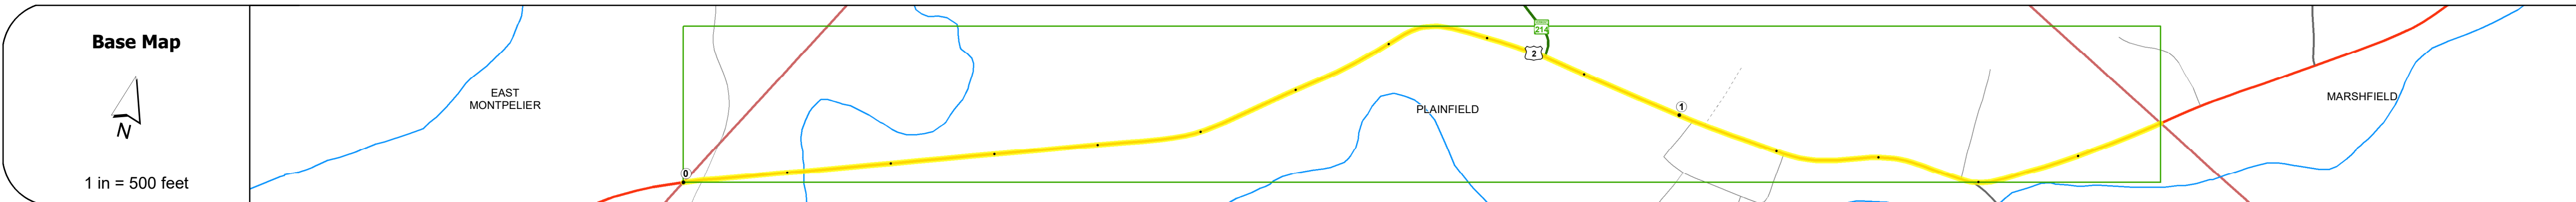
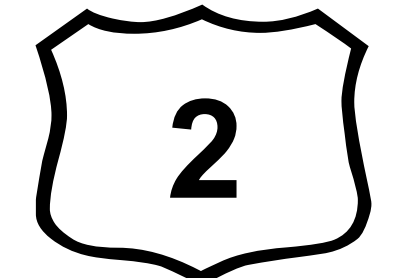


DISTRICT	TOWN	ROUTE
6	PLAINFIELD	US-2

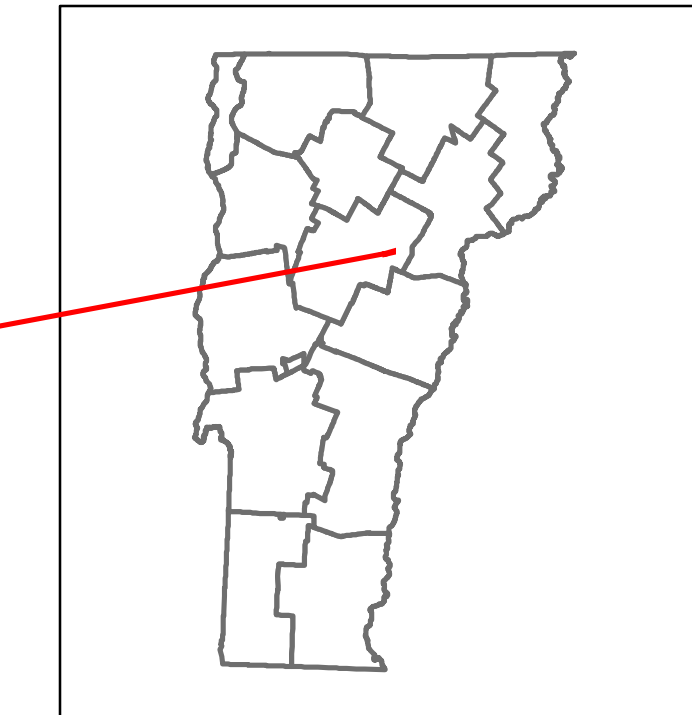

STRUCTURE DESCRIPTIONS

Bridge 75:
Stringer/multi-beam or girder - 1966
Structure No: 200028007512142
Length: 95'
Height: 100.0'
Width: 33.0'
Weight Limit: 0
Facility Carried: US 02 ML
Structure Type: WELDED PLATE GIRDER
Features Intersected: WINOSKI RIVER
Surface: Bituminous
Inspection Date: 6/2021
Maintenance/Ownership: State

Road Widths	Travellane: 44, 24, 28 Roadway Lane Count: 2 Base: 3" Mac Subbase: 24" Cr. Gr.
Curves	3, 8, 5, 18, 4, 9, 10, 28
Grades	-4.8, +5.9A, -6.6A
Guardrails	1, 2, 4
Rumblestrips	
Speed Zone	40, 35
Curves: Head-on, FTC6	
Curves: Overturn, FTC7	
Curves: Run-off Road, FTC8	
Curves: Fixed Object, FTC9	
Curves: Night Run-off Road, FTC10	
Interstate: Overturn, FTC11	
Tangents: Head-on, FTC12	
Tangents: Overturn, FTC13	
Tangents: Run-off Road, FTC14	

Risk	Primary Risk (Black)
High Risk (Red)	
Medium Risk (Orange)	
Low Risk (Yellow)	
Minimal Risk (Green)	
Not a Focus Facility (Grey)	

AAADT	2022: 7043, 7043, 6956
2021: 6981, 7698, 5950	
2020: 6523, 6792, 4758	
2019: 7701, 8019, 5618	
2018: 7700, 8000, 7400	

Historic Projects Unknown, Retreatment, Resurface, Bituminous Mix, Skiny Mix, Bituminous Seal Bituminous Concrete, Cold Plane and Bituminous Concrete, Concrete, Gravel, Plant Mix, Reclaimed Base and Bituminous Concrete, Surface Treated Gravel	Functional Class 1- Interstate System, 2- Other Freeways and Expressways, 3- Principal Arterial, 4- Minor Arterial, 5- Major Collector, 6- Minor Collector	Curves Left (degrees), Right (degrees) Grades (degrees) Left, (degrees) Right grade up, grade down	Traffic Counters Continuous (CTC), Weigh-In-Motion (WIM), Short-Term, Scheduled, Short-Term, Unscheduled (counter ID)	Crash Locations Fatal, Injury, Property Damage Only, Unknown Crash Type High Crash Locations (HCL's) HCL No. 201 - 300 (21 - 30), 301 - 400 (31 - 40), 401 - 800 (41 - 113)	Mileage by Functional Class By Sheet 028-3 3 - Other Principal Arterial 1.486 Page Total Mileage: 1.486 mi	Mileage by Town By Sheet PLAINFIELD - U002-1214 1.486 of 1.486 Page Total Mileage: 1.486 mi	DISTRICT 6	TOWN PLAINFIELD	Date: 02/14/24	ROUTE US-2 ETE mileage: 85.345 to 86.831
								1 of 1 TWN mileage: 0.0 to 1.486		