


Route Log and Progress Chart

DRAFT Please Note: Errors and Omissions May Exist. Contact the VTrans Mapping Section with questions or concerns. **DISTRICT TOWN ROUTE FAIR HAVEN** US-4

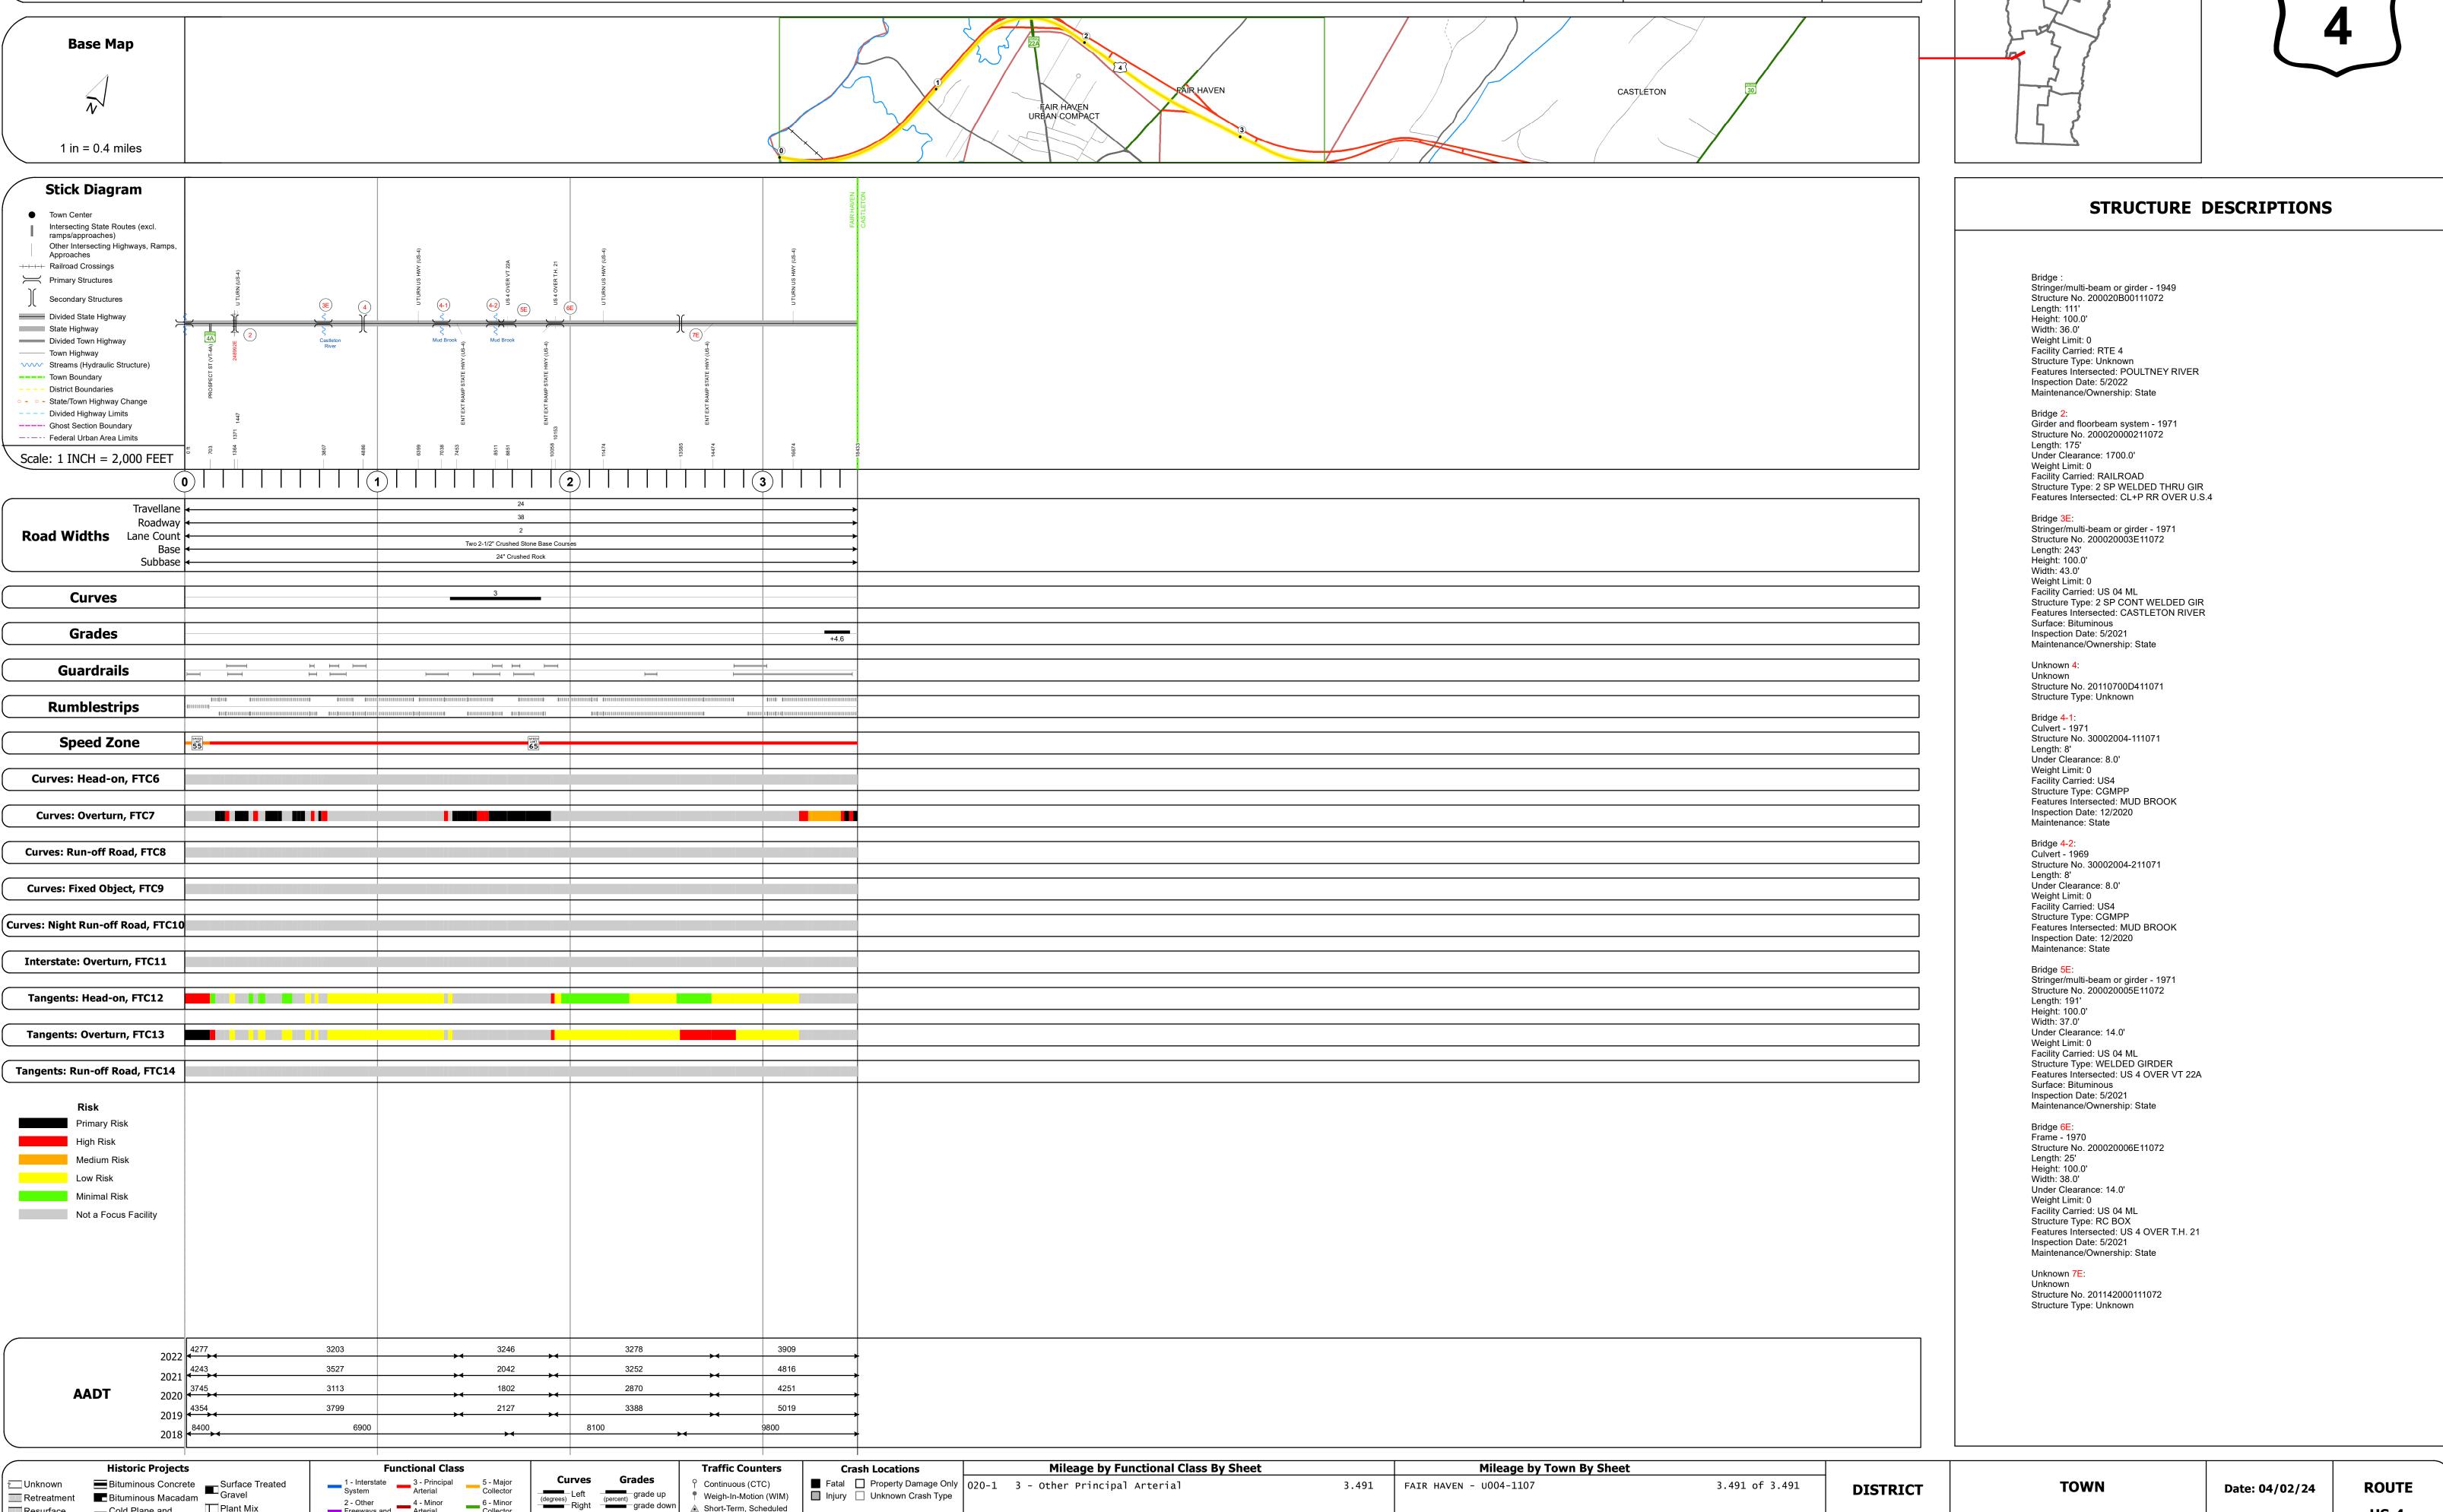





Speed Zones

▲ Short-Term, Scheduled

Road Widths

△ Short-Term, Unscheduled

High Crash Locations (HCL's)

Sections (& Intersections)

2 - Other 4 - Minor Arterial

Cold Plane and
Bituminous Concrete
Concrete
Concrete
Bituminous Concrete
Bituminous Concrete

Resurface

■ Bituminous Mix

Page Total Mileage: 3.491 mi

1 of 1

TWN mileage:

0.0 to 3.491