





Route Log and Progress Chart

DRAFT

Please Note: Errors and Omissions May Exist.
Contact the VTrans Mapping Section with questions or concerns.

DISTRICT	TOWN	ROUTE
3	IRA	US-4

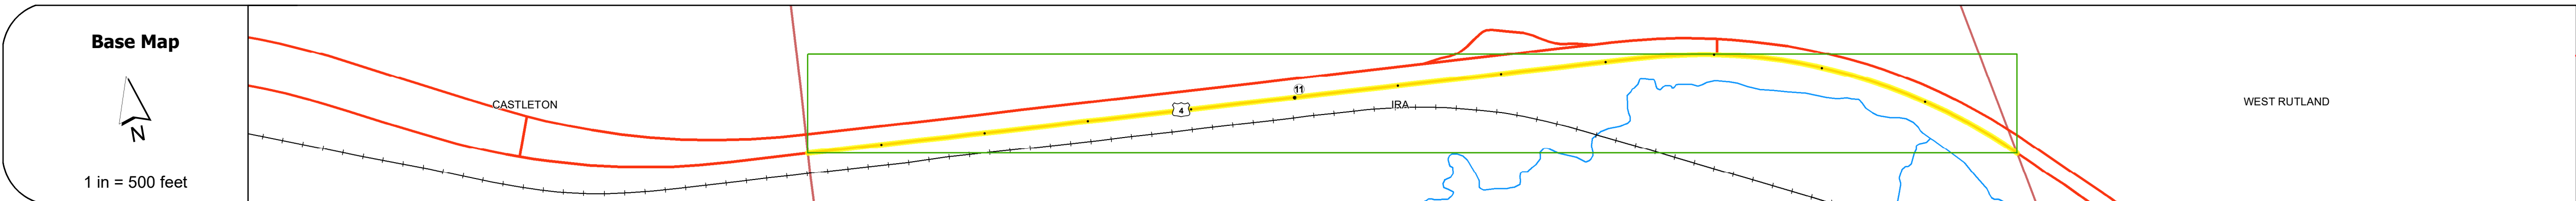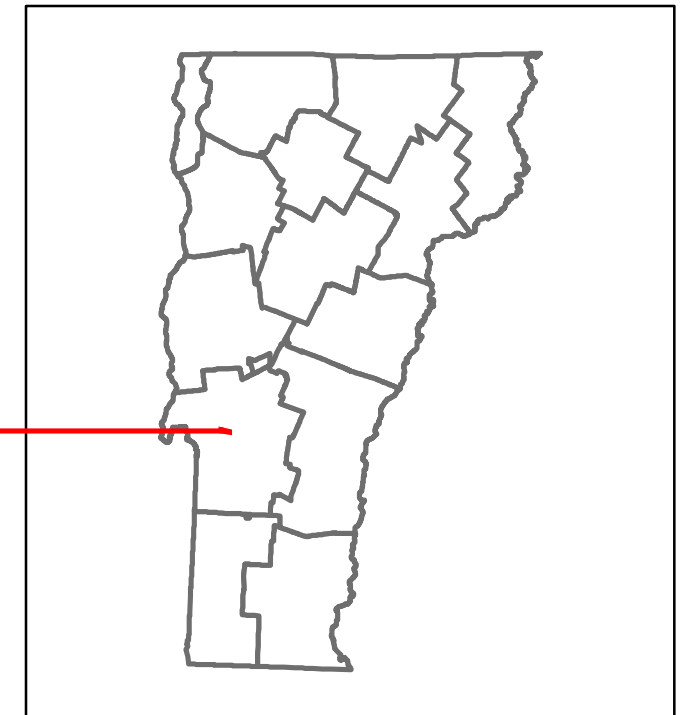

STRUCTURE DESCRIPTIONS

Bridge 12-7E:
Culvert - 1968
Structure No. 300020127E11091
Length: 6'
Under Clearance: 6.0'
Weight Limit: 0
Facility Carried: US4
Structure Type: ACCGMPP
Features Intersected: BROOK
Inspection Date: 12/2020
Maintenance: State

Bridge 12-8:
Culvert - 1968
Structure No. 30002012-811091
Length: 6'
Under Clearance: 4.0'
Weight Limit: 0
Facility Carried: US4
Structure Type: ACCGMPPA
Features Intersected: BROOK
Inspection Date: 12/2020
Maintenance: State

Road Widths	Travellane: 24 Roadway: 38 Lane Count: 2 Base: Two 2-1/2" Crushed Stone Base Courses Subbase: 2" Crushed Rock
--------------------	---

Curves	2
Grades	
Guardrails	
Rumblestrips	
Speed Zone	65
Curves: Head-on, FTC6	
Curves: Overturn, FTC7	
Curves: Run-off Road, FTC8	
Curves: Fixed Object, FTC9	
Curves: Night Run-off Road, FTC10	
Interstate: Overturn, FTC11	
Tangents: Head-on, FTC12	
Tangents: Overturn, FTC13	
Tangents: Run-off Road, FTC14	

Risk	Primary Risk
High Risk	Medium Risk
Low Risk	Minimal Risk
Not a Focus Facility	

AADT	2022: 5845
	2021: 6700
	2020: 5862
	2019: 6921
	2018: 13400

Historic Projects Unknown, Retreatment, Resurface, Bituminous Mix, Skippy Mix, Bituminous Seal, Bituminous Concrete, Cold Plane and Reclaimed Concrete, Concrete, Surface Treated Gravel, Plant Mix, Reclaimed Base and Bituminous Concrete	Functional Class 1- Interstate System, 2- Other Freeways and Expressways, 3- Principal Arterial, 4- Minor Arterial, 5- Major Collector, 6- Minor Collector	Curves Left (degrees), Right (degrees), Grades (percent) grade up, (percent) grade down	Traffic Counters Continuous (CTC), Weigh-In-Motion (WIM), Short-Term, Scheduled, Short-Term, Unscheduled	Crash Locations Fatal, Injury, Property Damage Only, Unknown Crash Type, High Crash Locations (HCL's)	Mileage by Functional Class By Sheet 020-1 3 - Other Principal Arterial 1.168	Mileage by Town By Sheet IRA - U004-1109 1.168 of 1.168	DISTRICT 3	TOWN IRA	Date: 04/02/24	ROUTE US-4 ETE mileage: 10.529 to 11.697
Page Total Mileage: 1.168 mi						Page Total Mileage: 1.168 mi				

For More Information Contact - Vermont Agency of Transportation, Policy, Planning and Intermodal Development Division - Mapping Section, 219 North Main Street, Barre, VT 05641 Telephone: 802-828-2600.