
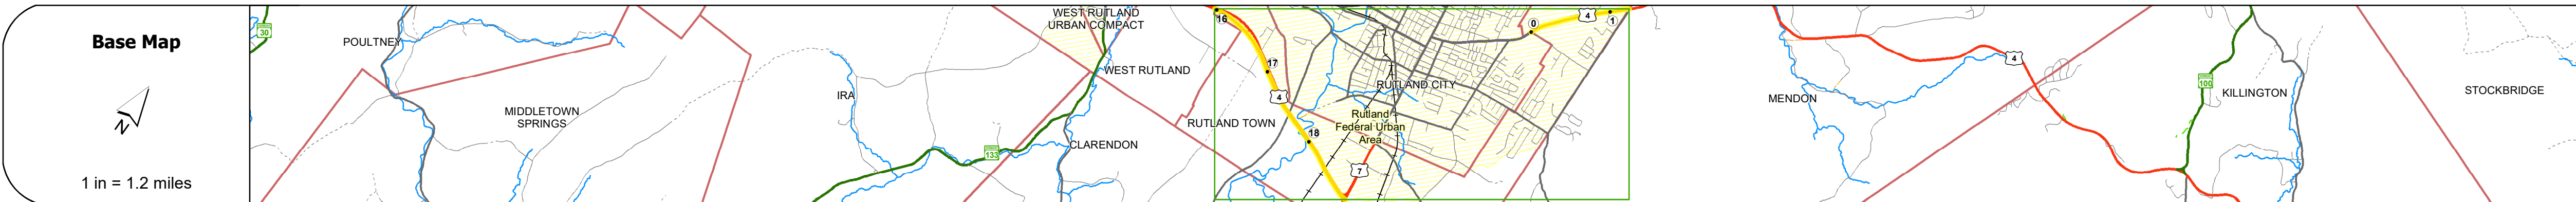


DISTRICT	TOWN	ROUTE
3	RUTLAND TOWN	US-4

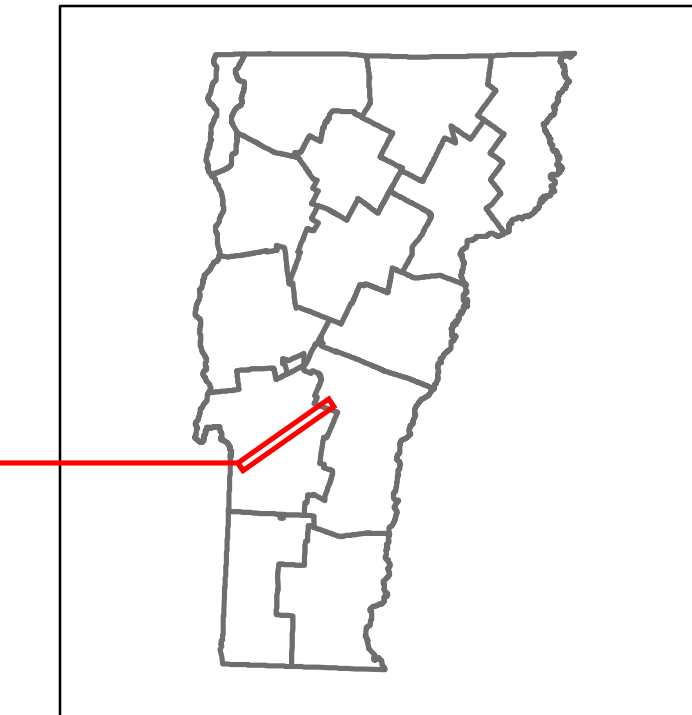

STRUCTURE DESCRIPTIONS

Unknown 18:
Unknown
Structure No. 2011200D1811201
Structure Type: Unknown

Bridge 19E:
Stringer/multi-beam or girder - 1986
Structure No. 200020019E11202
Length: 207'
Height: 100.0'
Width: 37.0'
Under Clearance: 28.0'
Weight Limit: 0
Facility Carried: US 04 ML
Structure Type: 3 SP CONT WLD GIRDER
Features Intersected: US 4 OVER DORR DRIVE
Surface: Bituminous
Inspection Date: 5/2021
Maintenance/Ownership: State

Bridge 20E:
Stringer/multi-beam or girder - 1986
Structure No. 200020020E11202
Length: 364'
Height: 100.0'
Width: 37.0'
Weight Limit: 0
Facility Carried: US 04 ML
Structure Type: 3 SP CONT WLD GIRDER
Features Intersected: OTTER CREEK
Surface: Bituminous
Inspection Date: 5/2021
Maintenance/Ownership: State

Station	Travellane	Roadway	Lane Count	Base	Subbase
16			2	Two 2-1/2" Crushed Stone Base Courses	24" Crushed Rock
17			2		
18			2		
0			4		
1			3		

Station	Curves	Grades	Guardrails	Rumblestrips	Speed Zone	Curves: Head-on, FTC6	Curves: Overturn, FTC7	Curves: Run-off Road, FTC8	Curves: Fixed Object, FTC9	Curves: Night Run-off Road, FTC10	Interstate: Overturn, FTC11	Tangents: Head-on, FTC12	Tangents: Overturn, FTC13	Tangents: Run-off Road, FTC14
16					35									
17		-6.0			35									
18					35									
0		+4.1A +7.0 +5.0A +7.0			35									
1					35									

Station	Risk
16	Primary Risk
17	High Risk
18	Medium Risk
0	Low Risk
1	Minimal Risk

Year	Station 16	Station 17	Station 18	Station 0	Station 1
2022	5143			12025	10320
2021	5097			11918	10228
2020	4550			10632	9124
2019	5529			12919	11086
2018	11000			14800	12600

Historic Projects Unknown, Retreatment, Resurface, Bituminous Mix, Skiny Mix, Bituminous Seal Bituminous Concrete, Bituminous Macadam, Cold Plane and, Bituminous Concrete, Concrete, Gravel, Plant Mix, Reclaimed Base and Bituminous Concrete, Surface Treated Gravel	Functional Class 1 - Interstate System, 2 - Other, 3 - Principal Arterial, 4 - Minor Arterial, 5 - Major Collector, 6 - Minor Collector	Curves Left (degrees), Right (degrees) Grades Left (percent) grade up, Right (percent) grade down	Traffic Counters Continuous (CTC), Weigh-In-Motion (WIM), Short-Term, Scheduled, Short-Term, Unscheduled (counter ID)	Crash Locations Fatal, Injury, Property Damage Only, Unknown Crash Type High Crash Locations (HCL's) Sections (& Intersections) HCL No. 1-100 (1-10), 101-200 (11-20), 201-300 (21-30), 301-400 (31-40), 401-800 (41-113)	Mileage by Functional Class By Sheet 020-2 3 - Other Principal Arterial, 1.234 020-1 3 - Other Principal Arterial, 2.853	Mileage by Town By Sheet RUTLAND TOWN - U004-1120, 4.087 of 4.087	DISTRICT 3	TOWN RUTLAND TOWN	Date: 04/02/24	ROUTE US-4 ETE mileage: 15.976 to 18.829, 20.079 to 21.313
Page Total Mileage: 4.087 mi						Page Total Mileage: 4.087 mi	1 of 1 TWN mileage: 15.976 to 20.063			