





Route Log and Progress Chart

DRAFT

Please Note: Errors and Omissions May Exist.
Contact the VTrans Mapping Section with questions or concerns.

DISTRICT	TOWN	ROUTE
4	HARTLAND	US-4

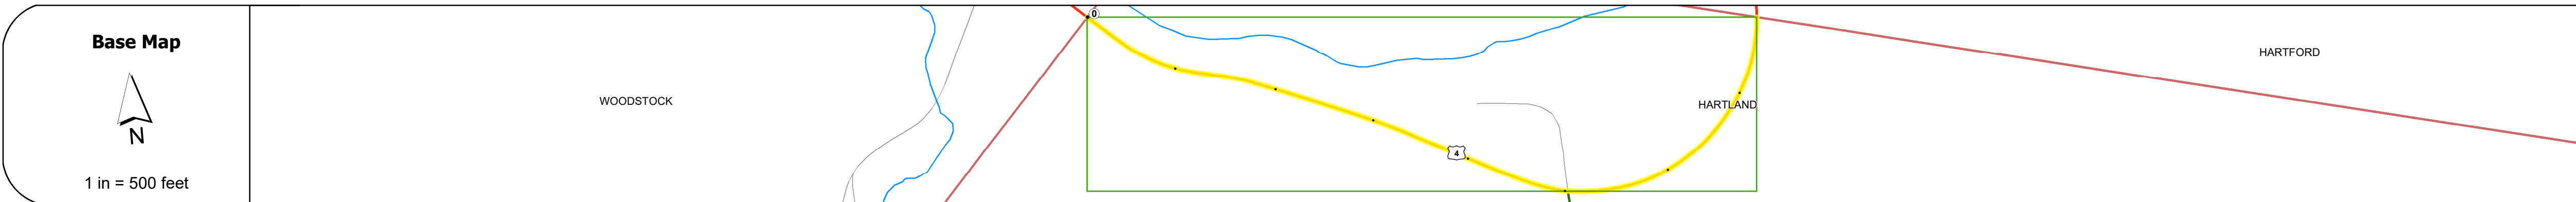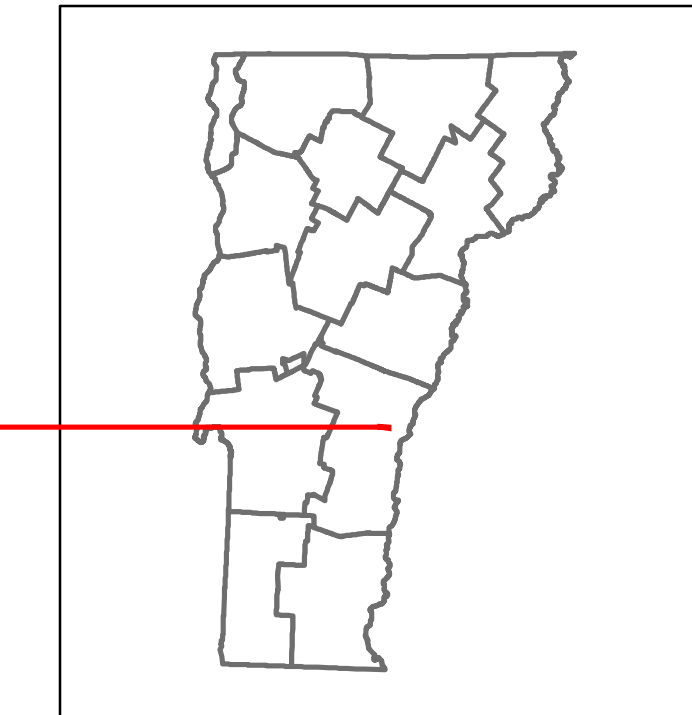

STRUCTURE DESCRIPTIONS	
Bridge 57:	
Culvert (Arch) - 1932	
Structure No. 300020005714091	
Length: 12'	
Under Clearance: 7.0'	
Weight Limit: 0	
Facility Carried: US4	
Structure Type: STONE ARCH	
Features Intersected: BROOK	
Inspection Date: 12/2020	
Maintenance: State	

Road Widths	
Curves	
Grades	
Guardrails	
Rumblestrips	
Speed Zone	
Curves: Head-on, FTC6	
Curves: Overturn, FTC7	
Curves: Run-off Road, FTC8	
Curves: Fixed Object, FTC9	
Curves: Night Run-off Road, FTC10	
Interstate: Overturn, FTC11	
Tangents: Head-on, FTC12	
Tangents: Overturn, FTC13	
Tangents: Run-off Road, FTC14	

Risk	<ul style="list-style-type: none"> Primary Risk (Black) High Risk (Red) Medium Risk (Orange) Low Risk (Yellow) Minimal Risk (Green) Not a Focus Facility (Grey) 															
AADT	<table border="1"> <tr> <td>2022</td> <td>6943</td> <td>6984</td> </tr> <tr> <td>2021</td> <td>7102</td> <td>7072</td> </tr> <tr> <td>2020</td> <td>6268</td> <td>6242</td> </tr> <tr> <td>2019</td> <td>7400</td> <td>7369</td> </tr> <tr> <td>2018</td> <td>7300</td> <td>7400</td> </tr> </table>	2022	6943	6984	2021	7102	7072	2020	6268	6242	2019	7400	7369	2018	7300	7400
2022	6943	6984														
2021	7102	7072														
2020	6268	6242														
2019	7400	7369														
2018	7300	7400														

Historic Projects <ul style="list-style-type: none"> Unknown Retreatment Resurface Bituminous Mix Skinny Mix Bituminous Seal Surface Treated Gravel Plant Mix Reclaimed Base and Bituminous Concrete Concrete Gravel 	Functional Class <ul style="list-style-type: none"> 1 - Interstate System 2 - Other 3 - Principal Arterial 4 - Minor Arterial 5 - Major Collector 6 - Minor Collector 	Curves <ul style="list-style-type: none"> Left (degrees) Right (degrees) Grades (percent) grade up grade down 	Traffic Counters <ul style="list-style-type: none"> Continuous (CTC) Weigh-In-Motion (WIM) Short-Term, Scheduled Short-Term, Unscheduled 	Crash Locations <ul style="list-style-type: none"> Fatal Injury Property Damage Only Unknown Crash Type 	Mileage by Functional Class By Sheet 020-2 3 - Other Principal Arterial 0.773	Mileage by Town By Sheet HARTLAND - U004-1409 0.773 of 0.773	DISTRICT 4	TOWN HARTLAND	Date: 04/02/24	ROUTE US-4
High Crash Locations (HCL's) Sections (& Intersections) HCL No. 1-100 (1-10) 201-300 (21-30) 101-200 (11-20) 401-800 (41-113)						Page Total Mileage: 0.773 mi	Page Total Mileage: 0.773 mi	1 of 1 TWN mileage: 0.0 to 0.773	ETE mileage: 52.897 to 53.67	