





Route Log and Progress Chart

DRAFT

Please Note: Errors and Omissions May Exist.
Contact the VTrans Mapping Section with questions or concerns.

DISTRICT	TOWN	ROUTE
9	DERBY	US-5

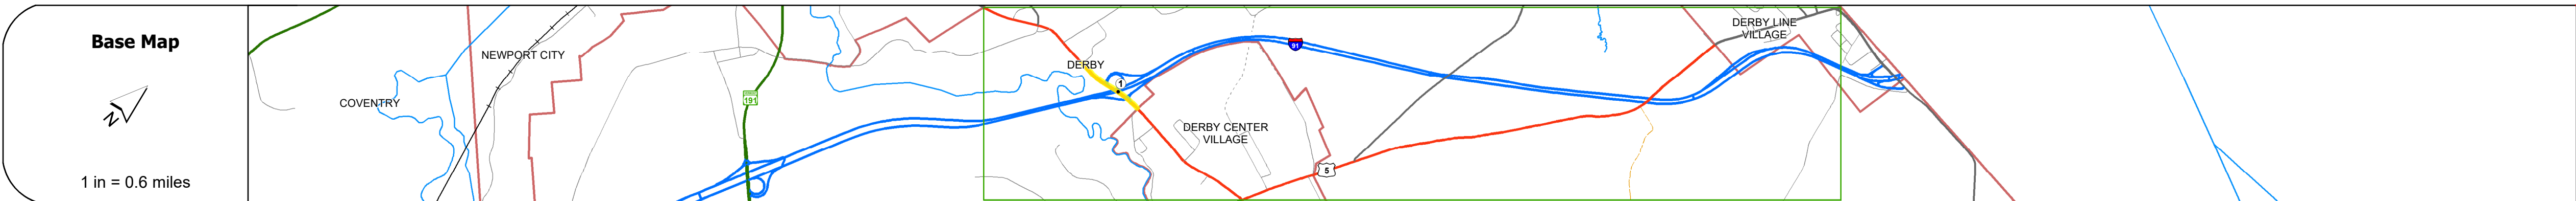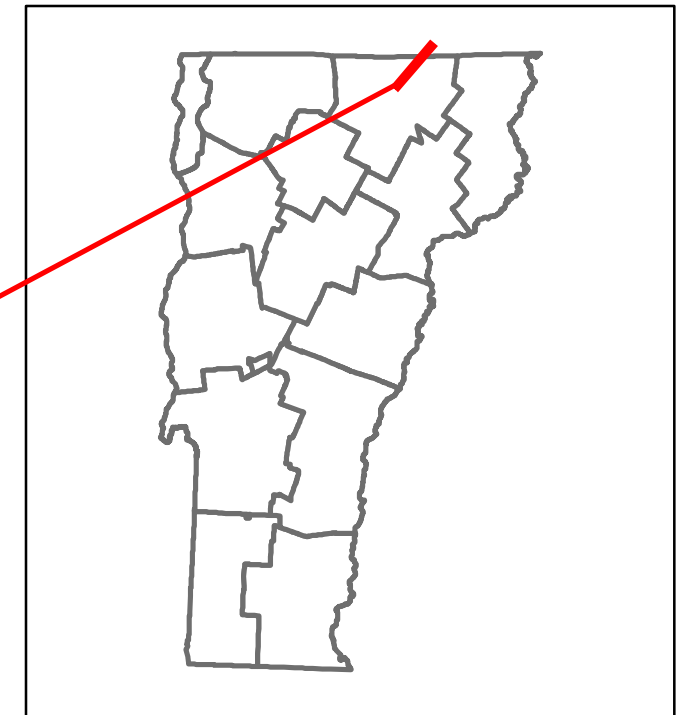

STRUCTURE DESCRIPTIONS	
Bridge 178:	Stringer/multi-beam or girder - 1970
Structure No:	200034017810072
Length:	331'
Height:	100.0'
Width:	64.0'
Under Clearance:	17.0'
Weight Limit:	0
Facility Carried:	US 05 ML
Structure Type:	4 SP CONT ROLLED BM
Features Intersected:	1 91 UNDER US 5
Surface:	Bituminous
Inspection Date:	5/2022
Maintenance/Ownership:	State

Road Widths	Travellane	Roadway	Lane Count	Base	Subbase
	11	23	12	22	
	18.5	27	30	23	
	1				

Curves	Grades	Guardrails	Rumblestrips	Speed Zone
Curves: Head-on, FTC6				
Curves: Overturn, FTC7				
Curves: Run-off Road, FTC8				
Curves: Fixed Object, FTC9				
Curves: Night Run-off Road, FTC10				
Interstate: Overturn, FTC11				
Tangents: Head-on, FTC12				
Tangents: Overturn, FTC13				
Tangents: Run-off Road, FTC14				

Risk	Color
Primary Risk	Black
High Risk	Red
Medium Risk	Orange
Low Risk	Yellow
Minimal Risk	Green
Not a Focus Facility	Grey

Year	5918	5961	5226
2022	5918	5961	5226
2021	5915	5014	5185
2020	5220	3767	3903
2019	6163	4448	4608
2018			

Historic Projects Unknown, Bituminous Concrete, Retreatment, Resurface, Bituminous Mix, Skiny Mix, Bituminous Seal, Surface Treated Gravel, Plant Mix, Reclaimed Base and Bituminous Concrete, Concrete, Gravel	Functional Class 1- Interstate System, 2- Other Freeways and Expressways, 3- Principal Arterial, 4- Minor Arterial, 5- Major Collector, 6- Minor Collector	Curves Left, Right, Grades (degrees), Left, Right, grade up, grade down	Traffic Counters Continuous (CTC), Weigh-In-Motion (WIM), Short-Term, Scheduled, Short-Term, Unscheduled	Crash Locations Fatal, Injury, Property Damage Only, Unknown Crash Type, High Crash Locations (HCL's)	Mileage by Functional Class By Sheet 034-3 4 - minor Arterial 0.440	Mileage by Town By Sheet DERBY - U005-1007S 0.44 of 0.44	DISTRICT 9	TOWN DERBY	Date: 02/14/24	ROUTE US-5 ETE mileage: 187.092 to 187.532
Speed Zones 25, 30, 35, 40, 45, 50, 55, 60, 65						Page Total Mileage: 0.440 mi		Page Total Mileage: 0.44 mi		1 of 1 TWN mileage: 0.712 to 1.152