
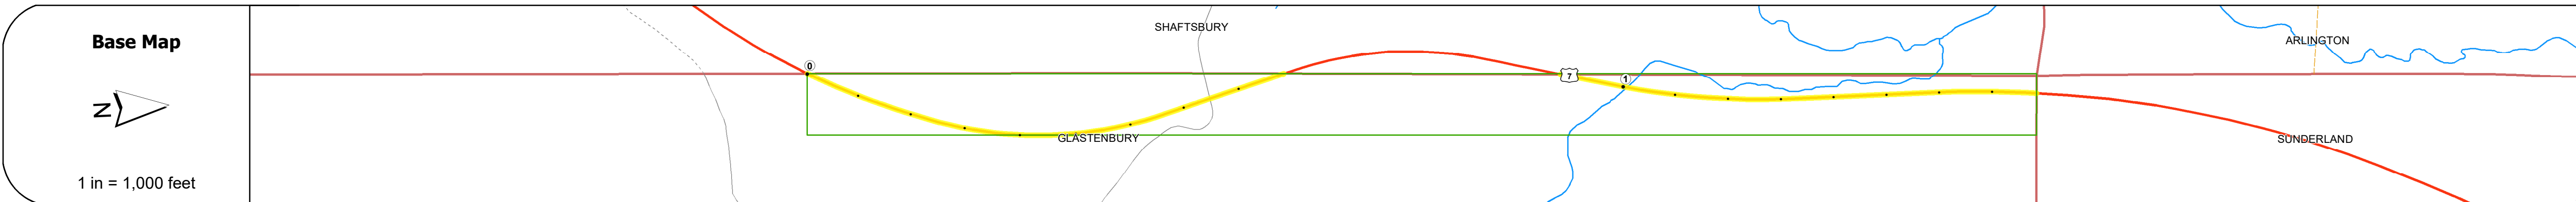


DISTRICT	TOWN	ROUTE
1	GLASTENBURY	US-7

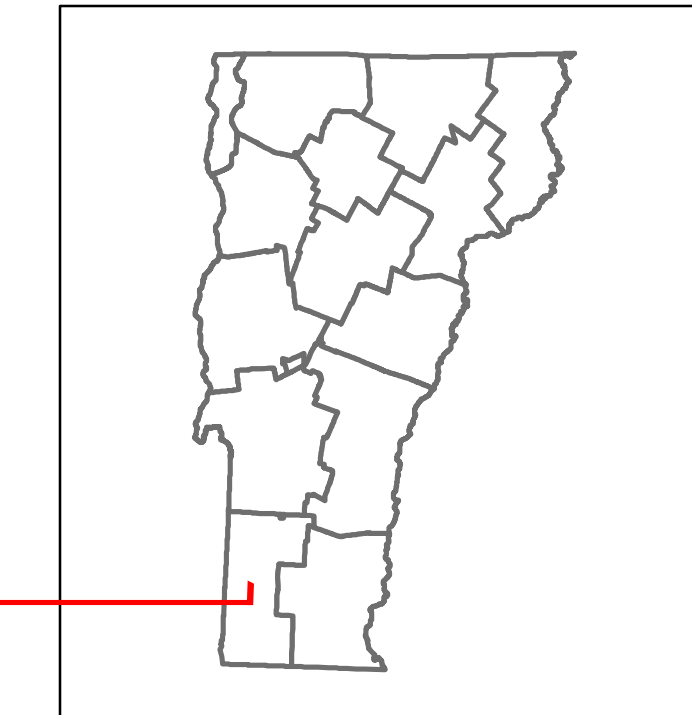

Category	Station 0+00 to 0+50	Station 0+50 to 1+00
Road Widths	Travellane: 44', Roadway: 47', Lane Count: 3, Base: 2 - 2 1/2" Plant Mix Base Course, Subbase: 24" Crushed Gravel	Travellane: 33', Roadway: 45', Lane Count: 3, Base: Two 2 1/2" Plant Mix Base Courses, Subbase: 24" Crushed Gravel
Curves	4.9	5.1
Grades		
Guardrails		
Rumblestrips		
Speed Zone	55	55
Curves: Head-on, FTC6		
Curves: Overturn, FTC7		
Curves: Run-off Road, FTC8		
Curves: Fixed Object, FTC9		
Curves: Night Run-off Road, FTC10		
Interstate: Overturn, FTC11		
Tangents: Head-on, FTC12		
Tangents: Overturn, FTC13		
Tangents: Run-off Road, FTC14		

Risk	Primary Risk	High Risk	Medium Risk	Low Risk	Minimal Risk	Not a Focus Facility
AADT	2022: 7018, 2021: 7536, 2020: 6651, 2019: 7853, 2018: 7800	2022: 6716, 2021: 7536, 2020: 6651, 2019: 7853, 2018: 7800				

STRUCTURE DESCRIPTIONS

Bridge 19:
Frame - 1978
Structure No. 200019001902042
Length: 28'
Height: 100.0'
Width: 46.0'
Under Clearance: 14.0'
Weight Limit: 0
Facility Carried: US 07 ML
Structure Type: RC BOX
Features Intersected: US 7 OVER TH NO 1
Inspection Date: 5/2023
Maintenance/Ownership: State

Bridge 19-2:
Culvert - 1978
Structure No. 30001919-202041
Length: 22'
Under Clearance: 8.0'
Weight Limit: 0
Facility Carried: US7
Structure Type: RC BOX
Features Intersected: FAYVILLE BROOK
Inspection Date: 12/2020
Maintenance: State

Bridge 19-4:
Culvert - 1979
Structure No. 30001919-402041
Length: 7'
Under Clearance: 7.0'
Weight Limit: 0
Facility Carried: US7
Structure Type: CGMPP
Features Intersected: BROOK
Inspection Date: 12/2020
Maintenance: State

Historic Projects <ul style="list-style-type: none"> Unknown Retreatment Resurface Bituminous Mix Skinny Mix Bituminous Seal 	Functional Class <ul style="list-style-type: none"> 1 - Interstate 2 - Other 3 - Principal Arterial 4 - Minor Arterial 5 - Major Collector 6 - Minor Collector 	Curves <ul style="list-style-type: none"> Left (degrees) Right (degrees) 	Grades <ul style="list-style-type: none"> grade up (percent) grade down (percent) 	Traffic Counters <ul style="list-style-type: none"> Continuous (CTC) Weight-In-Motion (WIM) Short-Term, Scheduled Short-Term, Unscheduled 	Crash Locations <ul style="list-style-type: none"> Fatal Injury Property Damage Only Unknown Crash Type 	Mileage by Functional Class By Sheet 019-1 3 - Other Principal Arterial 1.784	Mileage by Town By Sheet GLASTENBURY - U007-0204 1.784 of 1.784	DISTRICT 1	TOWN GLASTENBURY	Date: 04/02/24	ROUTE US-7
Speed Zones 25 30 35 40 45 50 55 60 65						High Crash Locations (HCL's) HCL No. 201 - 300 (21 - 30) 1 - 100 (1 - 10) 301 - 400 (31 - 40) 101 - 200 (11 - 20) 401 - 800 (41 - 113)	Page Total Mileage: 1.784 mi	Page Total Mileage: 1.784 mi	1 of 1 TWN mileage: 0.0 to 1.784	ETE mileage: 20.288 to 21.167 21.756 to 22.661	