





# Route Log and Progress Chart

**DRAFT**

Please Note: Errors and Omissions May Exist.  
Contact the VTrans Mapping Section with questions or concerns.

|          |       |       |
|----------|-------|-------|
| DISTRICT | TOWN  | ROUTE |
| 1        | DANBY | US-7  |

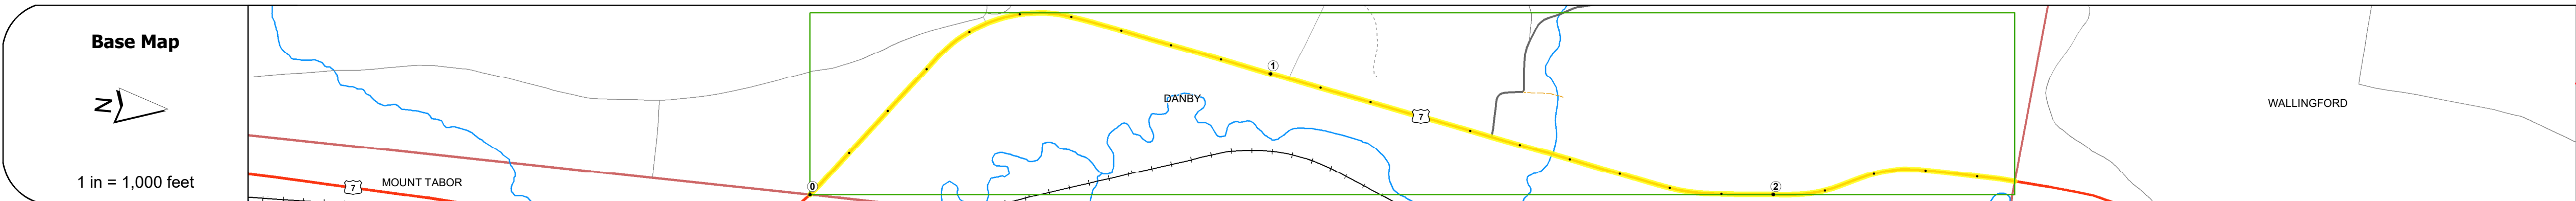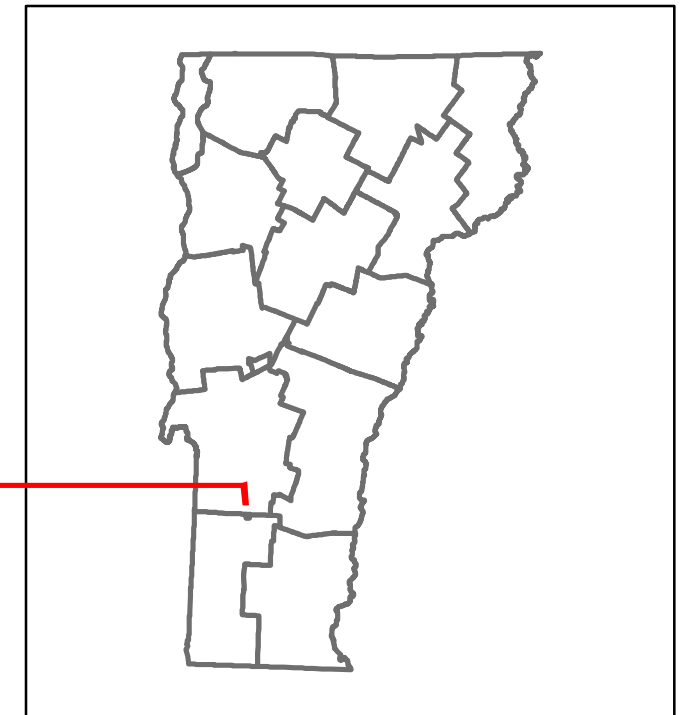

|  |                                |
|--|--------------------------------|
| <b>Road Widths</b>                       | Travellane: 40', 32', 34', 32' |
| <b>Curves</b>                            | 4, 3, 4, 4                     |
| <b>Grades</b>                            |                                |
| <b>Guardrails</b>                        |                                |
| <b>Rumblestrips</b>                      |                                |
| <b>Speed Zone</b>                        |                                |
| <b>Curves: Head-on, FTC6</b>             |                                |
| <b>Curves: Overturn, FTC7</b>            |                                |
| <b>Curves: Run-off Road, FTC8</b>        |                                |
| <b>Curves: Fixed Object, FTC9</b>        |                                |
| <b>Curves: Night Run-off Road, FTC10</b> |                                |
| <b>Interstate: Overturn, FTC11</b>       |                                |
| <b>Tangents: Head-on, FTC12</b>          |                                |
| <b>Tangents: Overturn, FTC13</b>         |                                |
| <b>Tangents: Run-off Road, FTC14</b>     |                                |

|                             |                      |
|-----------------------------|----------------------|
| <b>Risk</b>                 | Primary Risk (Black) |
| High Risk (Red)             |                      |
| Medium Risk (Orange)        |                      |
| Low Risk (Yellow)           |                      |
| Minimal Risk (Green)        |                      |
| Not a Focus Facility (Grey) |                      |

|   |   |
|---|---|
| <b>Historic Projects</b>                    | Unknown, Retreatment, Resurface, Bituminous Mix, Skiny Mix, Bituminous Seal   |
| <b>Functional Class</b>                     | 1- Interstate System, 2- Other Freeways and Expressways, 3- Principal Arterial, 4- Minor Arterial, 5- Major Collector, 6- Minor Collector |
| <b>Speed Zones</b>                          | 25, 30, 35, 40, 45, 50, 55, 60, 65  |
| <b>Curves</b>                               | Left (degrees), Right (degrees)   |
| <b>Grades</b>                               | Left (percent) grade up, Right (percent) grade down   |
| <b>Traffic Counters</b>                     | Continuous (CTC), Weigh-In-Motion (WIM), Short-Term, Scheduled, Short-Term, Unscheduled   |
| <b>Crash Locations</b>                      | Fatal, Injury, Property Damage Only, Unknown Crash Type   |
| <b>High Crash Locations (HCL's)</b>         | Sections (& Intersections): 1-100 (1-10), 101-200 (11-20), 201-300 (21-30), 301-400 (31-40), 401-800 (41-113)                             |
| <b>Mileage by Functional Class By Sheet</b> | 019-2 3 - Other Principal Arterial 2.473  |
| <b>Mileage by Town By Sheet</b>             | DANBY - U007-1106 2.473 of 2.473  |

|            |            |
|------------|------------|
| <b>ADT</b> | 2022: 4161 |
| 2021: 4018 |            |
| 2020: 3641 |            |
| 2019: 4299 |            |
| 2018: 4200 |            |

## STRUCTURE DESCRIPTIONS

**Bridge 59:**  
Culvert - 1962  
Structure No. 300019005911061  
Length: 9'  
Under Clearance: 4.0'  
Weight Limit: 0  
Facility Carried: US7  
Structure Type: CGMPPA  
Features Intersected: BROOK  
Inspection Date: 12/2020  
Maintenance: State

**Bridge 64:**  
Culvert - 1940  
Structure No. 300019006411061  
Length: 10'  
Under Clearance: 6.0'  
Weight Limit: 0  
Facility Carried: US7  
Structure Type: RC BOX  
Features Intersected: BROOK  
Inspection Date: 12/2020  
Maintenance: State

**Bridge 66:**  
Slab - 1940  
Structure No. 200019006611062  
Length: 24'  
Height: 100.0'  
Width: 34.0'  
Weight Limit: 0  
Facility Carried: US 07 ML  
Structure Type: CONCRETE RIGID FRAME  
Features Intersected: BAKER BROOK  
Surface: Bituminous  
Inspection Date: 5/2023  
Maintenance/Ownership: State