
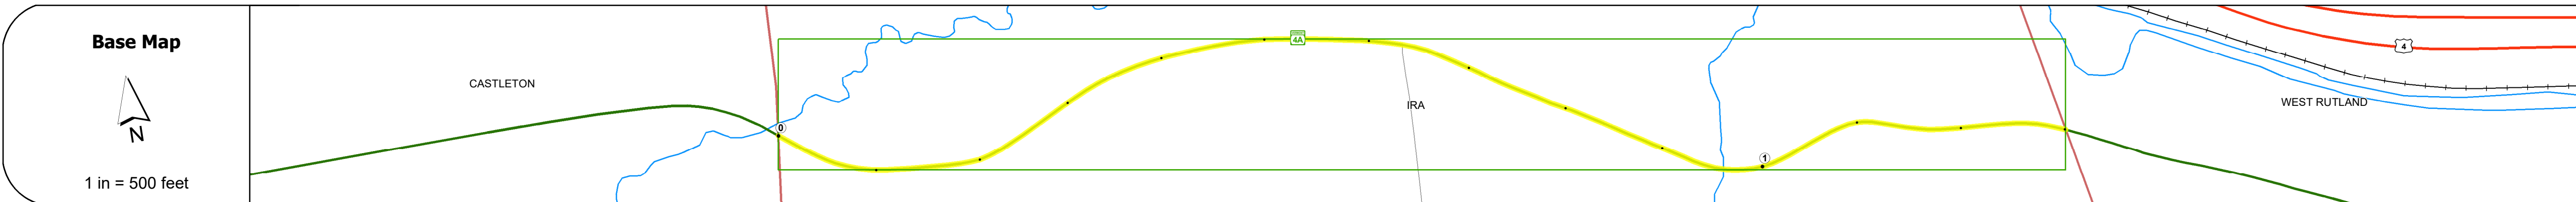


DISTRICT	TOWN	ROUTE
3	IRA	VT-4A

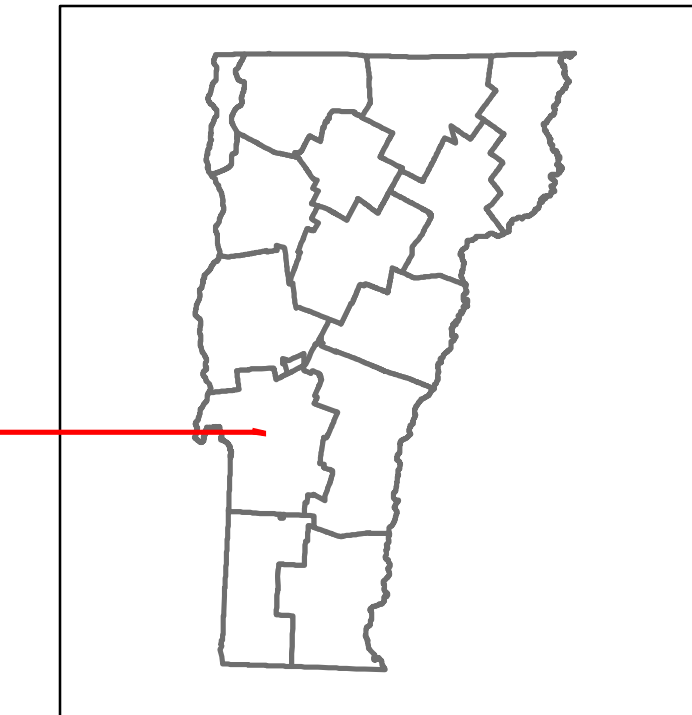

STRUCTURE DESCRIPTIONS

Bridge 14:
Slab - 1924
Structure No. 300142001411091
Length: 16'
Width: 34.0'
Under Clearance: 9.0'
Weight Limit: 0
Facility Carried: VT4A
Structure Type: CONCRETE SLAB
Features Intersected: IRA BROOK
Surface: Bituminous
Inspection Date: 11/2022
Maintenance: State

Road Widths	Travellane: 34, 27.5, 28.5, 28, 29, 28 Roadway Lane Count: 2 Base: 6'-12" Gravel Subbase: 2' Gravel
Curves	7.3, 10, 4, 6, 4, 3, 11, 20, 6, 7
Grades	+5.3, +7.0, +6.3, -6.6
Guardrails	1, 1, 1
Rumblestrips	
Speed Zone	
Curves: Head-on, FTC6	[Color-coded bar]
Curves: Overturn, FTC7	[Color-coded bar]
Curves: Run-off Road, FTC8	[Color-coded bar]
Curves: Fixed Object, FTC9	[Color-coded bar]
Curves: Night Run-off Road, FTC10	[Color-coded bar]
Interstate: Overturn, FTC11	
Tangents: Head-on, FTC12	[Color-coded bar]
Tangents: Overturn, FTC13	[Color-coded bar]
Tangents: Run-off Road, FTC14	[Color-coded bar]

Risk

- Primary Risk (Black)
- High Risk (Red)
- Medium Risk (Orange)
- Low Risk (Yellow)
- Minimal Risk (Green)
- Not a Focus Facility (Grey)

AAADT

2022	1860
2021	1794
2020	1583
2019	1869
2018	1900

Historic Projects Unknown, Bituminous Concrete, Retreatment, Resurface, Bituminous Mix, Skiny Mix, Bituminous Seal Surface Treated Gravel, Cold Plane and Bituminous Concrete, Reclaimed Base and Bituminous Concrete, Concrete, Gravel, Plant Mix, Bituminous Concrete	Functional Class 1 - Interstate System, 2 - Other Freeways and Expressways, 3 - Principal Arterial, 4 - Minor Arterial, 5 - Major Collector, 6 - Minor Collector	Curves Left (degrees), Right (degrees), Grades (percent) grade up, (percent) grade down	Traffic Counters Continuous (CTC), Weigh-In-Motion (WIM), Short-Term, Scheduled, Short-Term, Unscheduled (counter ID)	Crash Locations Fatal, Injury, Property Damage Only, Unknown Crash Type, High Crash Locations (HCL's) Sections (& Intersections)	Mileage by Functional Class By Sheet 0142 5 - Major Collector 1.301	Mileage by Town By Sheet IRA - V004A1109 1.301 of 1.301	DISTRICT 3	TOWN IRA	Date: 02/16/24	ROUTE VT-4A
					Page Total Mileage: 1.301 mi	Page Total Mileage: 1.301 mi	1 of 1 TWN mileage: 0.0 to 1.301	ETE mileage: 10.179 to 11.48		