





# Route Log and Progress Chart

**DRAFT**

Please Note: Errors and Omissions May Exist.  
Contact the VTrans Mapping Section with questions or concerns.

DISTRICT	TOWN	ROUTE
1	WINHALL	VT-11

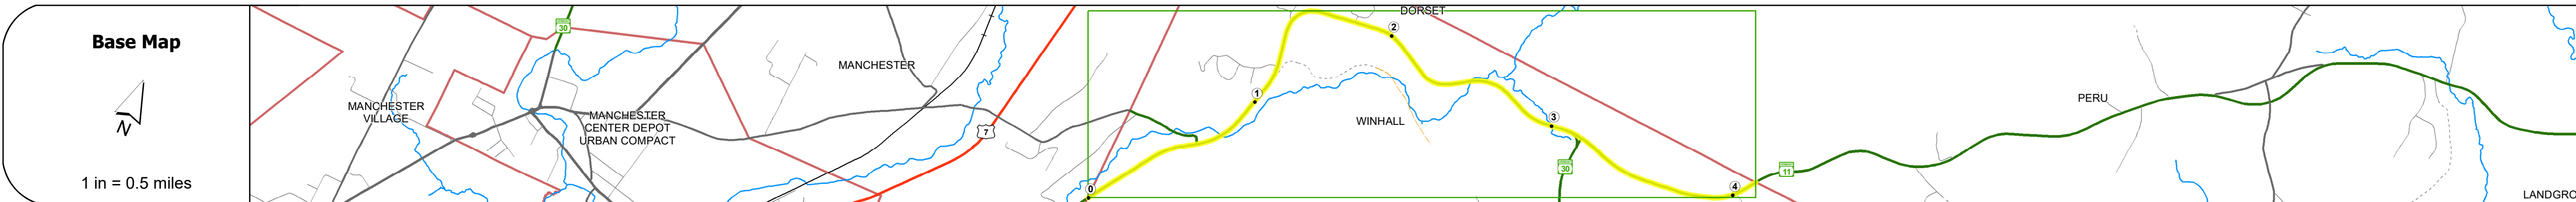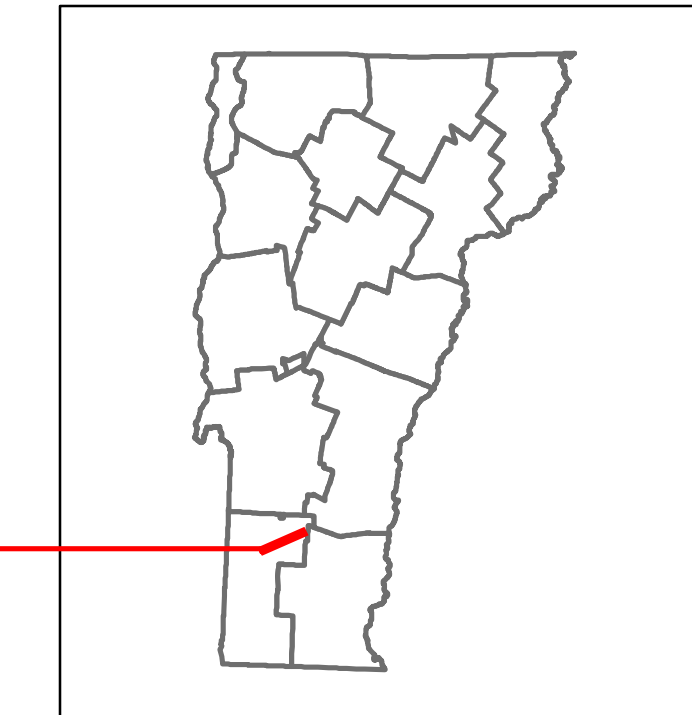

Station	0	1	2	3	4
Travellane	29	29.5	35	43	42
Roadway	29	29.5	35	43	42
Lane Count	2	2	2	2	2
Base	18'	18'	18'-24"	18'-24"	24'-24"
Subbase	18'	18'	18'-24"	18'-24"	24'-24"
Curves	3	3	3	8	5
Grades	+6.1	+6.7A	+6.2	+5.2A	+8.0
Guardrails					
Rumblestrips					
Speed Zone					
Curves: Head-on, FTC6					
Curves: Overturn, FTC7					
Curves: Run-off Road, FTC8					
Curves: Fixed Object, FTC9					
Curves: Night Run-off Road, FTC10					
Interstate: Overturn, FTC11					
Tangents: Head-on, FTC12					
Tangents: Overturn, FTC13					
Tangents: Run-off Road, FTC14					

Year	Station 0	Station 1	Station 2	Station 3	Station 4
2022	8132			8766	4972
2021	7854			8696	4745
2020	6932			7675	4111
2019	8184			9061	4565
2018	8200			9100	4600

## STRUCTURE DESCRIPTIONS

**Bridge 6:**  
Culvert - 1940  
Structure No. 300016000602161  
Length: 13'  
Under Clearance: 9.0'  
Weight Limit: 0  
Facility Carried: VT11  
Structure Type: RC BOX  
Features Intersected: BROOK  
Inspection Date: 11/2020  
Maintenance: State

**Bridge 7:**  
Culvert - 1968  
Structure No. 300016000702161  
Length: 17'  
Under Clearance: 12.0'  
Weight Limit: 0  
Facility Carried: VT11  
Structure Type: RC FRAME  
Features Intersected: BROMLEY BROOK  
Inspection Date: 11/2020  
Maintenance: State

**Bridge 11:**  
Culvert - 1942  
Structure No. 300016001102161  
Length: 15'  
Under Clearance: 11.0'  
Weight Limit: 0  
Facility Carried: VT11  
Structure Type: RC BOX  
Features Intersected: BROMLEY BROOK  
Inspection Date: 11/2020  
Maintenance: State

**Bridge 12:**  
Culvert - 1948  
Structure No. 300016001202161  
Length: 14'  
Under Clearance: 5.0'  
Weight Limit: 0  
Facility Carried: VT11  
Structure Type: RC BOX  
Features Intersected: BROMLEY BROOK  
Inspection Date: 11/2020  
Maintenance: State

**Bridge 16:**  
Slab - 1919  
Structure No. 300016001602161  
Length: 9'  
Under Clearance: 5.0'  
Weight Limit: 0  
Facility Carried: VT11  
Structure Type: SLAB/WRCBOX  
Features Intersected: BROOK  
Inspection Date: 11/2020  
Maintenance: State

<b>Historic Projects</b> <ul style="list-style-type: none"> <li>Unknown</li> <li>Retreatment</li> <li>Resurface</li> <li>Bituminous Mix</li> <li>Skinny Mix</li> <li>Bituminous Seal</li> </ul>	<b>Functional Class</b> <ul style="list-style-type: none"> <li>1 - Interstate System</li> <li>2 - Other</li> <li>3 - Principal Arterial</li> <li>4 - Minor Arterial</li> <li>5 - Major Collector</li> <li>6 - Minor Collector</li> </ul>	<b>Crash Locations</b> <ul style="list-style-type: none"> <li>Fatal</li> <li>Injury</li> <li>Property Damage Only</li> <li>Unknown Crash Type</li> </ul>	<b>Mileage by Functional Class By Sheet</b> 016-1 4 - Minor Arterial 4.135	<b>Mileage by Town By Sheet</b> WINHALL - V011-0216 4.135 of 4.135	<b>DISTRICT</b> 1	<b>TOWN</b> WINHALL	<b>Date:</b> 04/02/24	<b>ROUTE</b> VT-11 ETE mileage: 3.247 to 7.382
<b>Speed Zones</b> 25 30 35 40 45 50 55 60 65	<b>Curves</b> Left Right <b>Grades</b> Left Right grade up grade down	<b>High Crash Locations (HCL's)</b> HCL No. 201 - 300 (21 - 30) 1 - 100 (1 - 10) 301 - 400 (31 - 40) 101 - 200 (11 - 20) 401 - 800 (41 - 113)	<b>Page Total Mileage:</b> 4.135 mi	<b>Page Total Mileage:</b> 4.135 mi	<b>1</b>	<b>WINHALL</b>	<b>1 of 1</b> TWN mileage: 0.0 to 4.135	<b>ETE mileage:</b> 3.247 to 7.382