
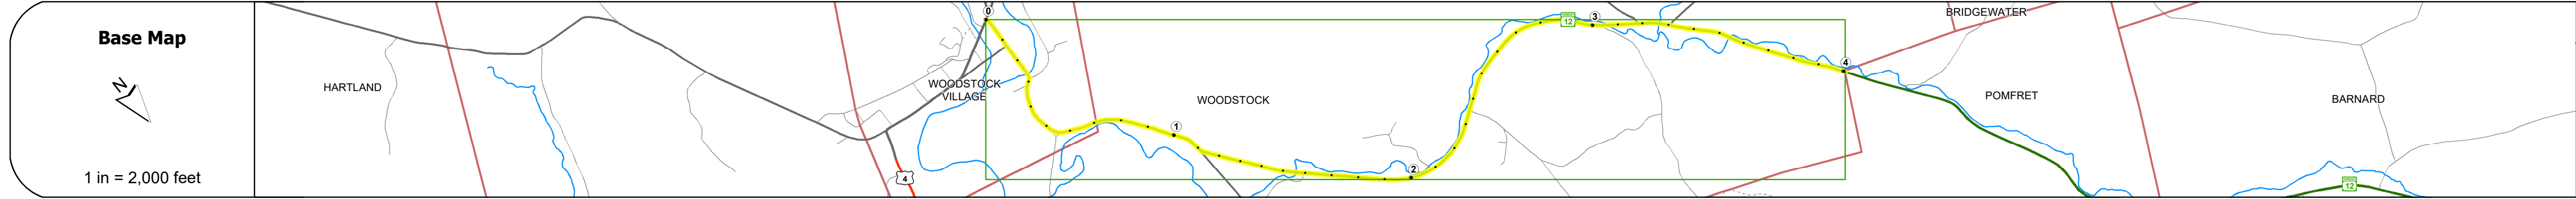


DISTRICT	TOWN	ROUTE
4	WOODSTOCK	VT-12

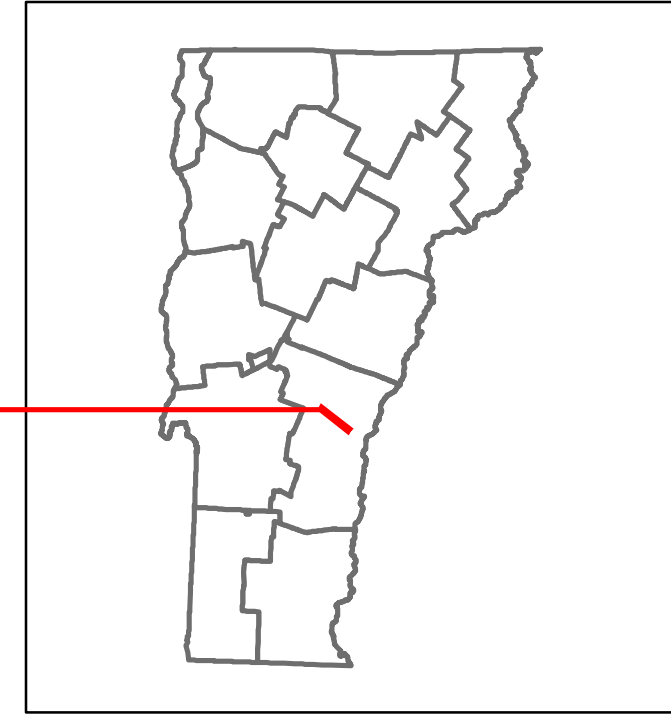

Road Widths	Travellane Roadway Lane Count Base Subbase	0 1 2 3 4
Curves		0 1 2 3 4
Grades		0 1 2 3 4
Guardrails		0 1 2 3 4
Rumblestrips		0 1 2 3 4
Speed Zone		0 1 2 3 4
Curves: Head-on, FTC6		0 1 2 3 4
Curves: Overturn, FTC7		0 1 2 3 4
Curves: Run-off Road, FTC8		0 1 2 3 4
Curves: Fixed Object, FTC9		0 1 2 3 4
Curves: Night Run-off Road, FTC10		0 1 2 3 4
Interstate: Overturn, FTC11		0 1 2 3 4
Tangents: Head-on, FTC12		0 1 2 3 4
Tangents: Overturn, FTC13		0 1 2 3 4
Tangents: Run-off Road, FTC14		0 1 2 3 4

Risk

- Primary Risk
- High Risk
- Medium Risk
- Low Risk
- Minimal Risk
- Not a Focus Facility

AADT	2022	2284	2154	1619	1488
	2021	1897	3152	1527	884
	2020	1674	2782	1348	780
	2019	1976	3285	1591	921
	2018	2100	3700	1600	1700

STRUCTURE DESCRIPTIONS

Bridge 15:
Stringer/multi-beam or girder - 1980
Structure No. 200241001514242
Length: 112'
Height: 100.0'
Width: 25.0'
Weight Limit: 0
Facility Carried: VT 12 ML
Structure Type: WELDED PLATE GIRDER
Features Intersected: OTTAUQUEHEE RIVER
Surface: Bituminous
Inspection Date: 8/2021
Maintenance/Ownership: Town

Bridge 16:
Stringer/multi-beam or girder - 1956
Structure No. 200241001614242
Length: 92'
Height: 100.0'
Width: 30.0'
Weight Limit: 0
Facility Carried: VT 12 ML
Structure Type: ROLLED BEAM
Features Intersected: GULF STREAM
Surface: Bituminous
Inspection Date: 8/2021
Maintenance/Ownership: State

Bridge 17:
Stringer/multi-beam or girder - 1956
Structure No. 200241001714242
Length: 97'
Height: 100.0'
Width: 30.0'
Weight Limit: 0
Facility Carried: VT 12 ML
Structure Type: ROLLED BEAM
Features Intersected: GULF STREAM
Surface: Bituminous
Inspection Date: 8/2021
Maintenance/Ownership: State

Bridge 18:
Culvert - 1956
Structure No. 300241001814241
Length: 7'
Under Clearance: 7.0'
Weight Limit: 0
Facility Carried: VT12
Structure Type: CGMPP
Features Intersected: BROOK
Surface: Bituminous
Inspection Date: 11/2021
Maintenance: State

Bridge 19:
Tee Beam - 1938
Structure No. 200241001914242
Length: 49'
Height: 100.0'
Width: 32.0'
Weight Limit: 0
Facility Carried: VT 12 ML
Structure Type: CONCRETE T-BEAM
Features Intersected: NO. BRIDGEWATER BROOK
Surface: Bituminous
Inspection Date: 8/2021
Maintenance/Ownership: State

Bridge 20:
Stringer/multi-beam or girder - 1999
Structure No. 200241002014242
Length: 79'
Height: 100.0'
Width: 31.0'
Weight Limit: 0
Facility Carried: VT 12 ML
Structure Type: WELDED GIRDER
Features Intersected: GULF STREAM
Surface: Bituminous
Inspection Date: 8/2021
Maintenance/Ownership: State

Bridge 20A:
Culvert - 1956
Structure No. 300241020A14241
Length: 6'
Under Clearance: 6.0'
Weight Limit: 0
Facility Carried: VT12
Structure Type: ACCGMP
Features Intersected: CATTLE PASS
Inspection Date: 11/2021
Maintenance: State

<p>Historic Projects</p> <ul style="list-style-type: none"> Unknown Retreatment Resurface Bituminous Mix Skinny Mix Bituminous Seal 	<p>Functional Class</p> <ul style="list-style-type: none"> 1 - Interstate System 2 - Other Freeways and Expressways 3 - Principal Arterial 4 - Minor Arterial 5 - Major Collector 6 - Minor Collector 	<p>Curves</p> <ul style="list-style-type: none"> Left (degrees) Right (degrees) <p>Grades</p> <ul style="list-style-type: none"> Left (percent) Right (percent) 	<p>Traffic Counters</p> <ul style="list-style-type: none"> Continuous (CTC) Weigh-In-Motion (WIM) Short-Term, Scheduled Short-Term, Unscheduled 	<p>Crash Locations</p> <ul style="list-style-type: none"> Fatal Injury Property Damage Only Unknown Crash Type <p>High Crash Locations (HCL's)</p> <p>Sections (& Intersections)</p> <ul style="list-style-type: none"> 1 - 100 (1 - 10) 101 - 200 (11 - 20) 201 - 300 (21 - 30) 301 - 400 (31 - 40) 401 - 800 (41 - 113) 	<p>Mileage by Functional Class By Sheet</p> <p>0241 5 - Major collector 4.008</p>	<p>Mileage by Town By Sheet</p> <p>WOODSTOCK - v012-1424 Ghost Section - (US-4, MM 9.648 to 6.269) 4.008 of 4.008</p>	<p>DISTRICT</p> <p>4</p>	<p>TOWN</p> <p>WOODSTOCK</p>	<p>Date: 02/14/24</p>	<p>ROUTE</p> <p>VT-12</p> <p>ETE mileage: 8.099 to 12.107</p>
--	--	---	--	--	--	--	---------------------------------	-------------------------------------	------------------------------	--

Page Total Mileage: 4.008 mi