
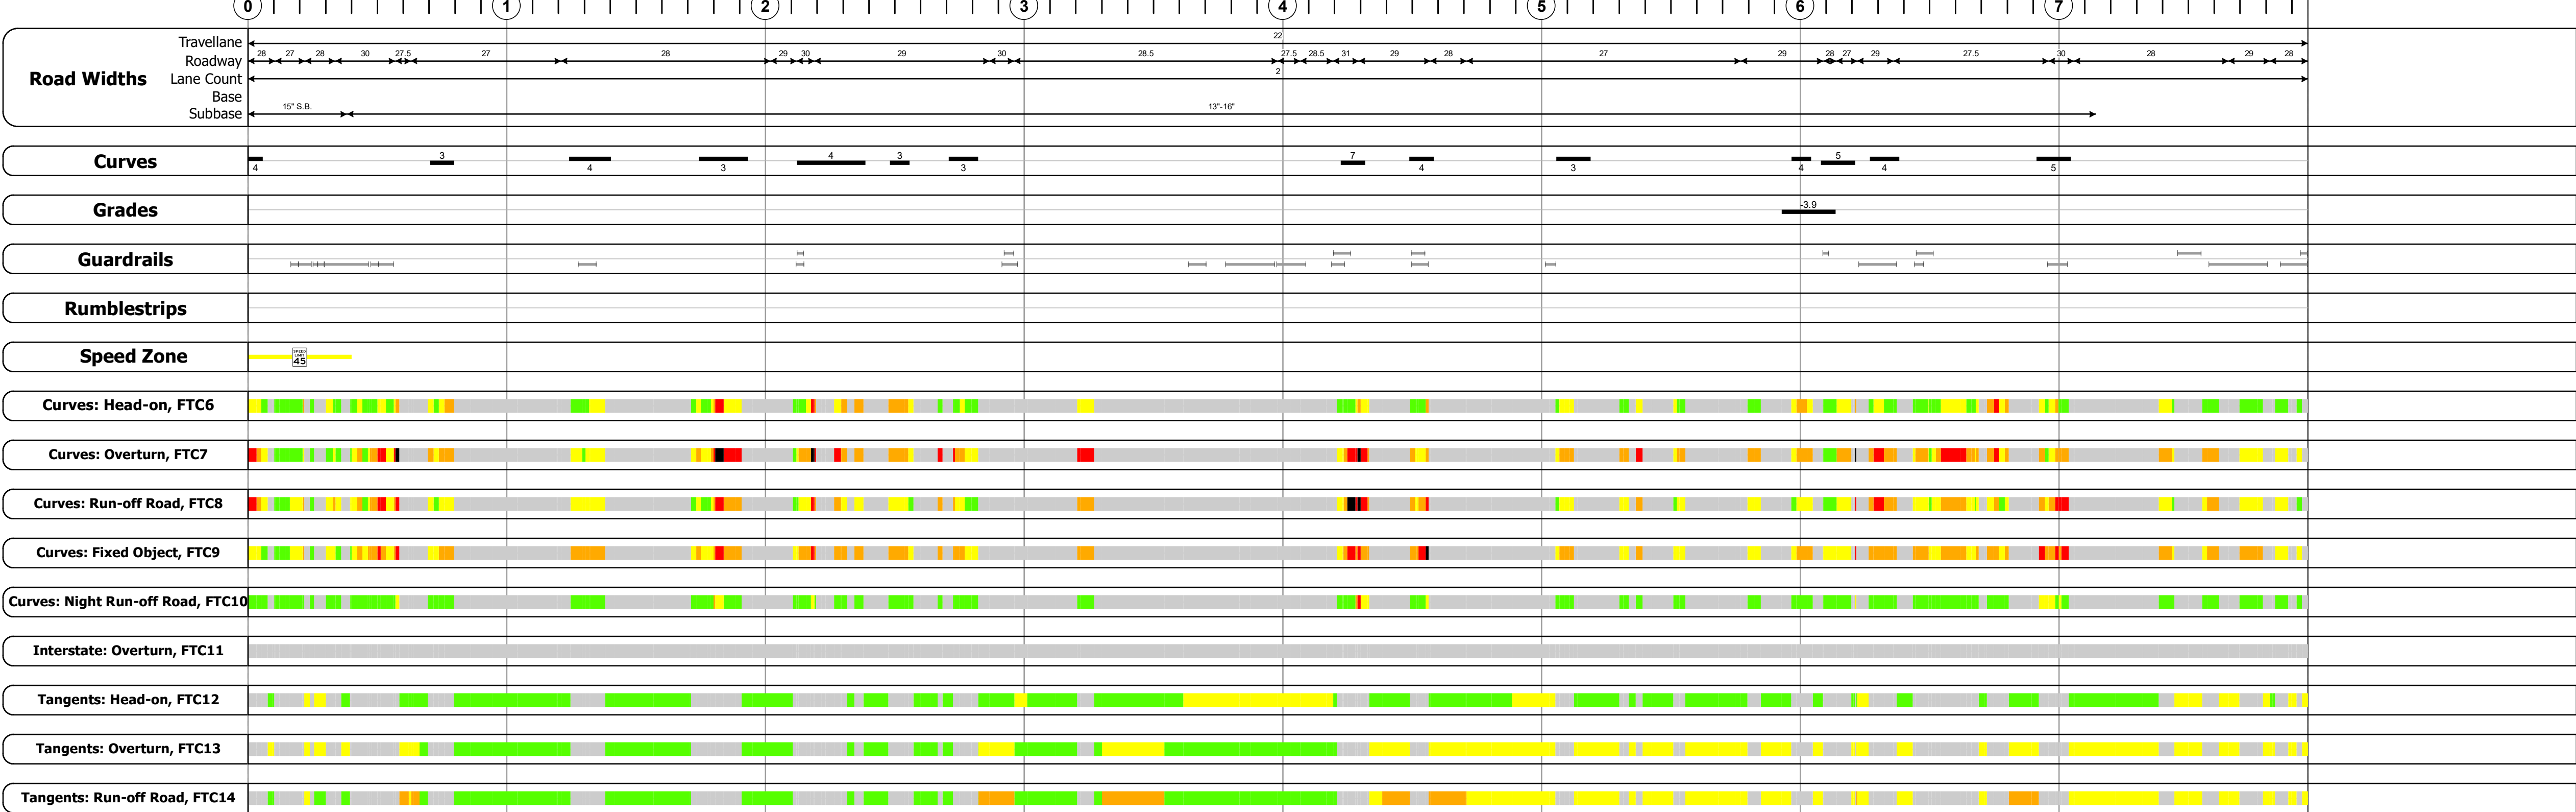
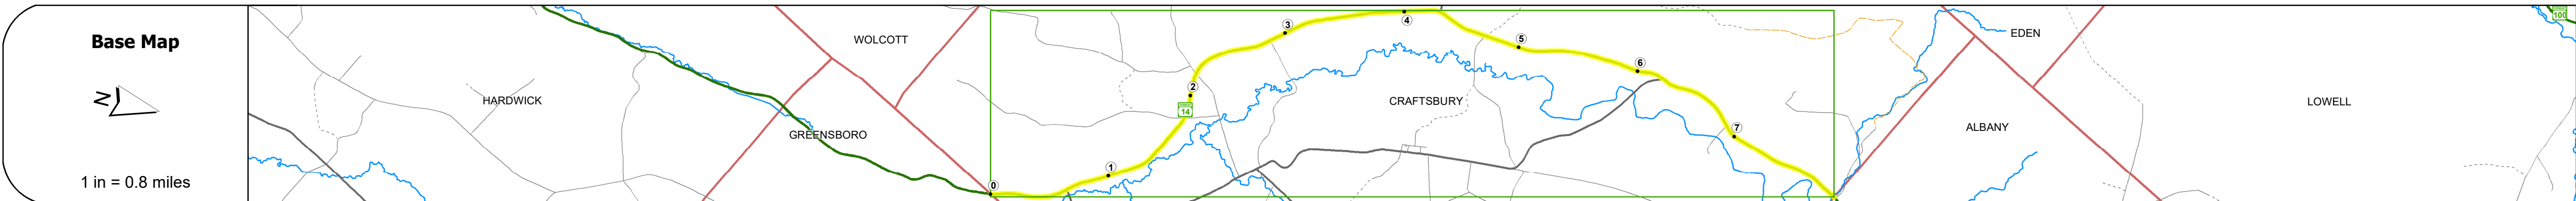


DISTRICT	TOWN	ROUTE
9	CRAFTSBURY	VT-14

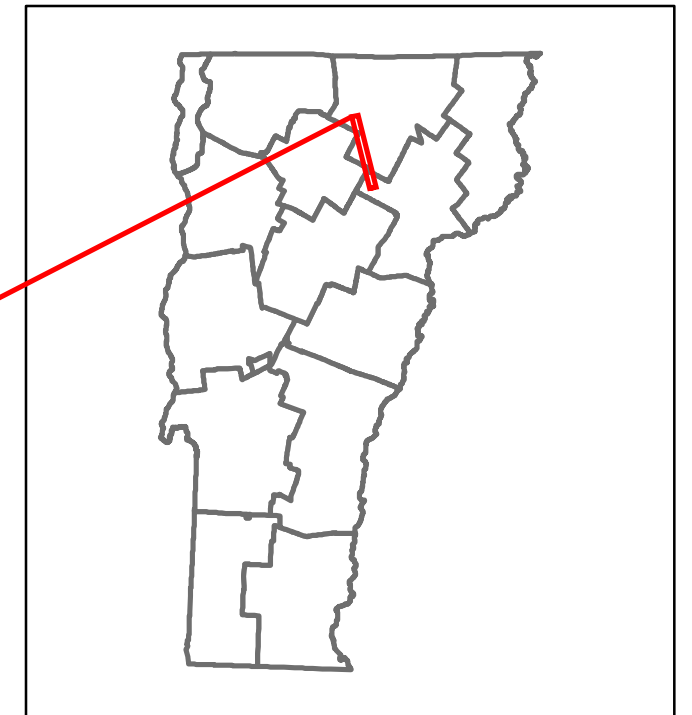

Year	Station 0+00	Station 1+00	Station 2+00	Station 3+00	Station 4+00	Station 5+00	Station 6+00	Station 7+00
2022	890		777				1018	1113
2021	1219		693				1010	1153
2020	1076		612				891	1016
2019	1270		723				1052	1200
2018	1300		720	850		1100		1200

### STRUCTURE DESCRIPTIONS

**Bridge 108:**  
Culvert - 1957  
Structure No. 300251010810061  
Length: 13'  
Under Clearance: 8.0'  
Weight Limit: 0  
Facility Carried: VT14  
Structure Type: CGMPPA  
Features Intersected: CASS BROOK  
Inspection Date: 11/2021  
Maintenance: State

**Bridge 110:**  
Culvert - 2013  
Structure No. 300251011010061  
Length: 9'  
Under Clearance: 5.0'  
Weight Limit: 0  
Facility Carried: VT14  
Structure Type: CPAMPA  
Features Intersected: BROOK  
Inspection Date: 11/2021  
Maintenance: State

**Bridge 112:**  
Culvert - 1997  
Structure No. 300251011210061  
Length: 6'  
Under Clearance: 5.0'  
Weight Limit: 0  
Facility Carried: VT14  
Structure Type: SEGMENTAL RC BOX  
Features Intersected: BROOK  
Inspection Date: 11/2021  
Maintenance: State

**Bridge 113:**  
Slab - 1919  
Structure No. 300251011310061  
Length: 14'  
Width: 31.0'  
Under Clearance: 5.0'  
Weight Limit: 0  
Facility Carried: VT14  
Structure Type: CONCRETE SLAB  
Features Intersected: SEVER BRANCH  
Surface: Bituminous  
Inspection Date: 11/2021  
Maintenance: State

<b>Historic Projects</b> <ul style="list-style-type: none"> <li>Unknown</li> <li>Retreatment</li> <li>Resurface</li> <li>Bituminous Mix</li> <li>Skinny Mix</li> <li>Bituminous Seal</li> </ul>	<b>Functional Class</b> <ul style="list-style-type: none"> <li>1 - Interstate System</li> <li>2 - Other Freeways and Expressways</li> <li>3 - Principal Arterial</li> <li>4 - Minor Arterial</li> <li>5 - Major Collector</li> <li>6 - Minor Collector</li> </ul>	<b>Curves</b> <ul style="list-style-type: none"> <li>Left (degrees)</li> <li>Right (degrees)</li> </ul>	<b>Grades</b> <ul style="list-style-type: none"> <li>grade up (percent)</li> <li>grade down (percent)</li> </ul>	<b>Traffic Counters</b> <ul style="list-style-type: none"> <li>Continuous (CTC)</li> <li>Weigh-In-Motion (WIM)</li> <li>Short-Term, Scheduled</li> <li>Short-Term, Unscheduled</li> </ul>	<b>Crash Locations</b> <ul style="list-style-type: none"> <li>Fatal</li> <li>Injury</li> <li>Property Damage Only</li> <li>Unknown Crash Type</li> </ul>	<b>Mileage by Functional Class By Sheet</b> 0251 5 - Major Collector 7.962	<b>Mileage by Town By Sheet</b> CRAFTSBURY - V014-1006 7.962 of 7.962	<b>DISTRICT</b> 9	<b>TOWN</b> CRAFTSBURY	<b>Date:</b> 02/15/24	<b>ROUTE</b> VT-14 ETE mileage: 81.109 to 89.071
<b>Speed Zones</b> 25 30 35 40 45 50 55 60 65						<b>Page Total Mileage: 7.962 mi</b>		<b>Page Total Mileage: 7.962 mi</b>		<b>1 of 1</b> TWN mileage: 0.0 to 7.962	